



02-FEB-2005 08:53  
86.44300000 21.12000000

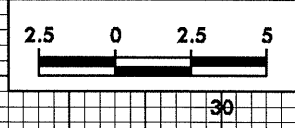

PROJECT REFERENCE NO. R-2552B  
SHEET NO. X-95

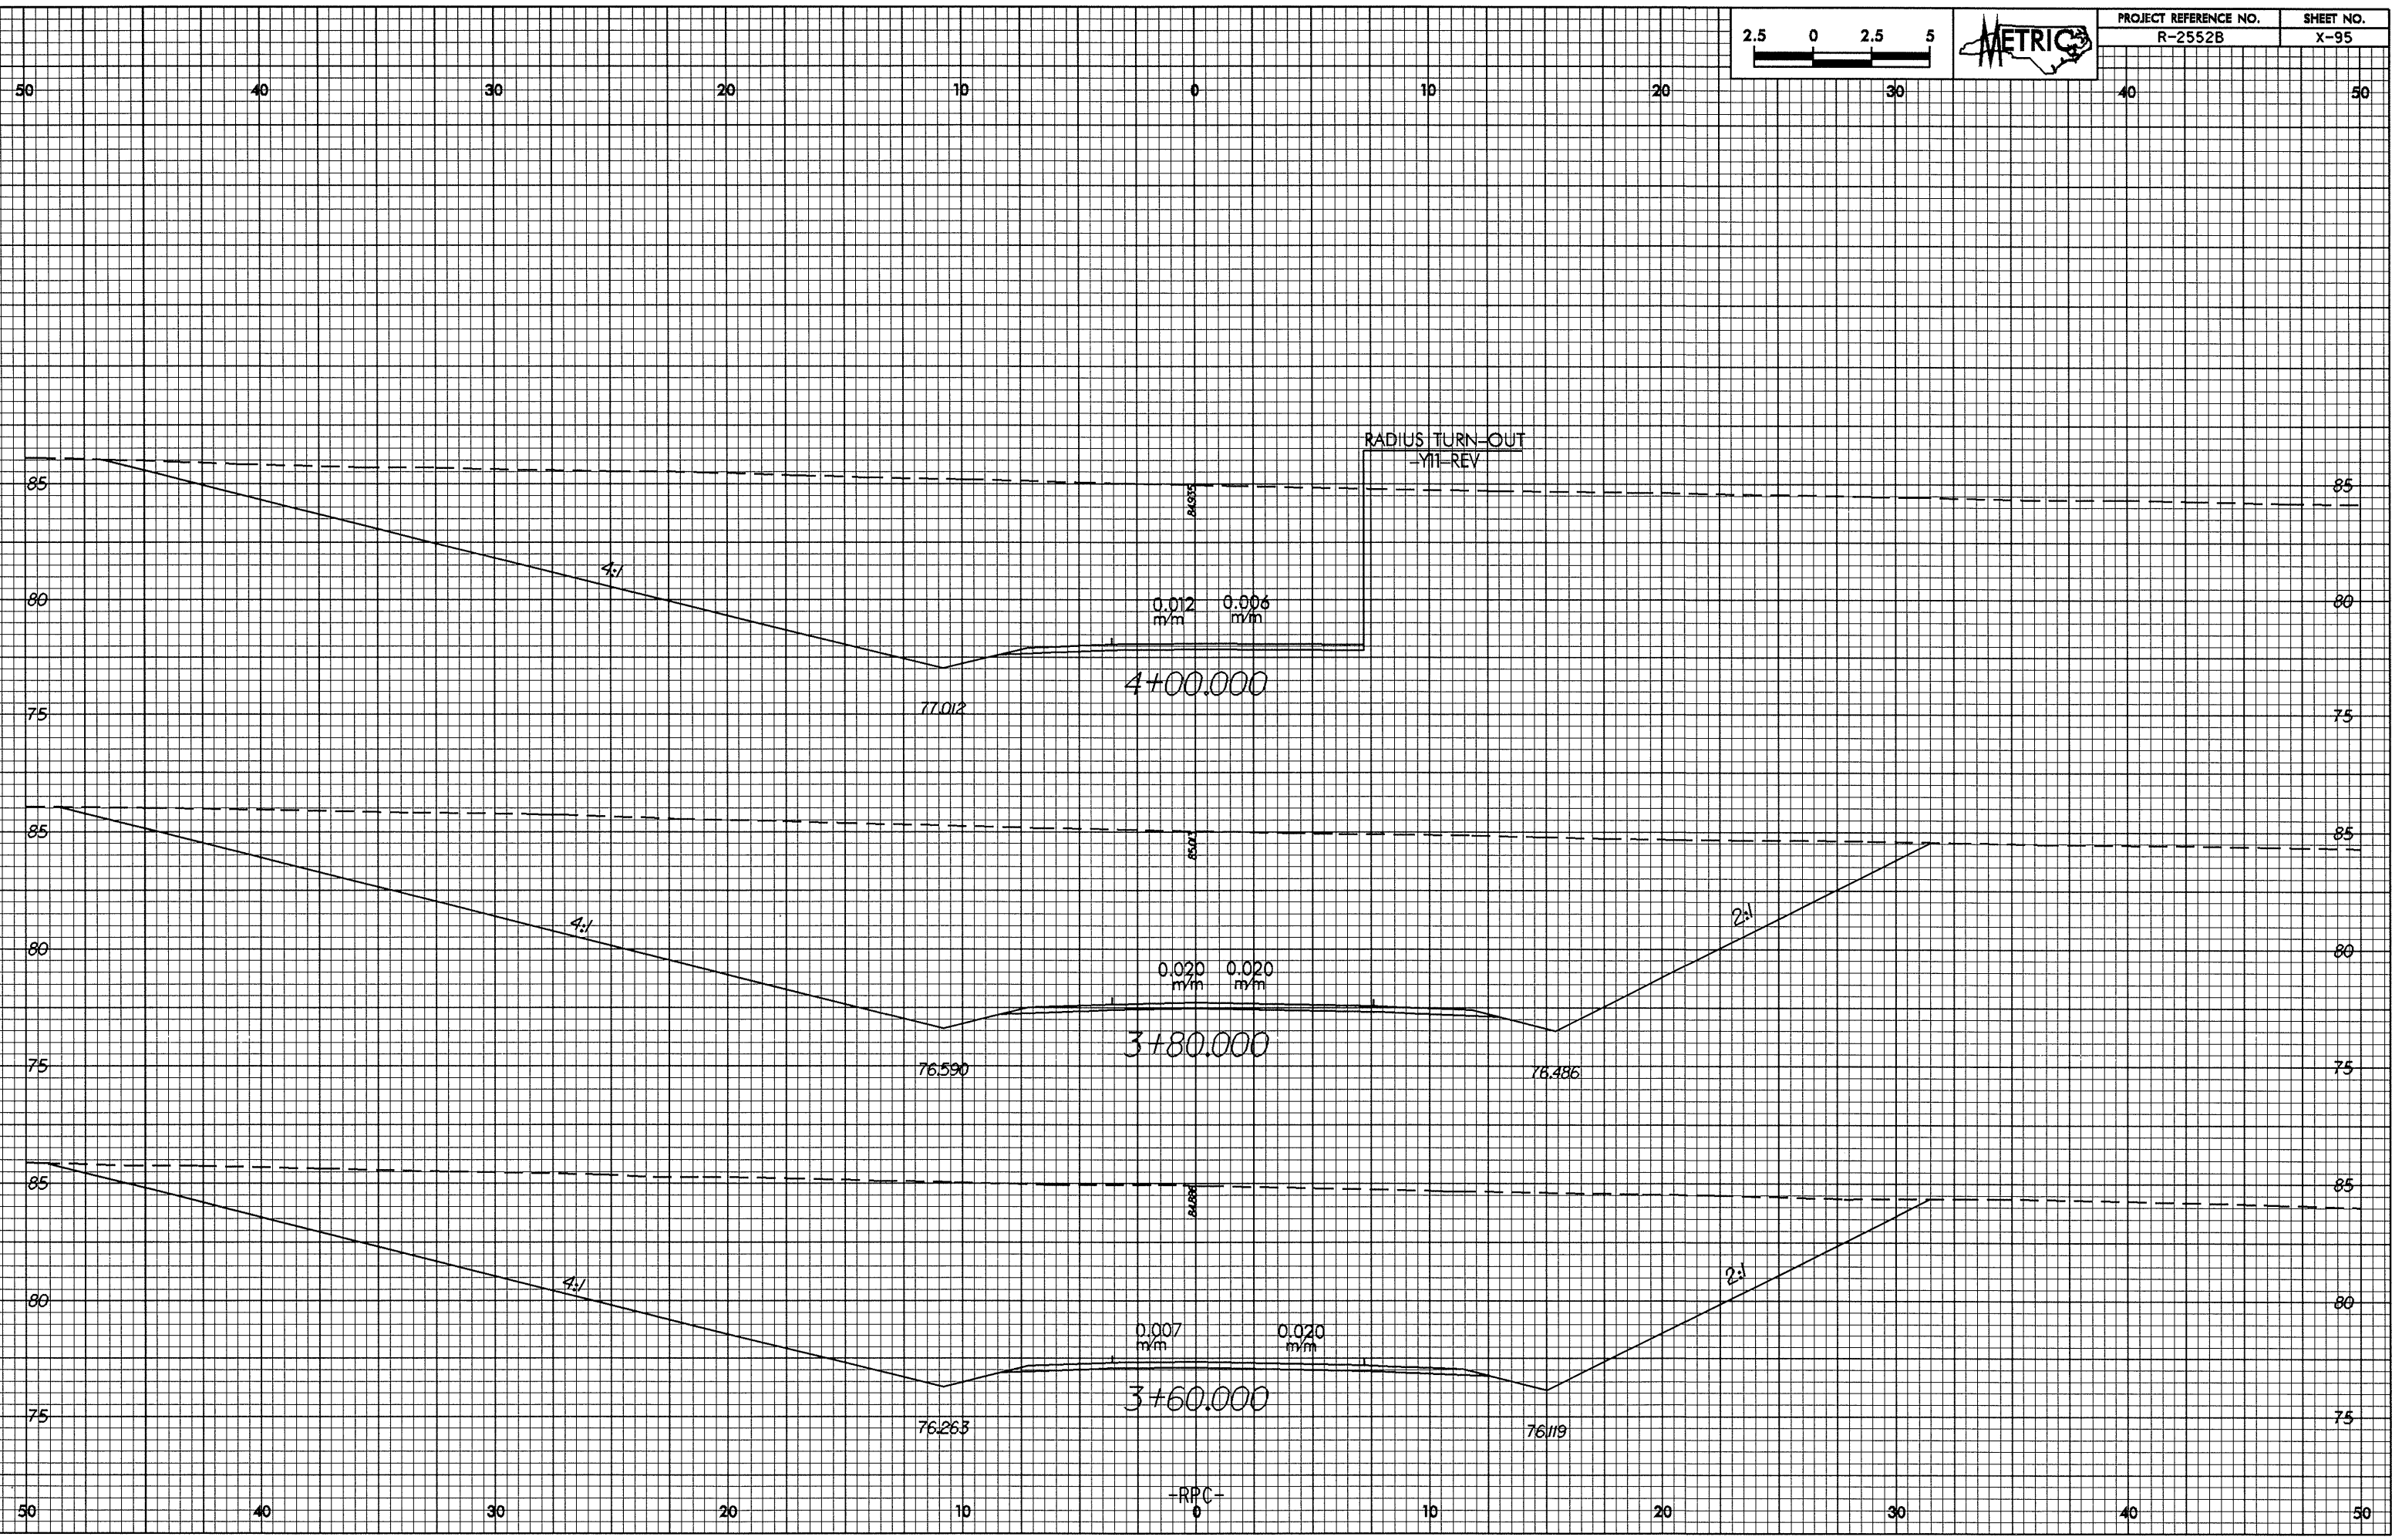

50 40 30 20 10 0 10 20 30 40 50