



0.06/28

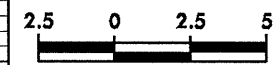

PROJECT REFERENCE NO.	SHEET NO.
R-2552B	X-92

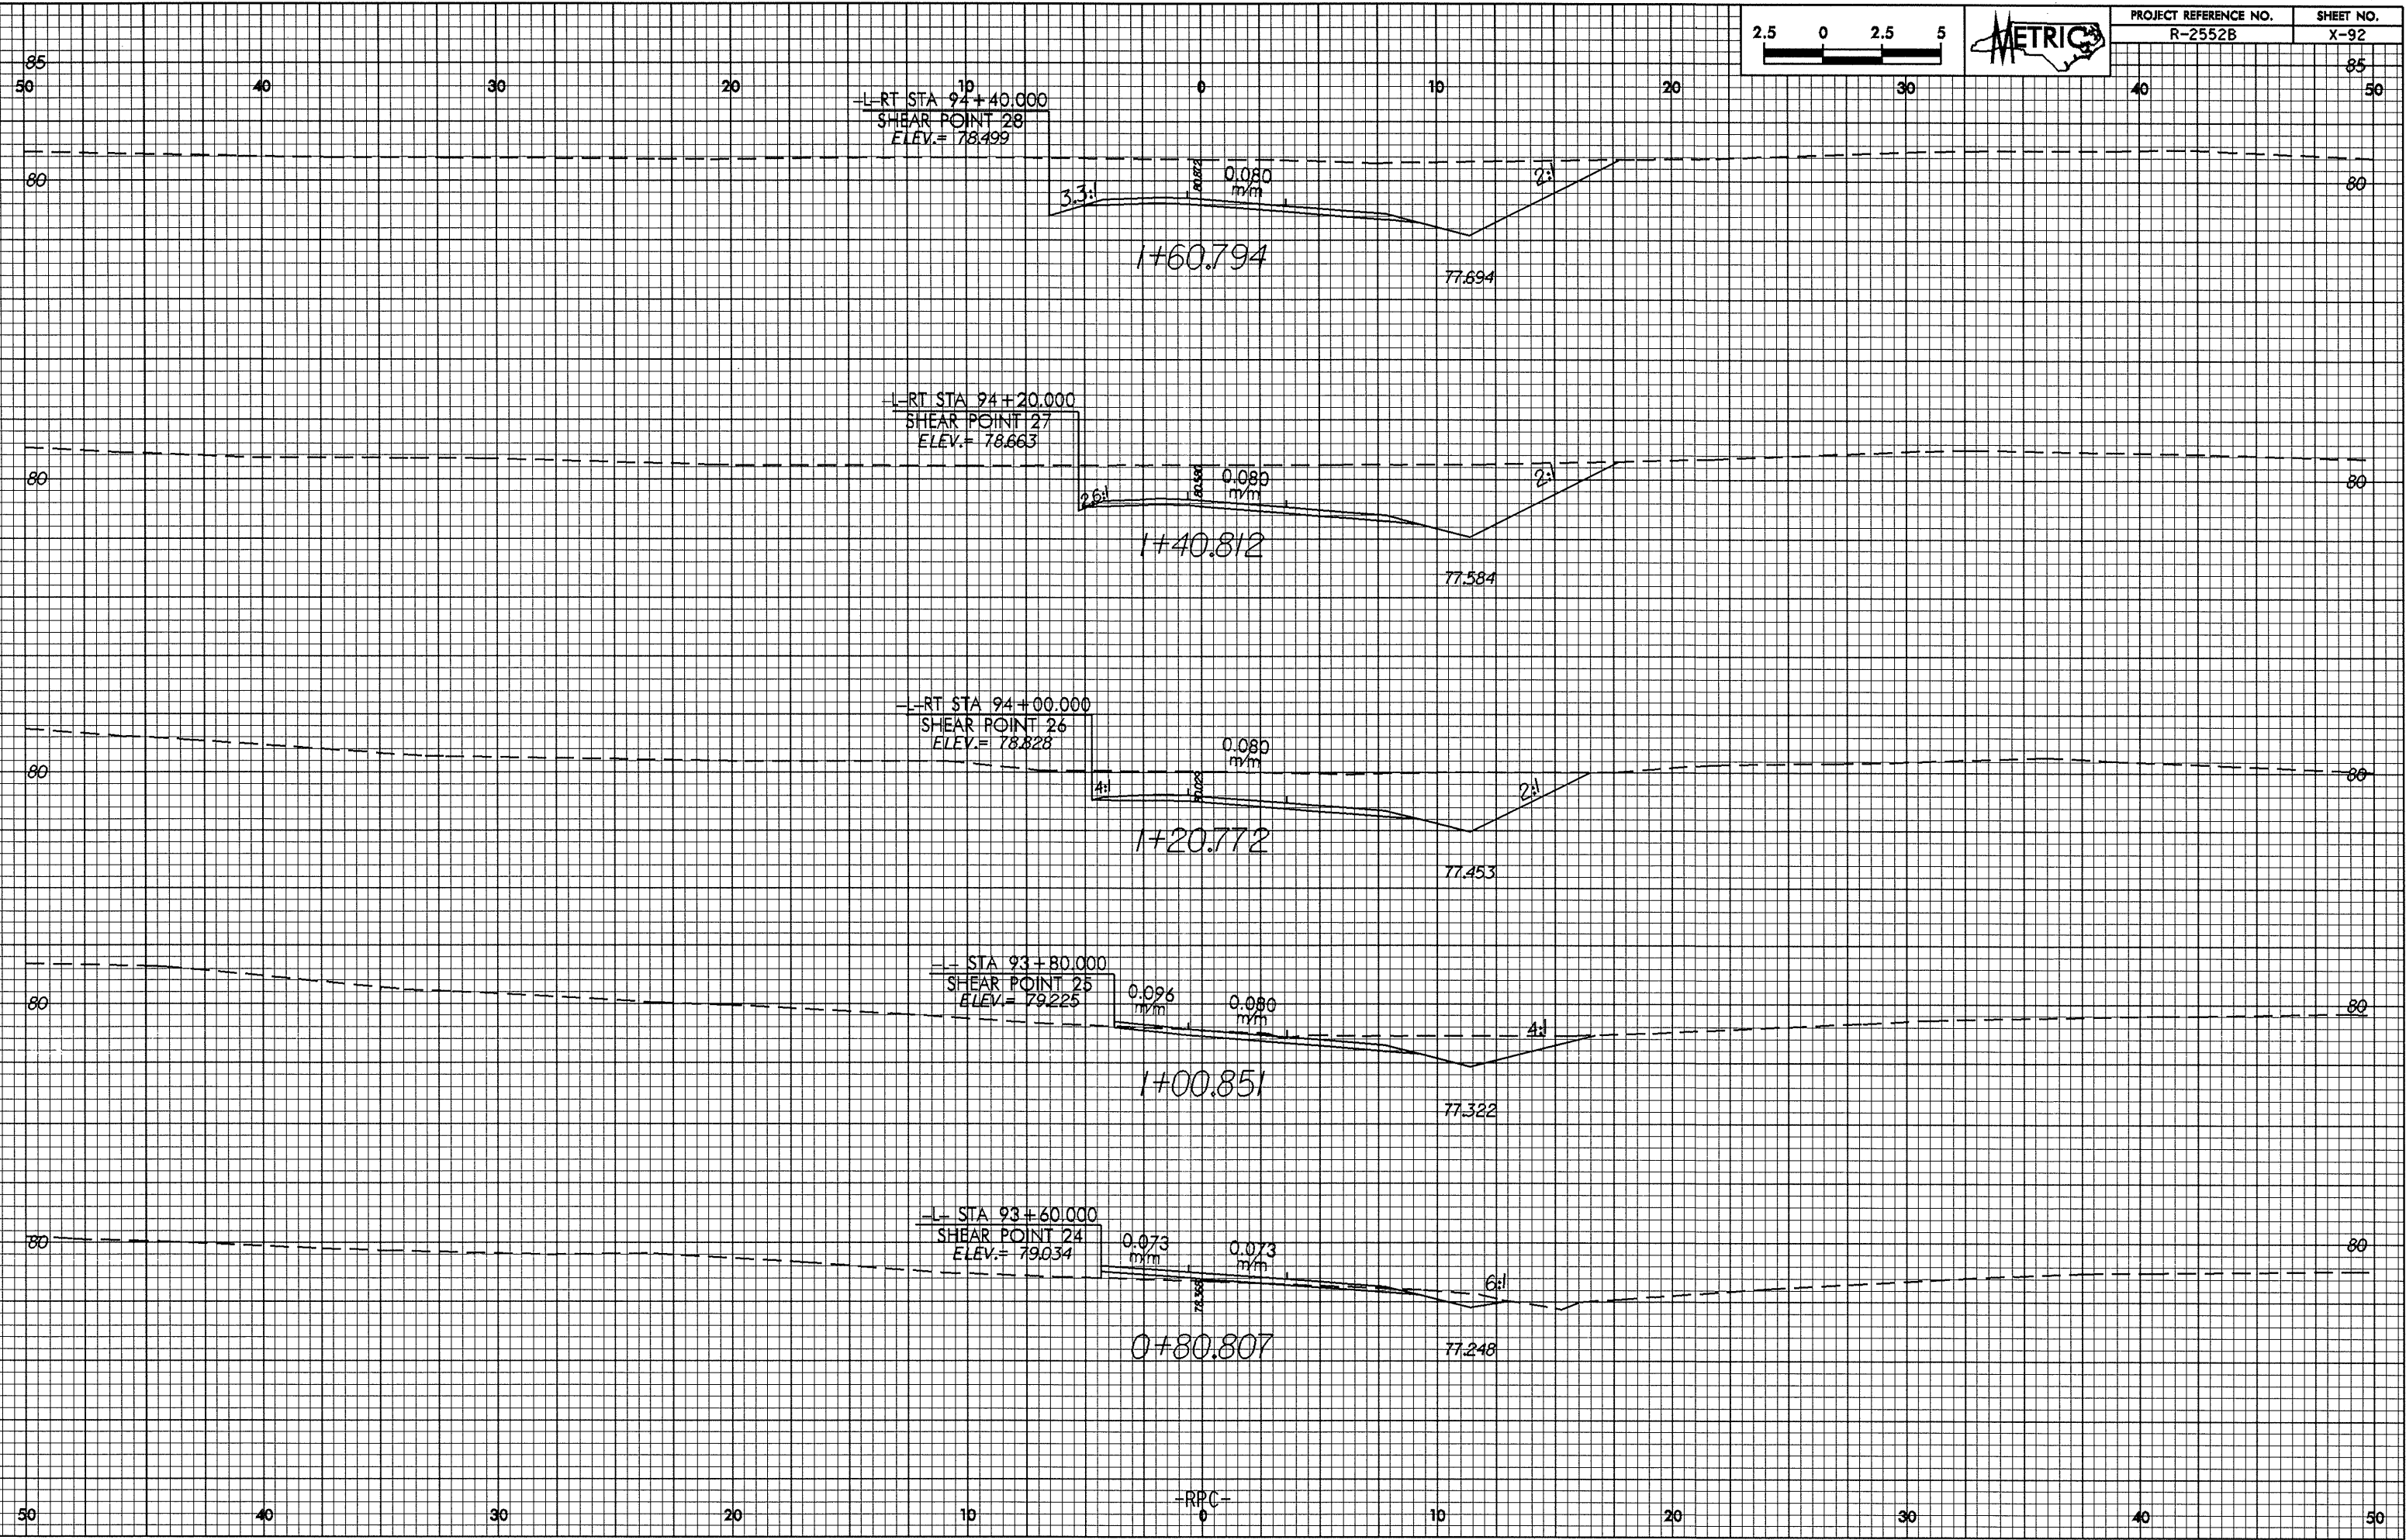

02-FEB-2005 08:53
Blanchard