



02-FEB-2005 08:57
Blanchard

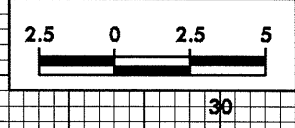

PROJECT REFERENCE NO. R-2552B	SHEET NO. X-90
----------------------------------	-------------------

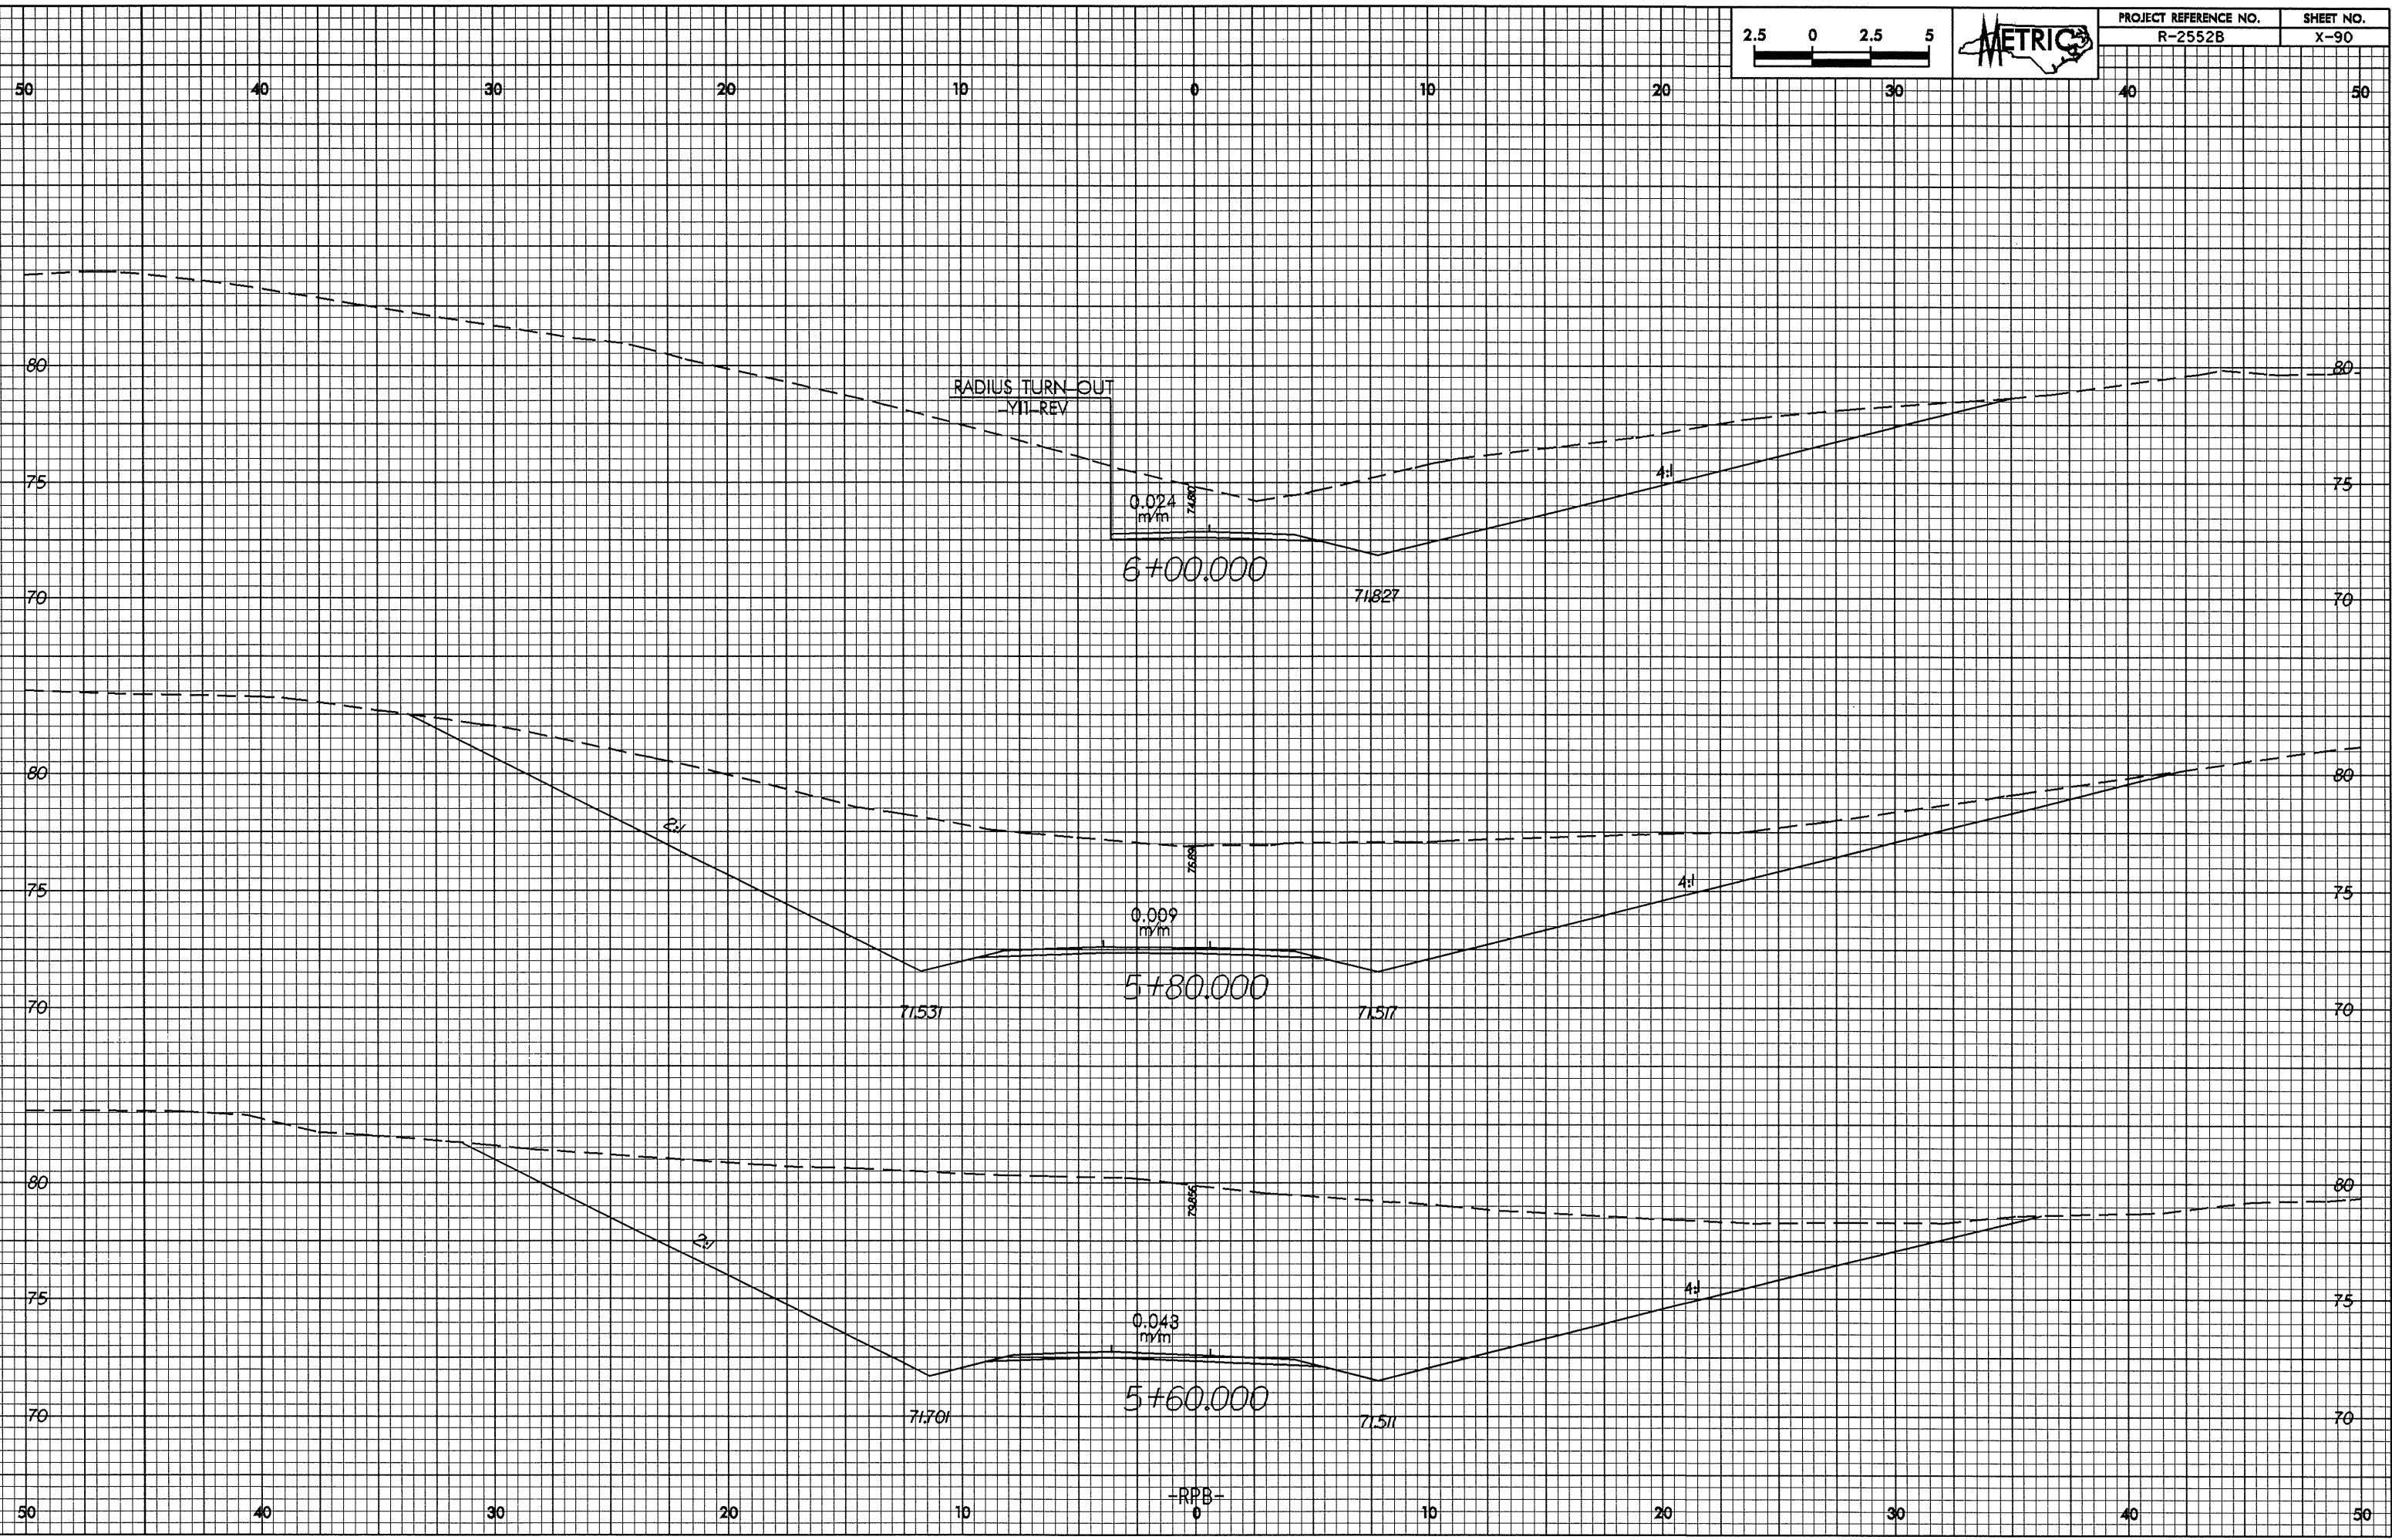

RADIUS TURN OUT
-VII-REV

0.024
m/m

6+00.000

71.827

0.009
m/m

5+80.000

71.531

71.517

0.043
m/m

5+60.000

71.701

71.511

-RPB-