



10.26.08

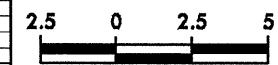

PROJECT REFERENCE NO. R-2552B	SHEET NO. X-89
----------------------------------	-------------------

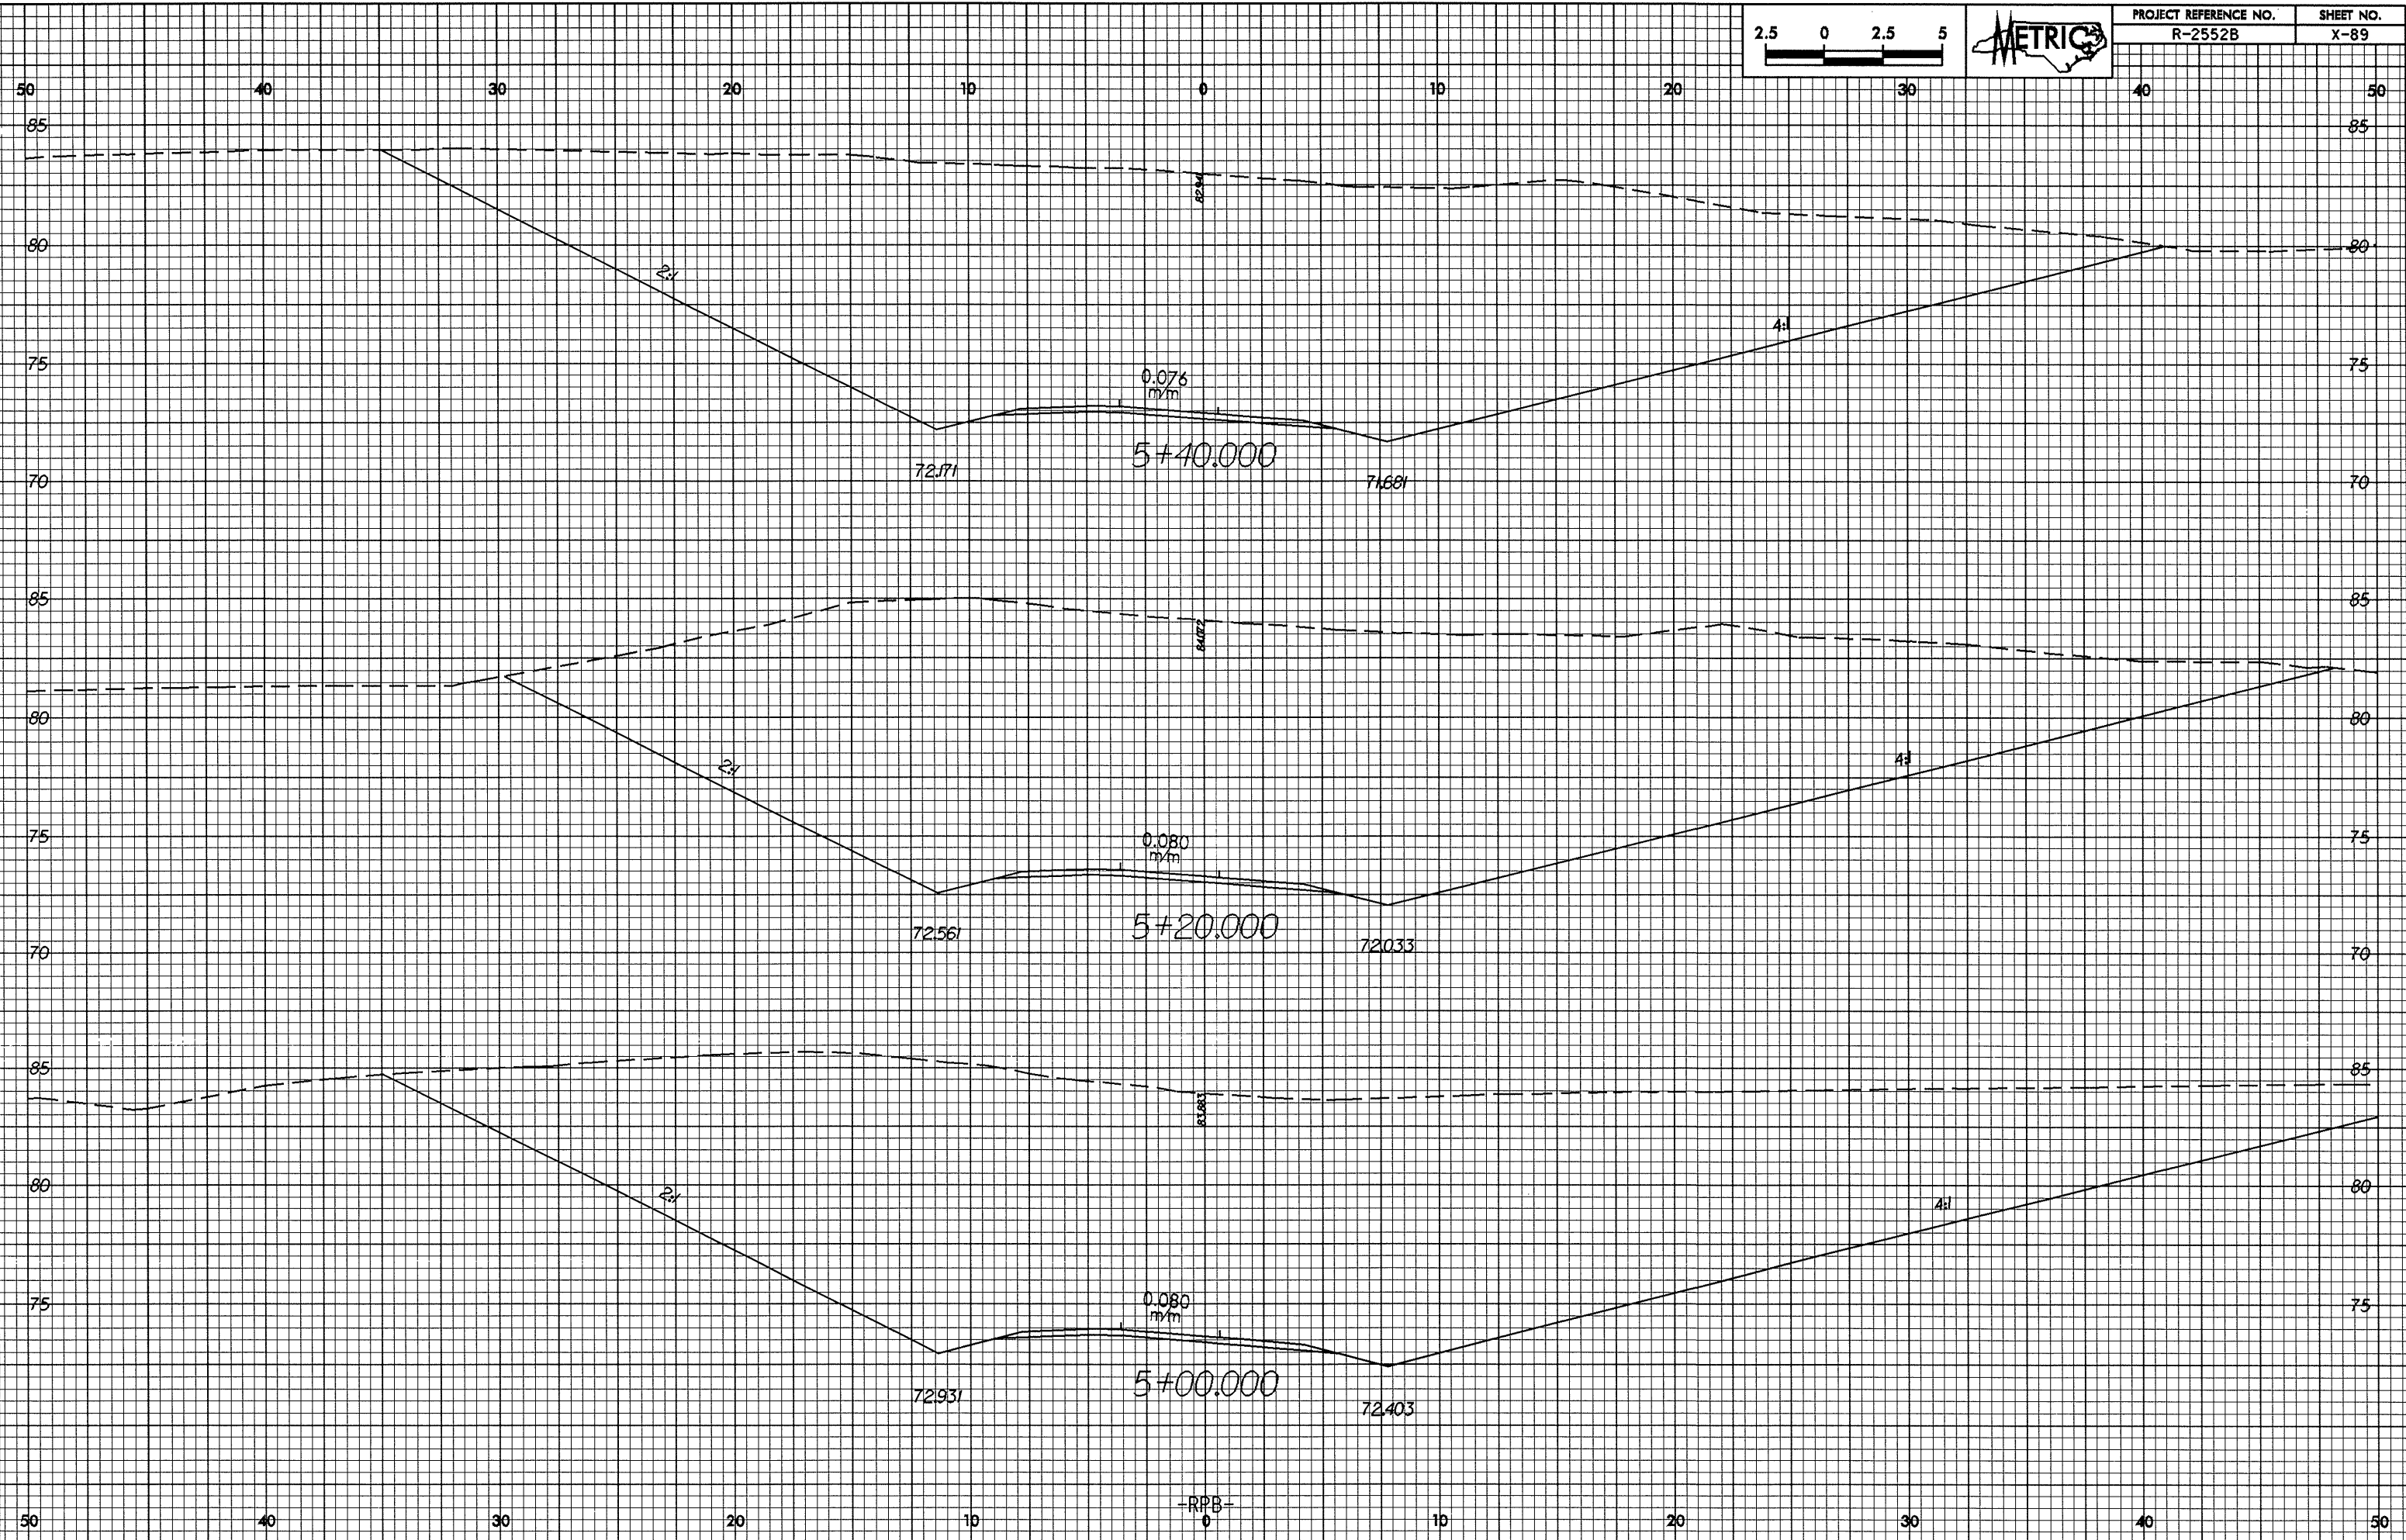

82-FEB-2008 08:55
BL 1/2" = 10' 11/16/08

-RPB-