



02-FEB-2005 08:55
R-2552B

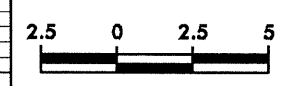

PROJECT REFERENCE NO. R-2552B	SHEET NO. X-88
----------------------------------	-------------------

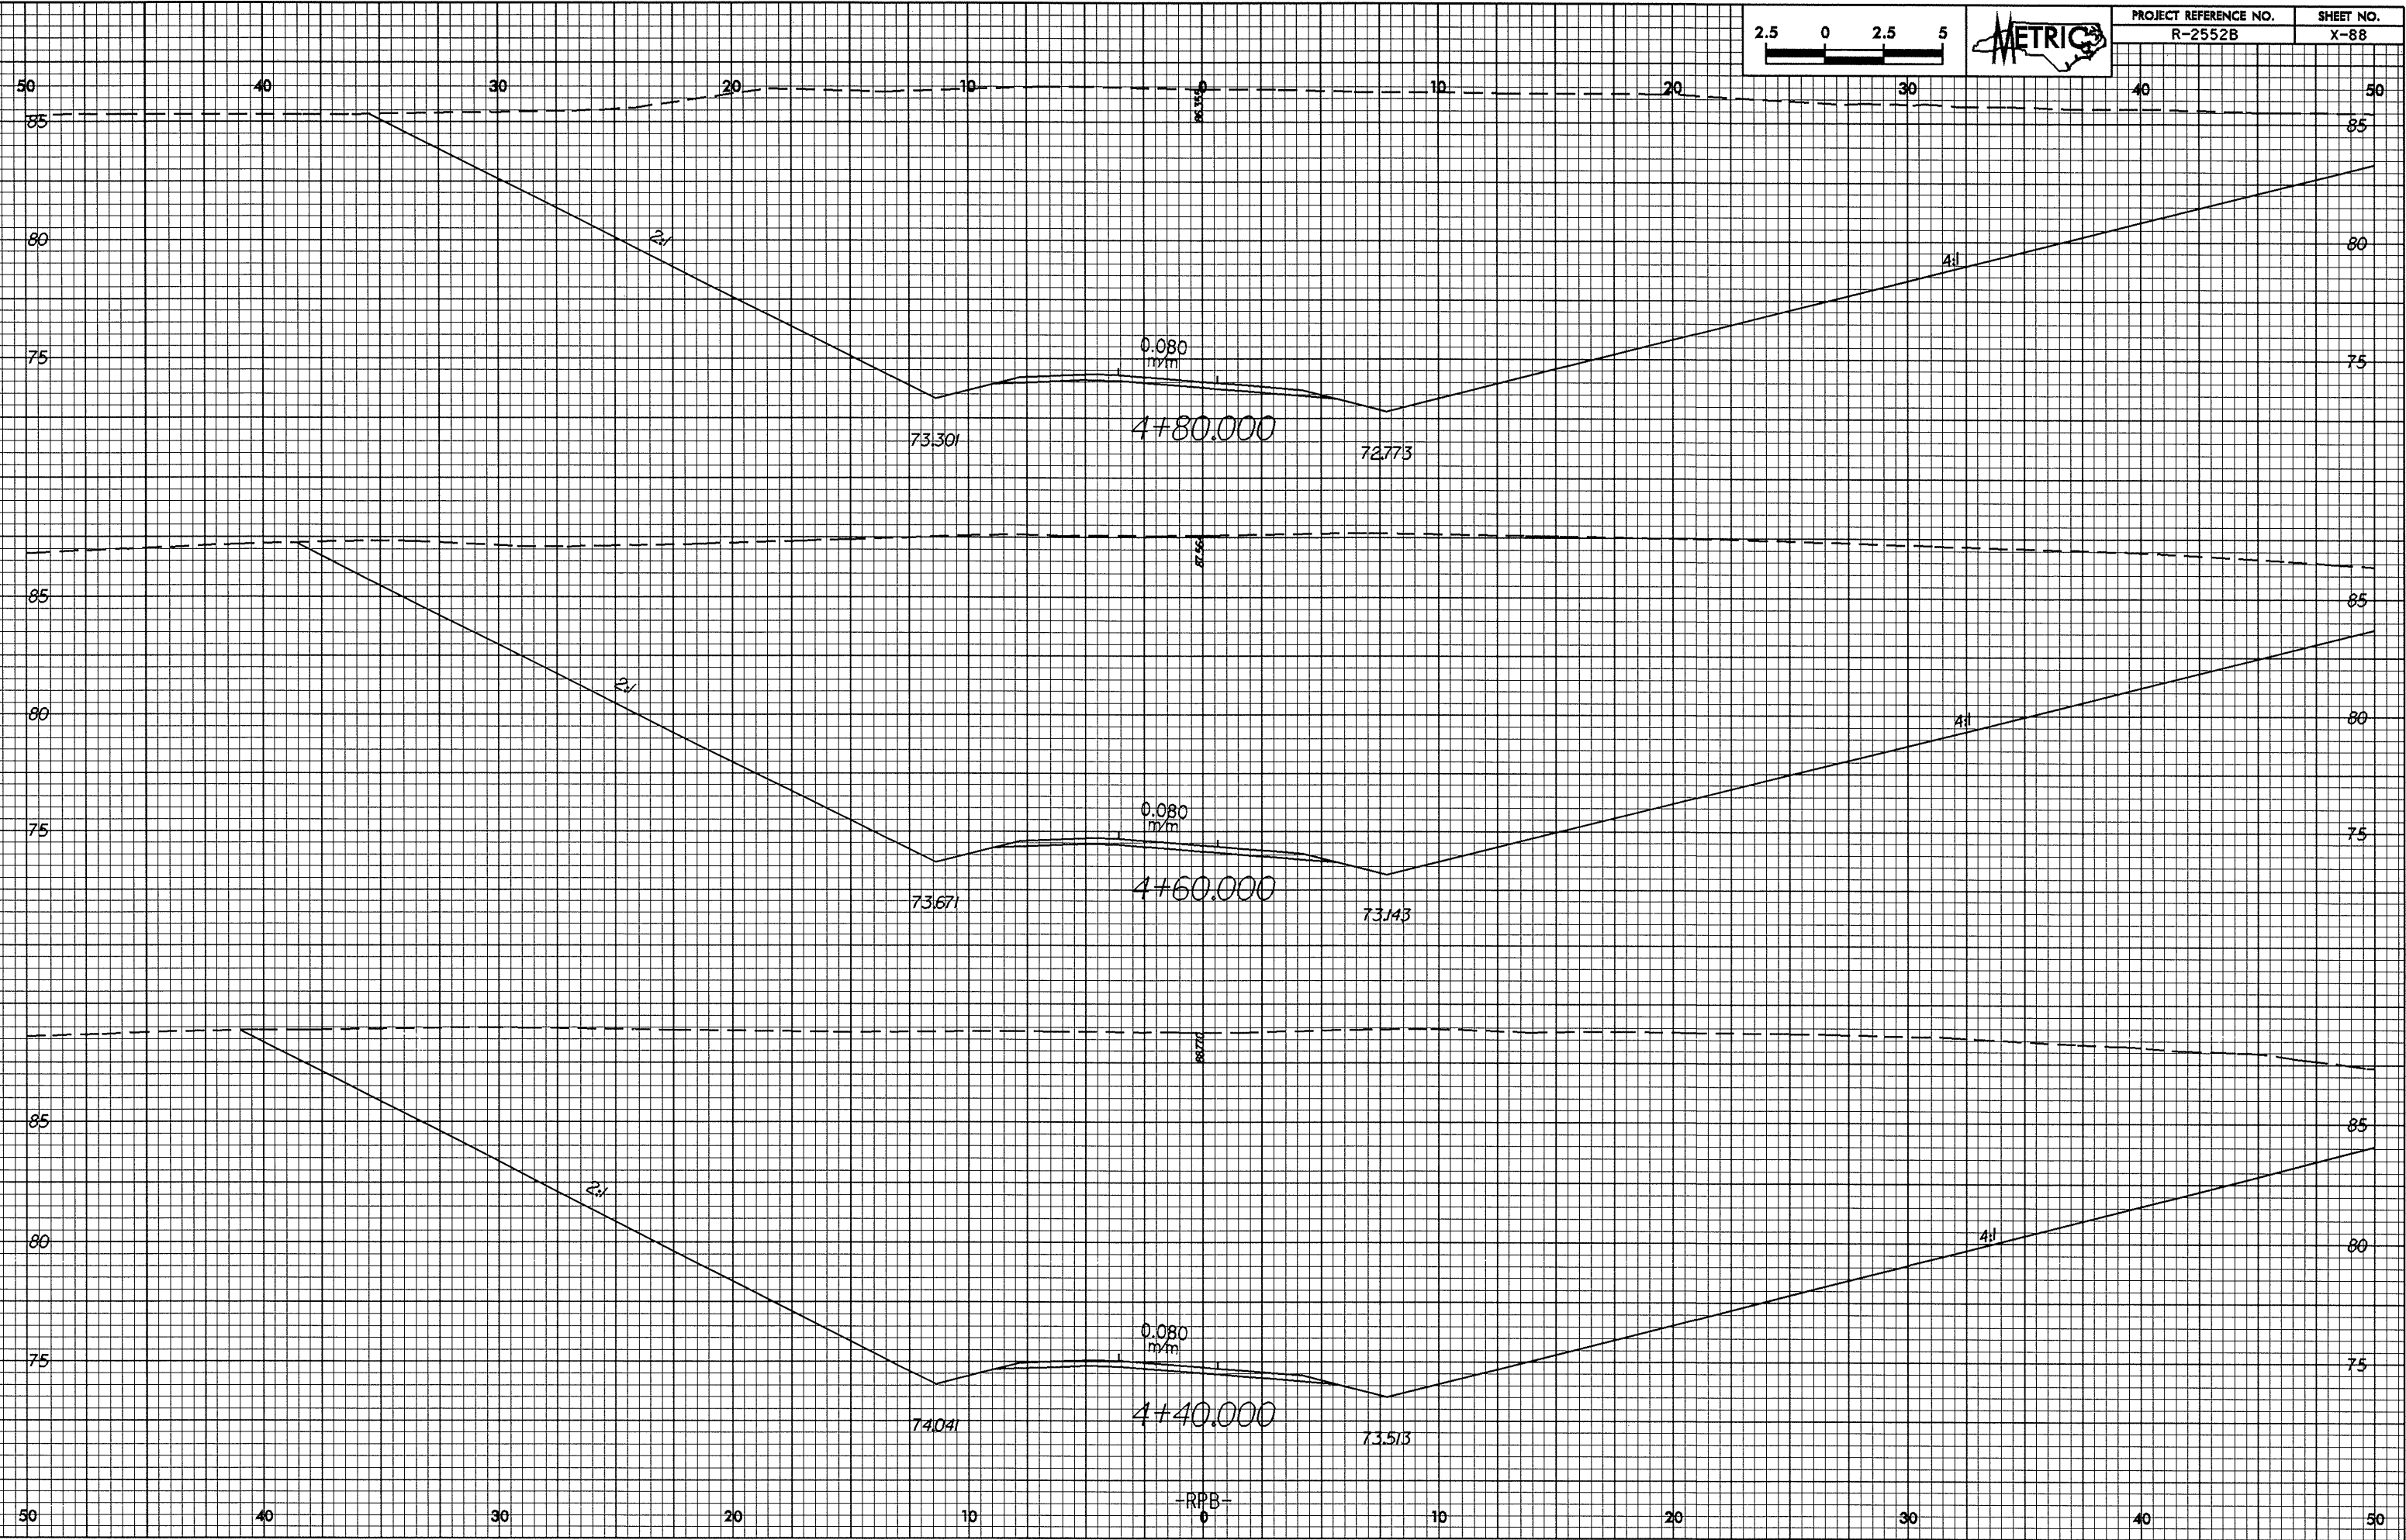

-RFB-