
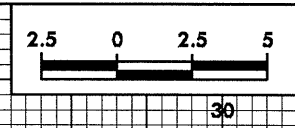


0.75/0.30  
02-FEB-2005 08:55  
Batched at 10:00:00

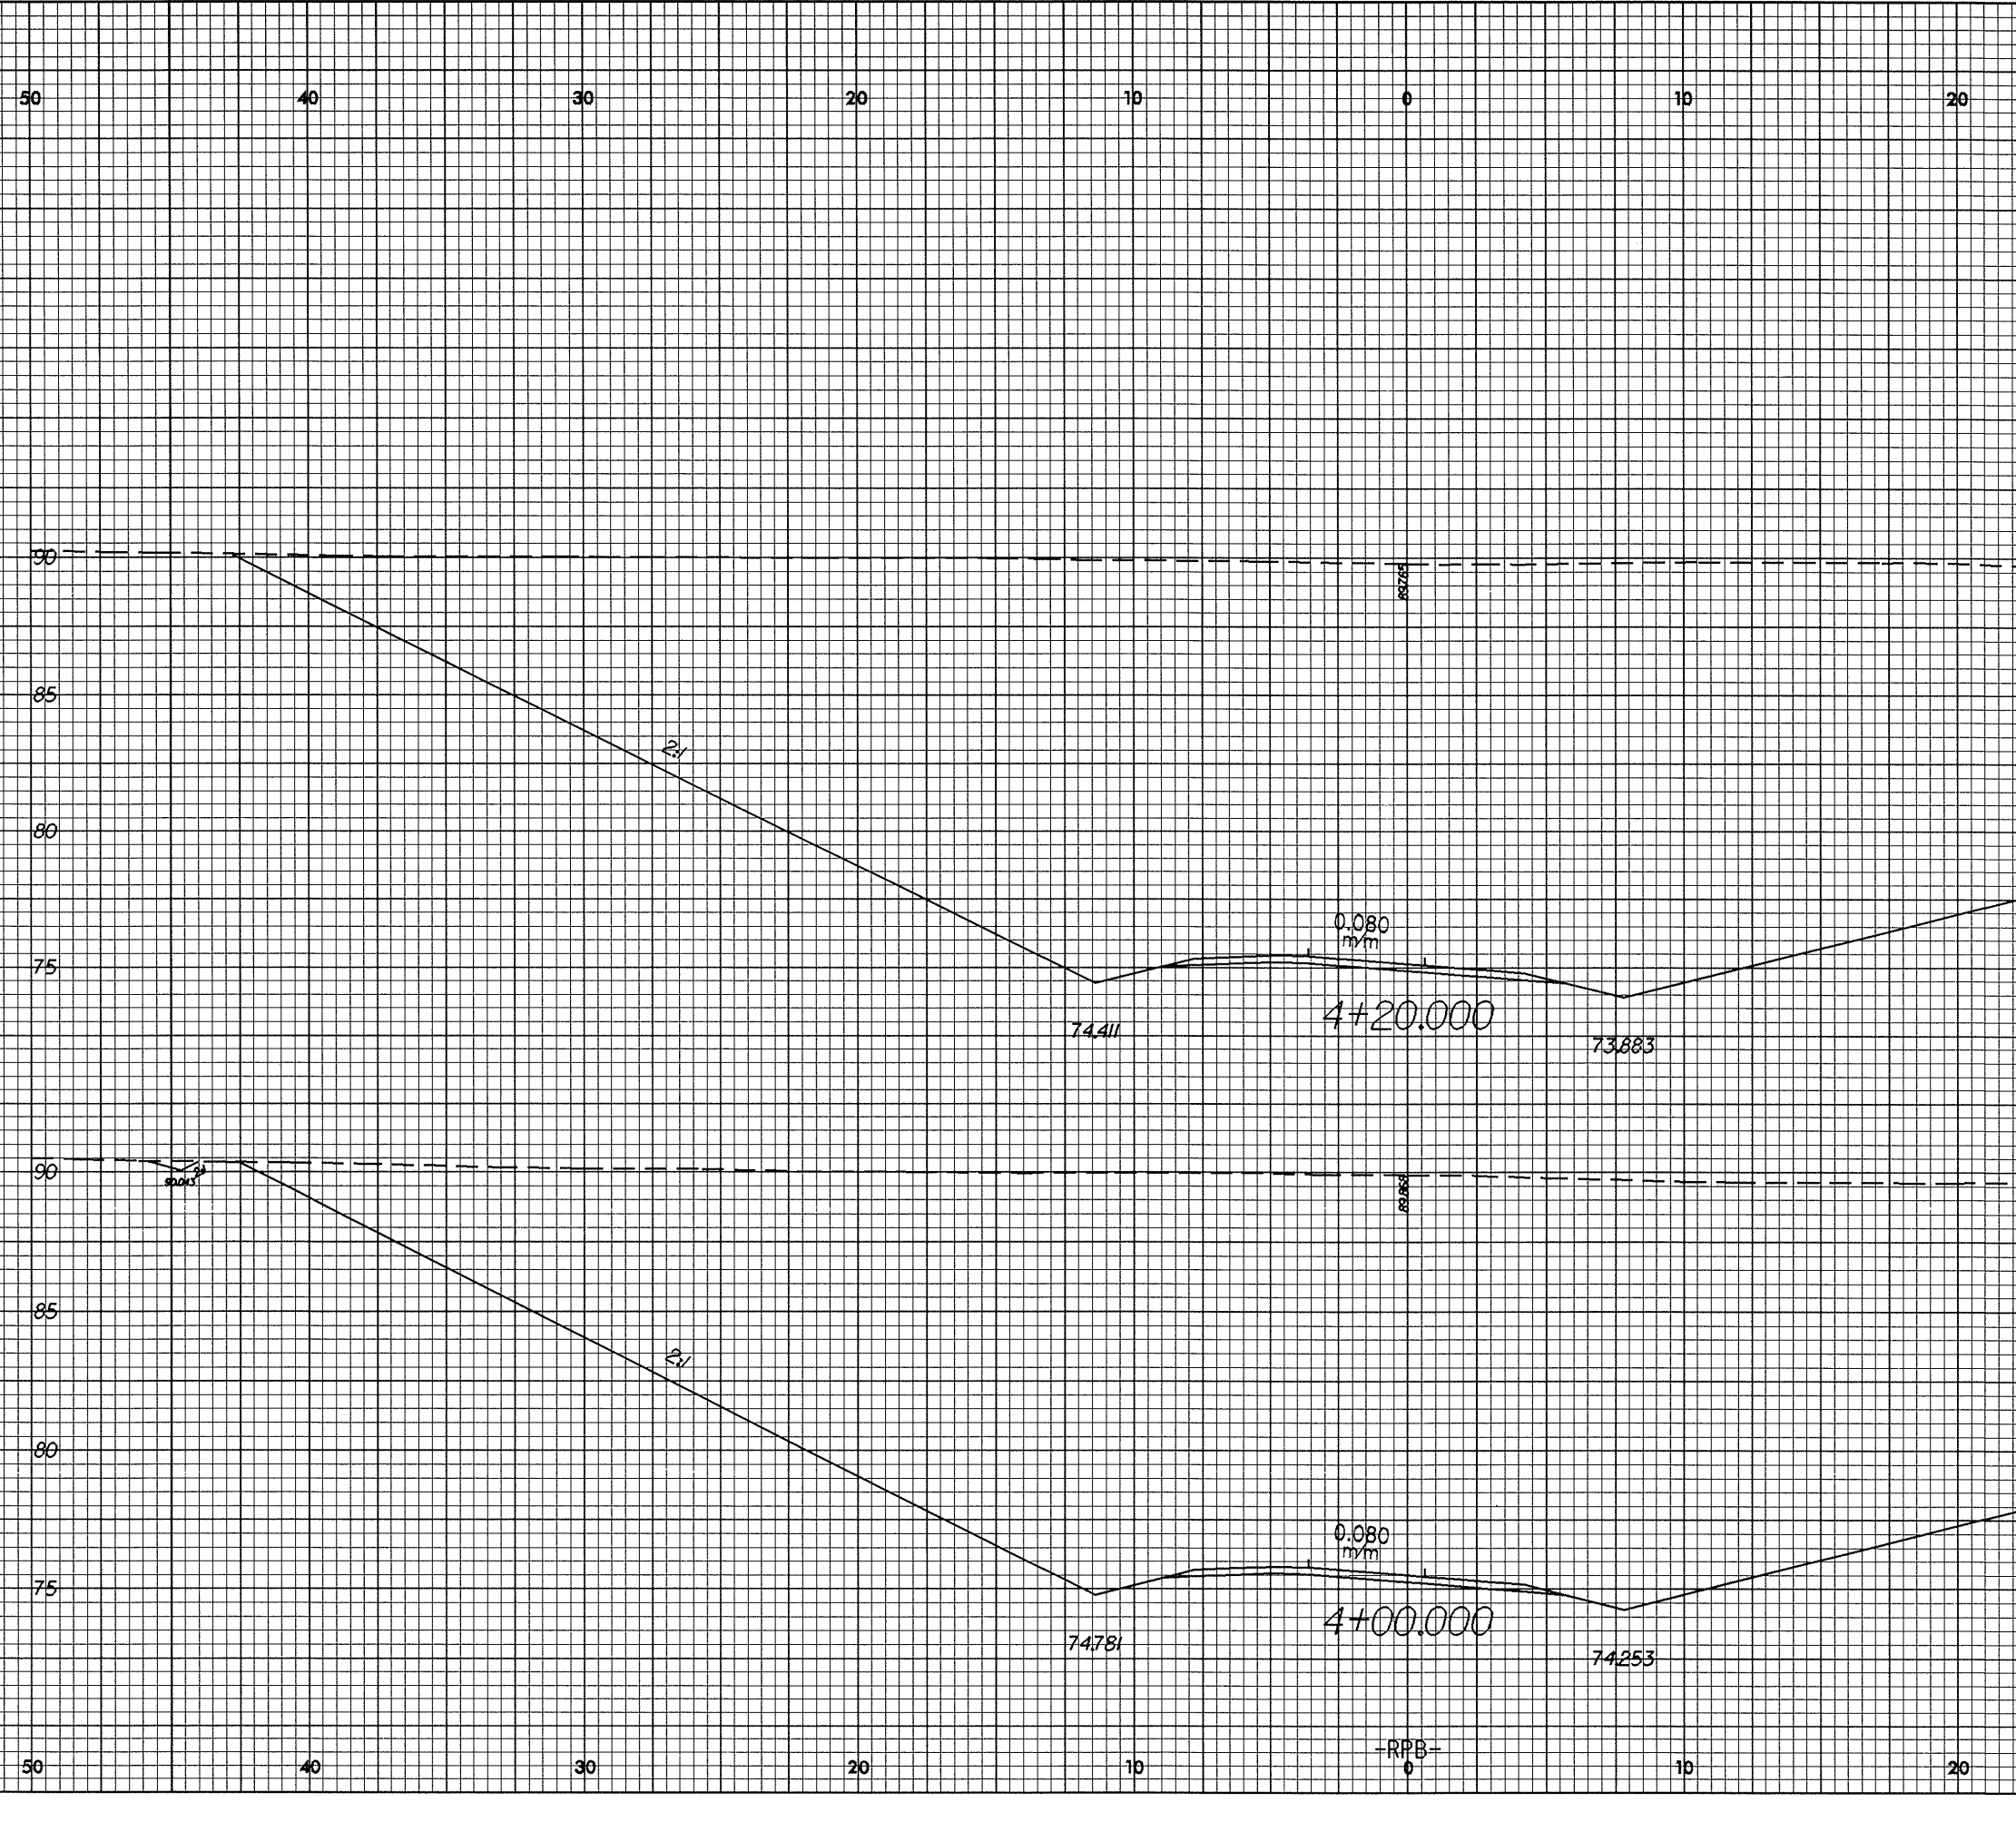

PROJECT REFERENCE NO.	SHEET NO.
R-2552B	X-87

-RFB-  
0