



02-FEB-2006 08:54
K. Scheraga
...dgn

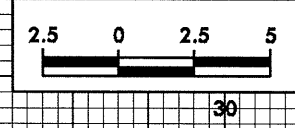

PROJECT REFERENCE NO. R-2552B	SHEET NO. X-85
----------------------------------	-------------------

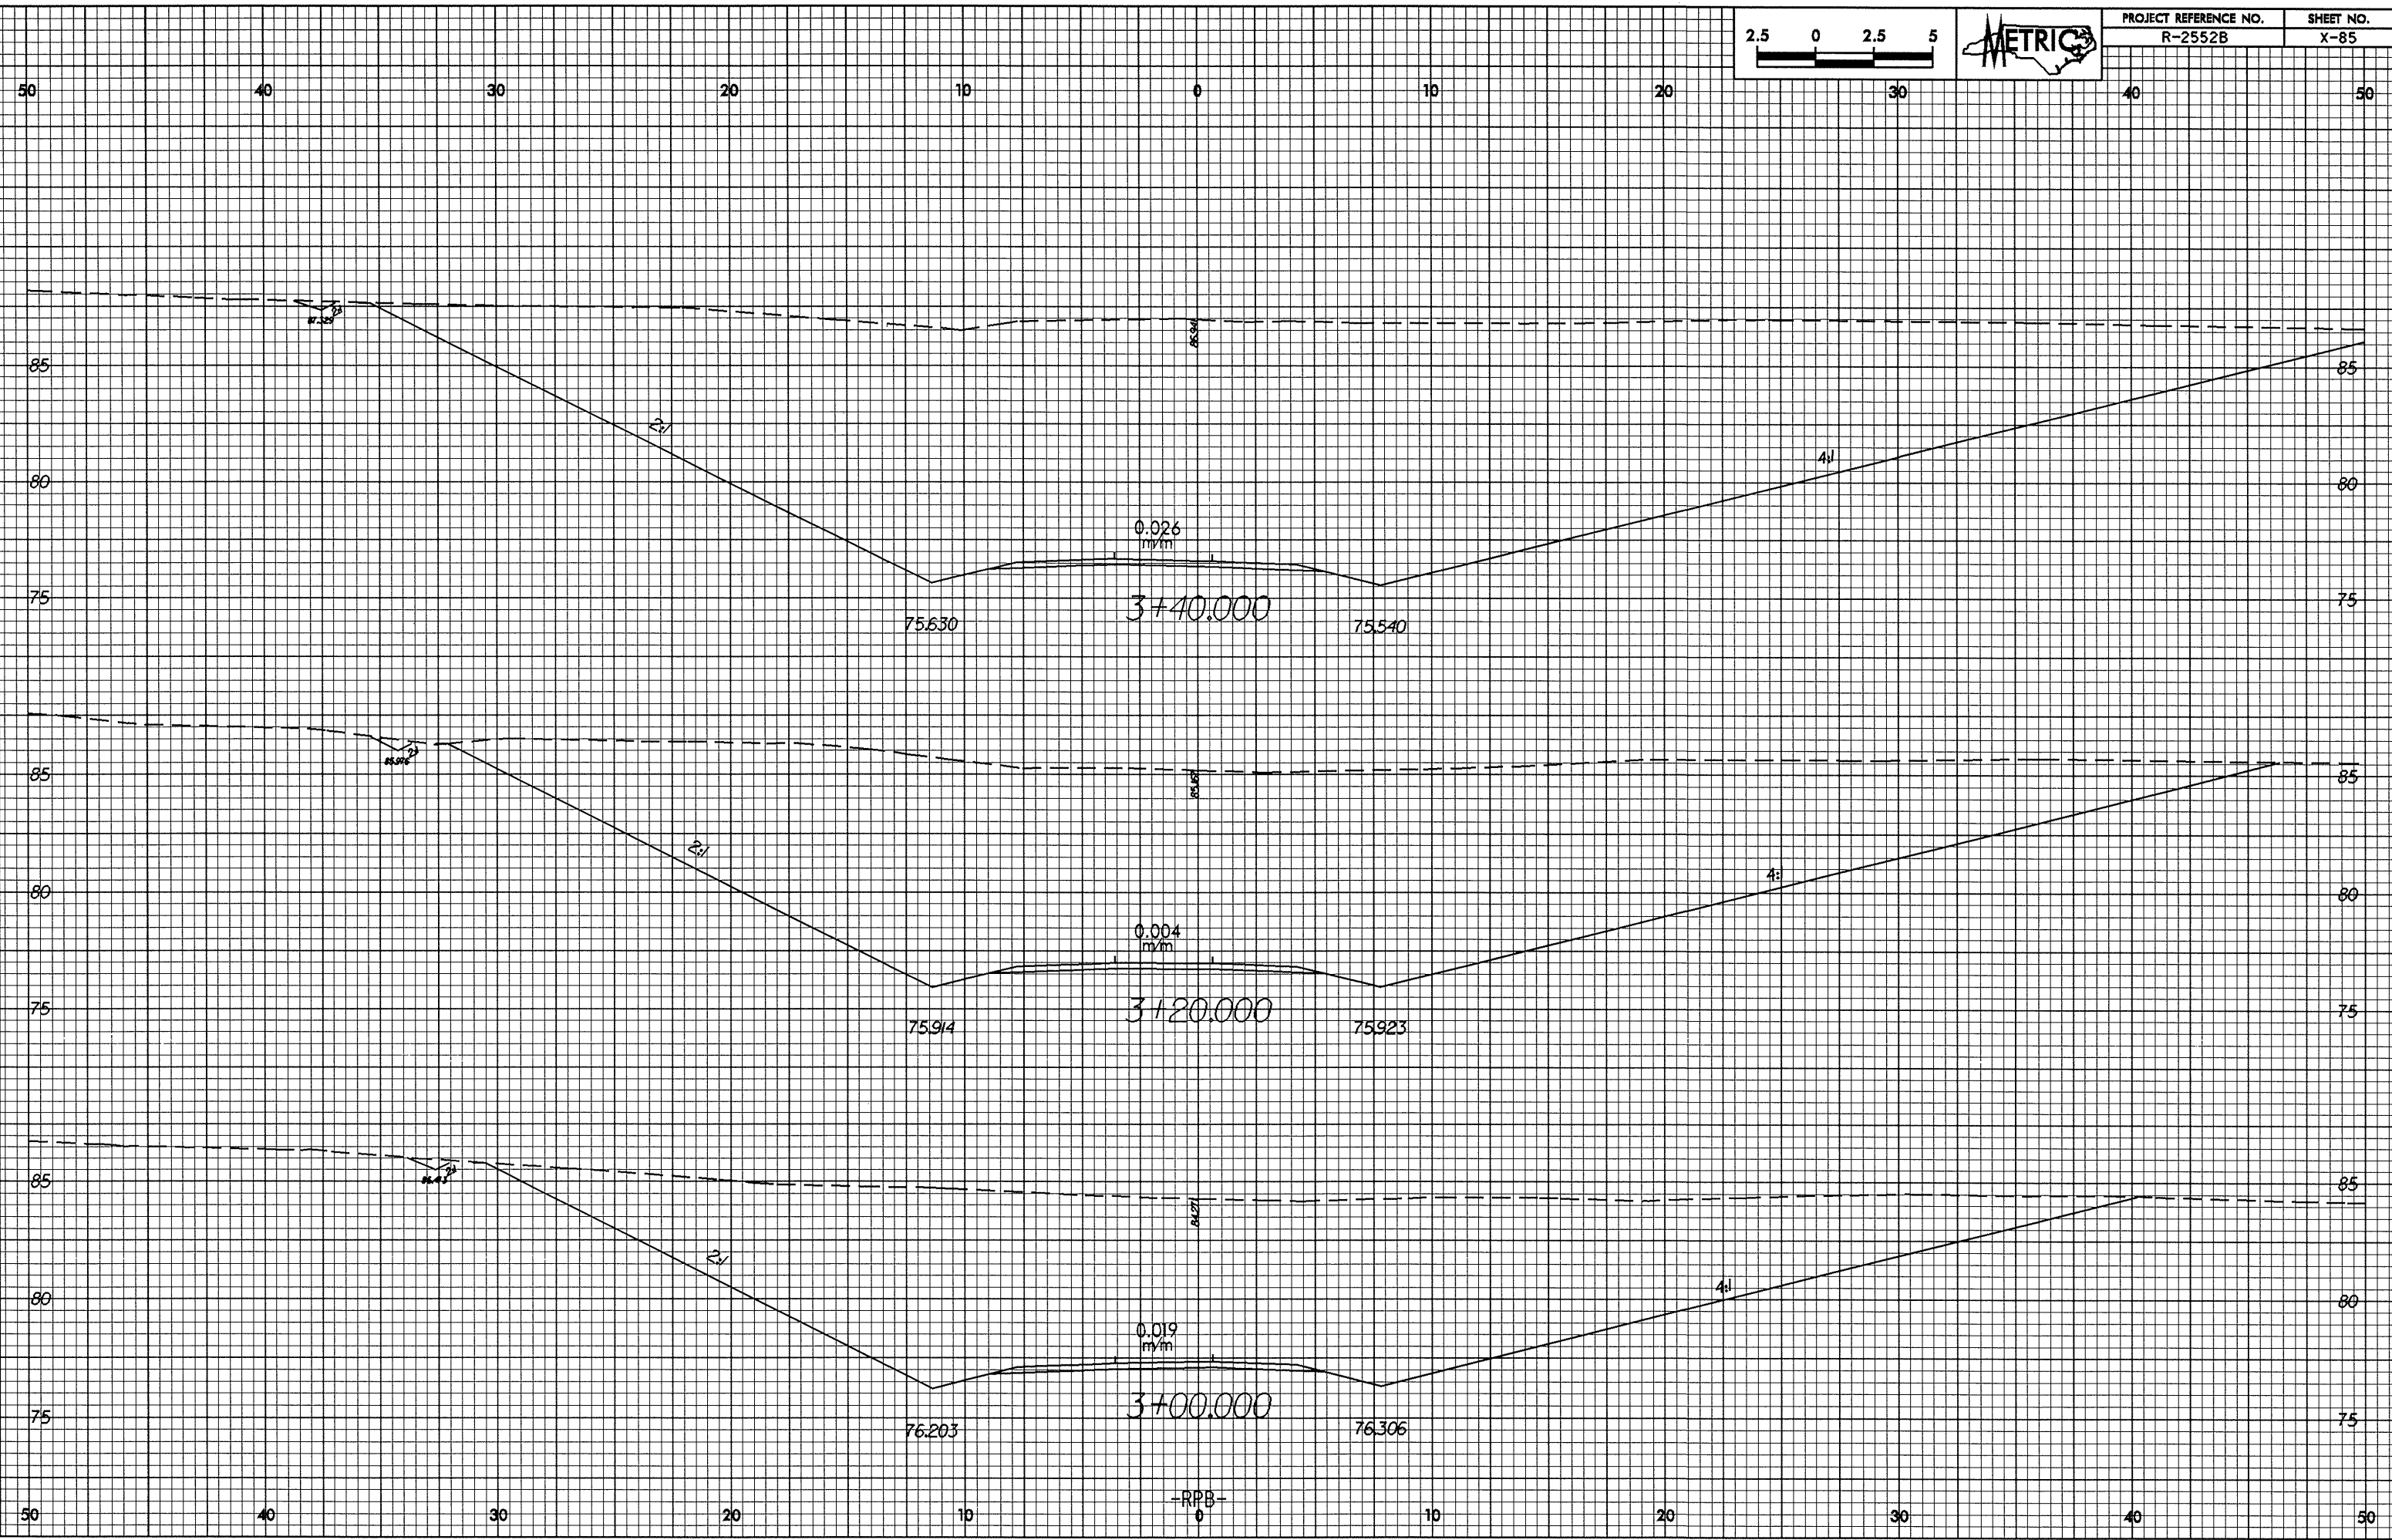

-RFB-
0