
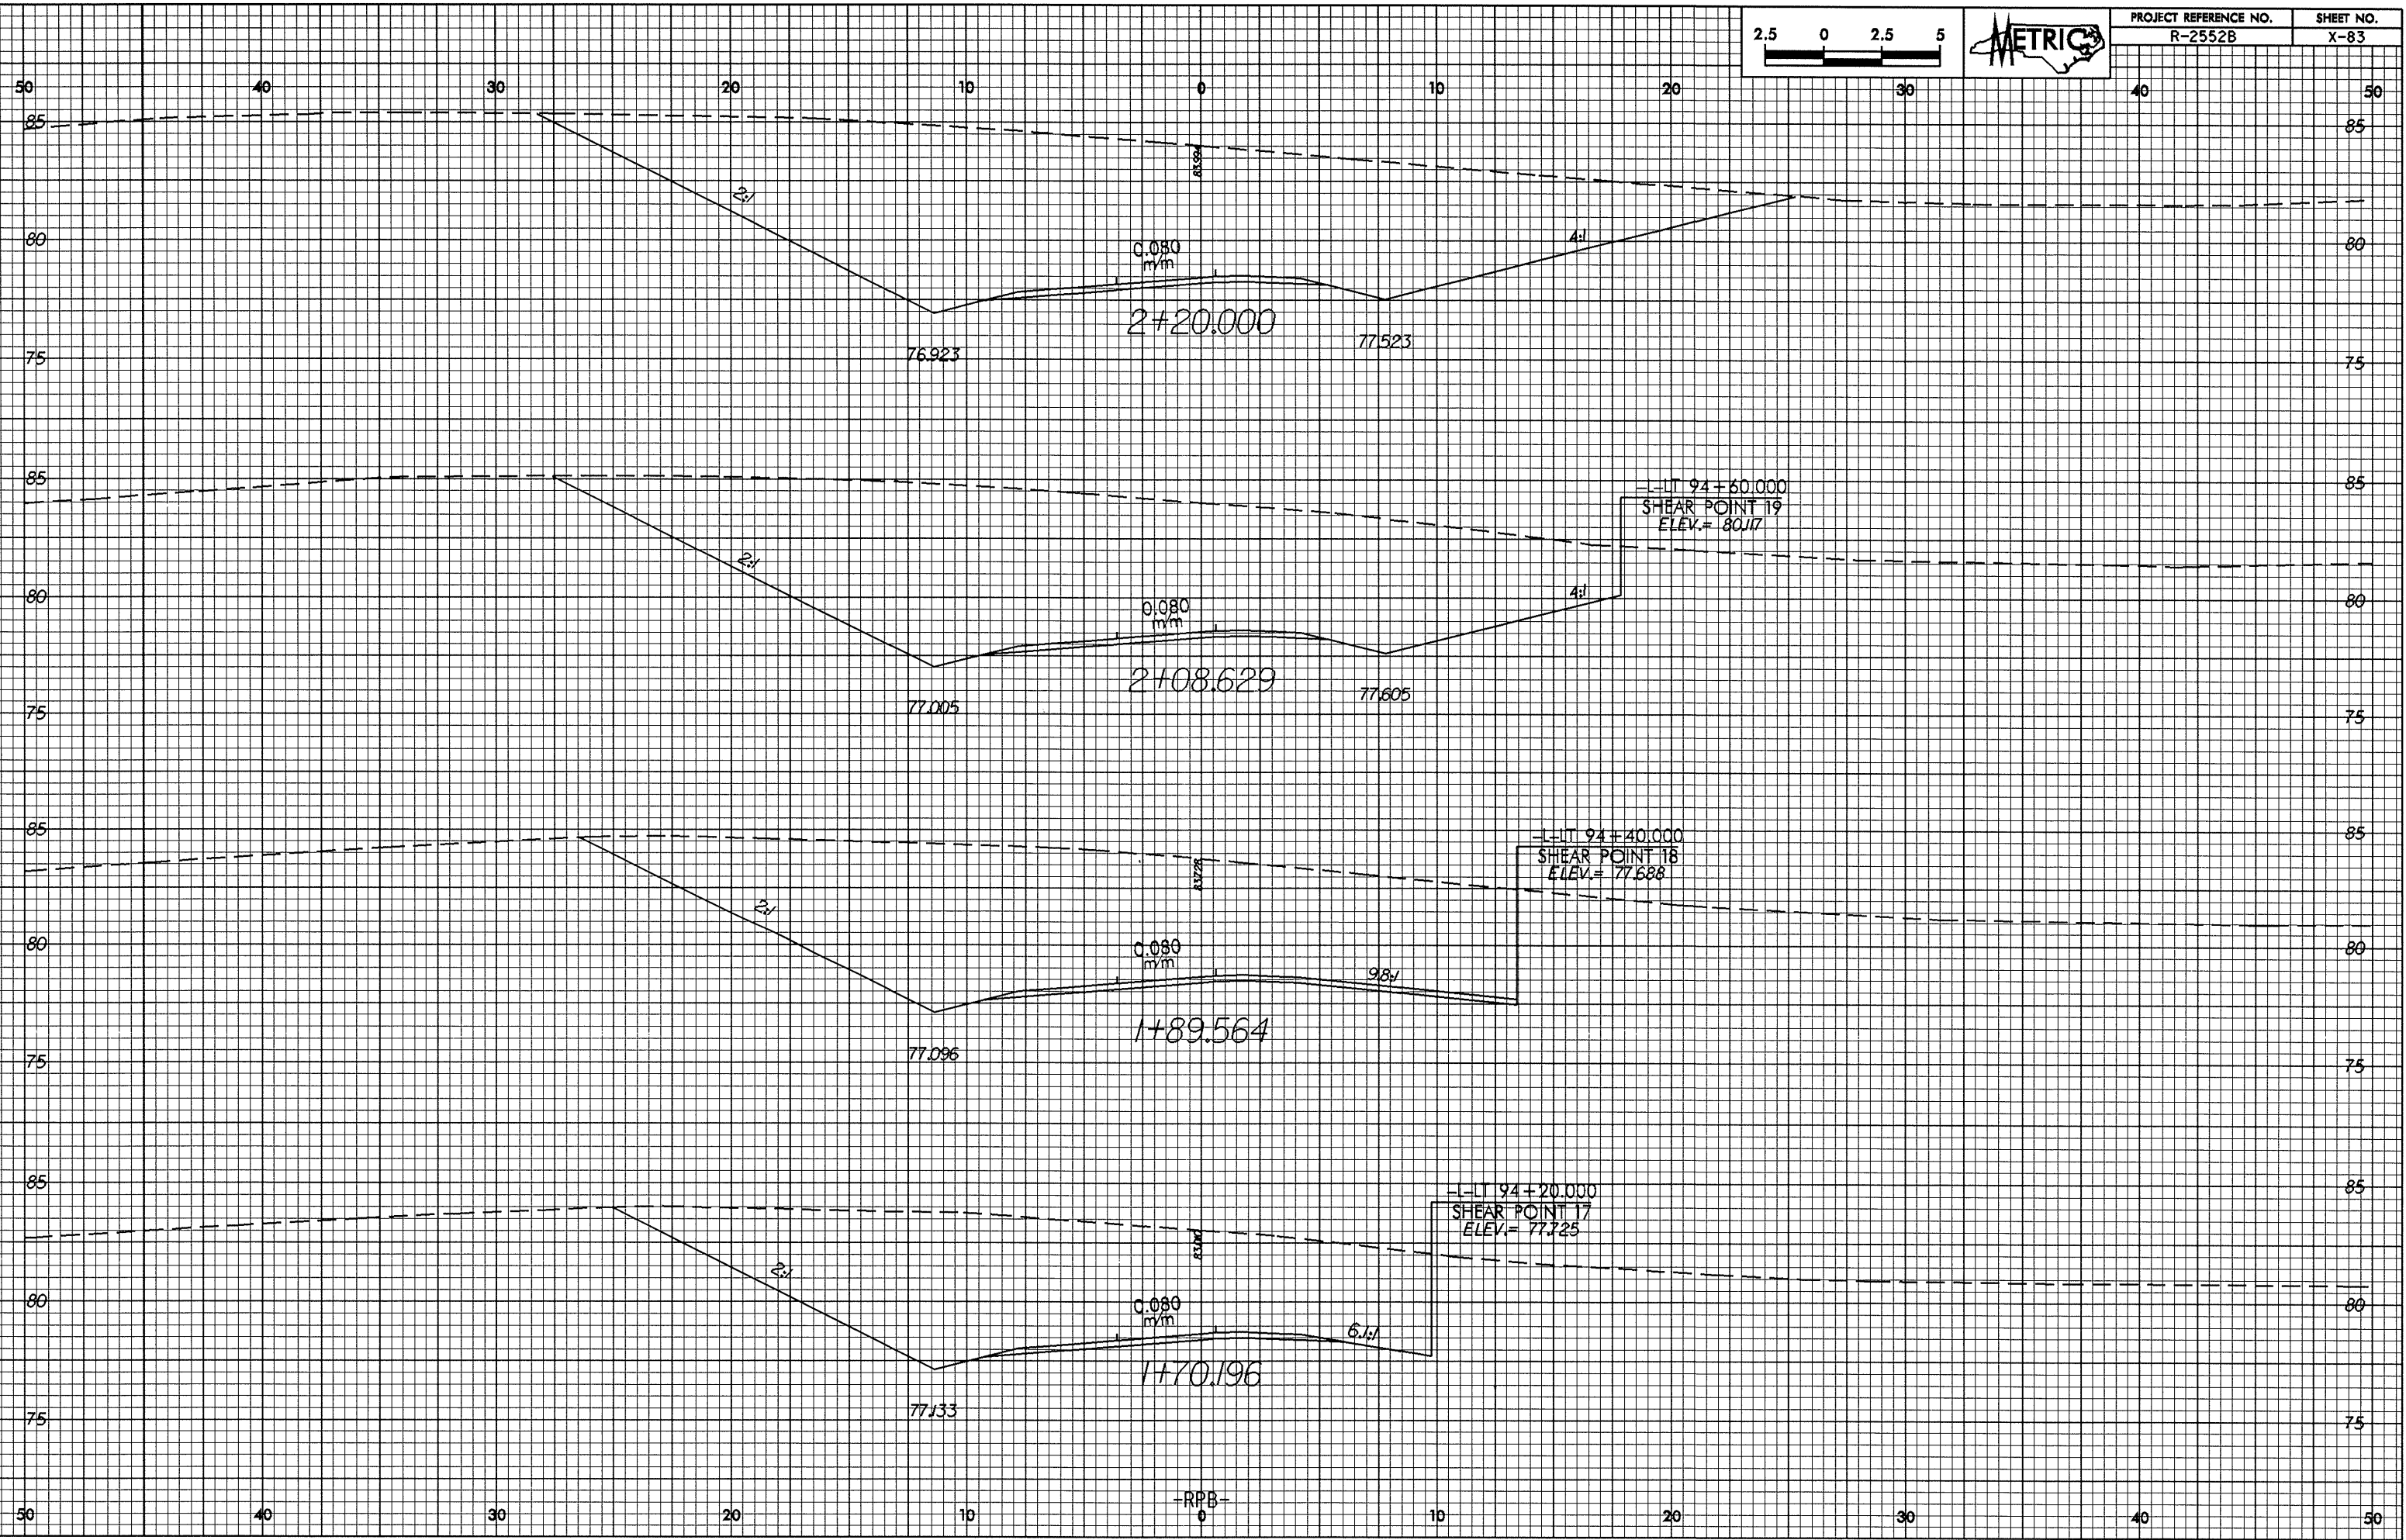


10.26.98
02-FEB-2005 08:53
81.41000

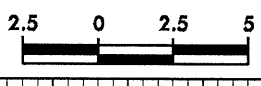

-RFB-