
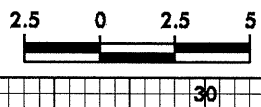


02-FEB-2005 08:52
64.14100000 00.000000

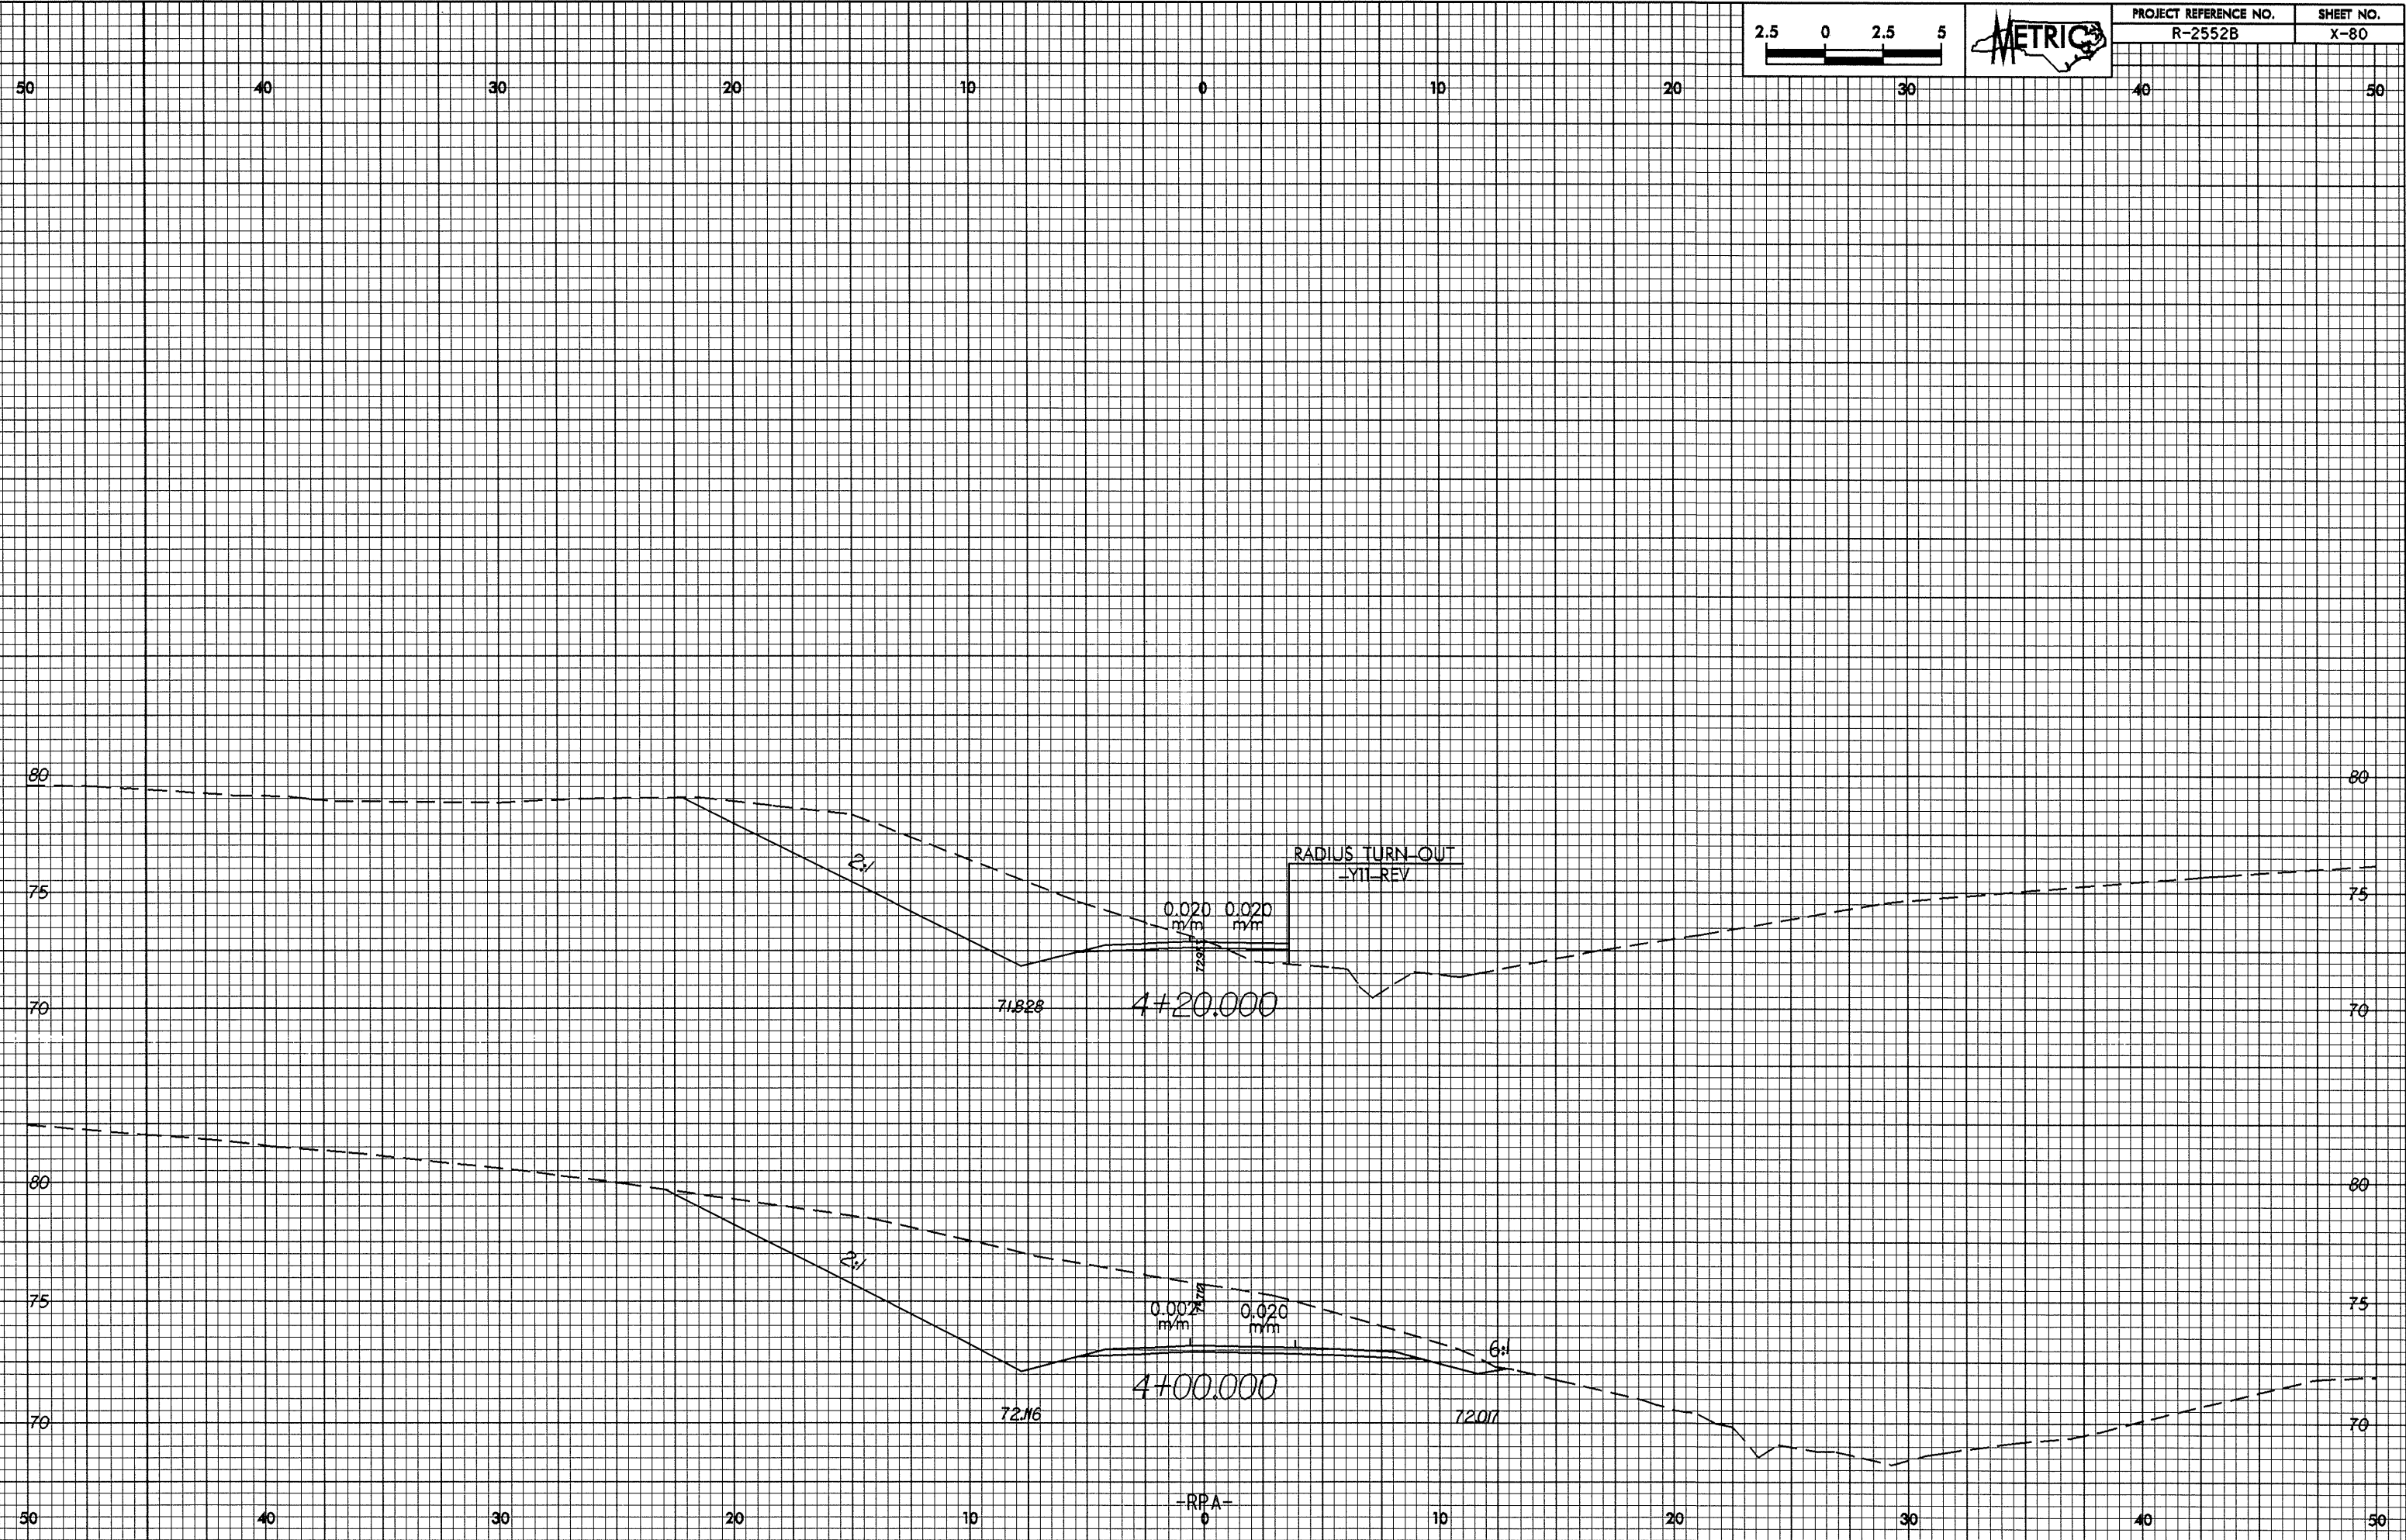

PROJECT REFERENCE NO.	SHEET NO.
R-2552B	X-80

50 40 30 20 10 0 10 20 30 40 50

80 80

75 75

70 70

80 80

75 75

70 70

50 40 30 20 10 0 10 20 30 40 50