



02-FEB-2005 08:52  
RPA  
RPA

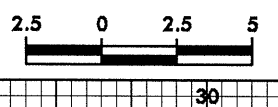

PROJECT REFERENCE NO. R-2552B	SHEET NO. X-79
----------------------------------	-------------------

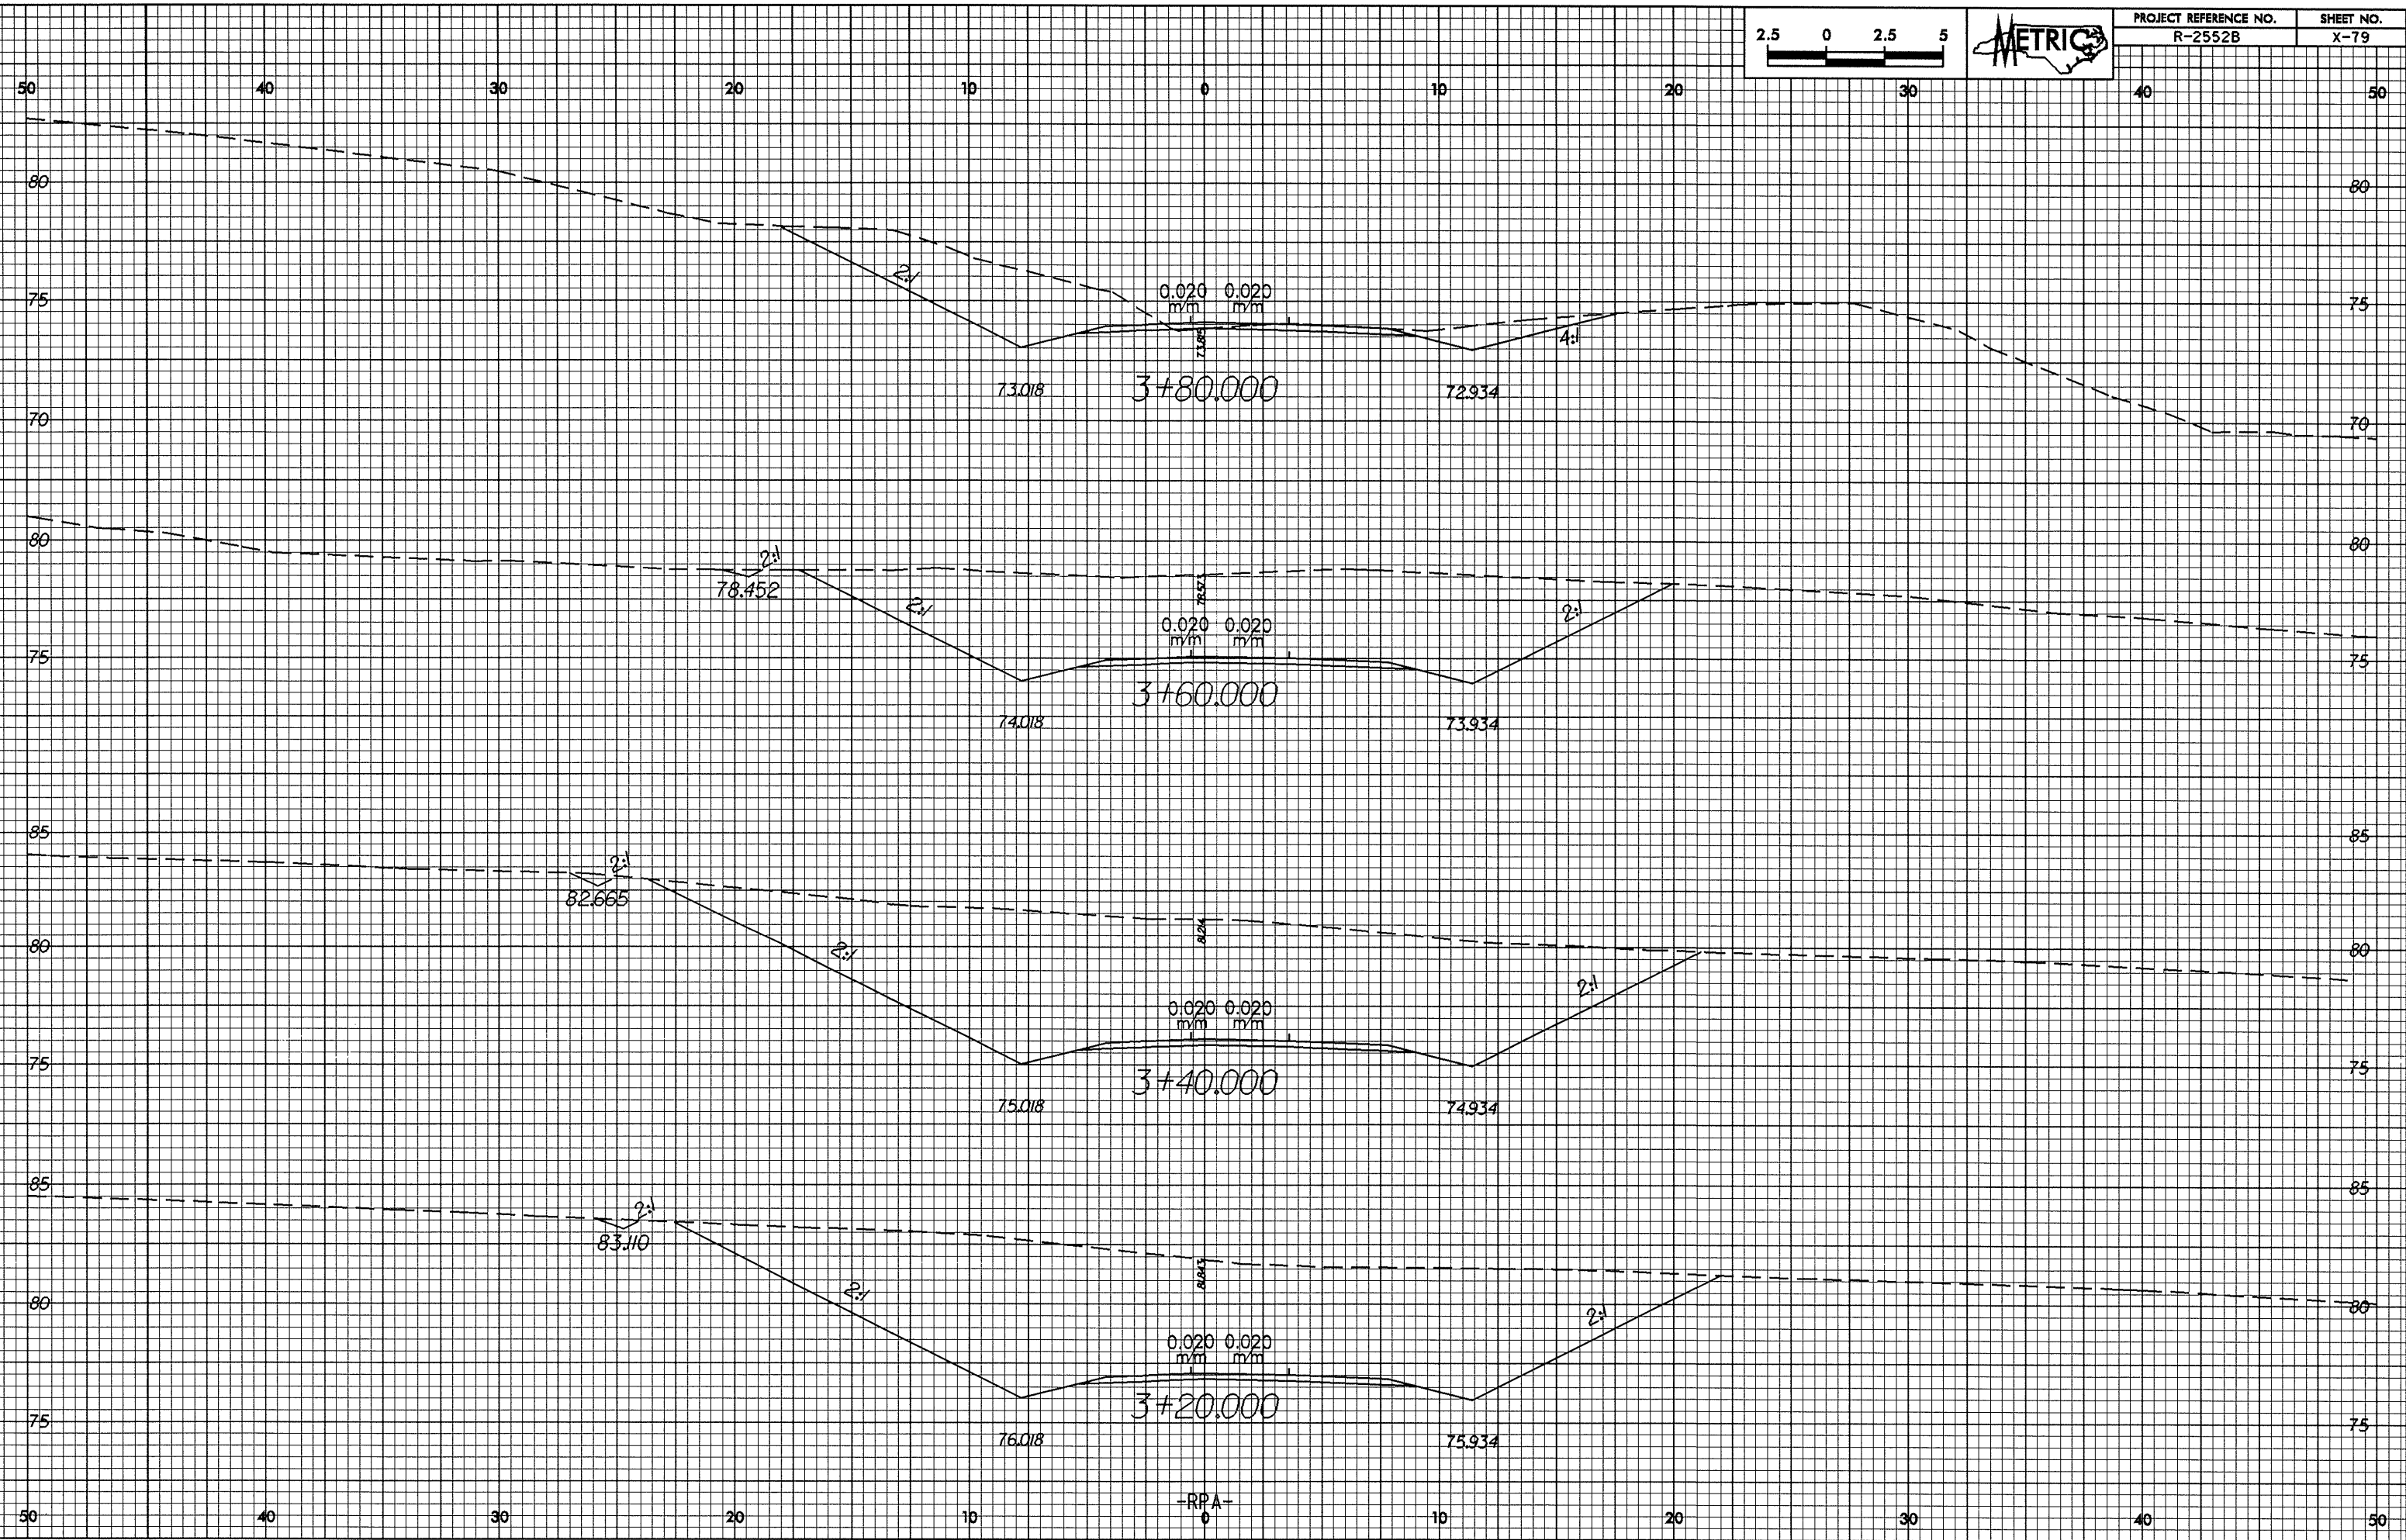

RPA  
0