



10/26/08
L. J. ...

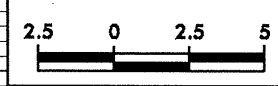

PROJECT REFERENCE NO. R-2552B	SHEET NO. X-78
----------------------------------	-------------------

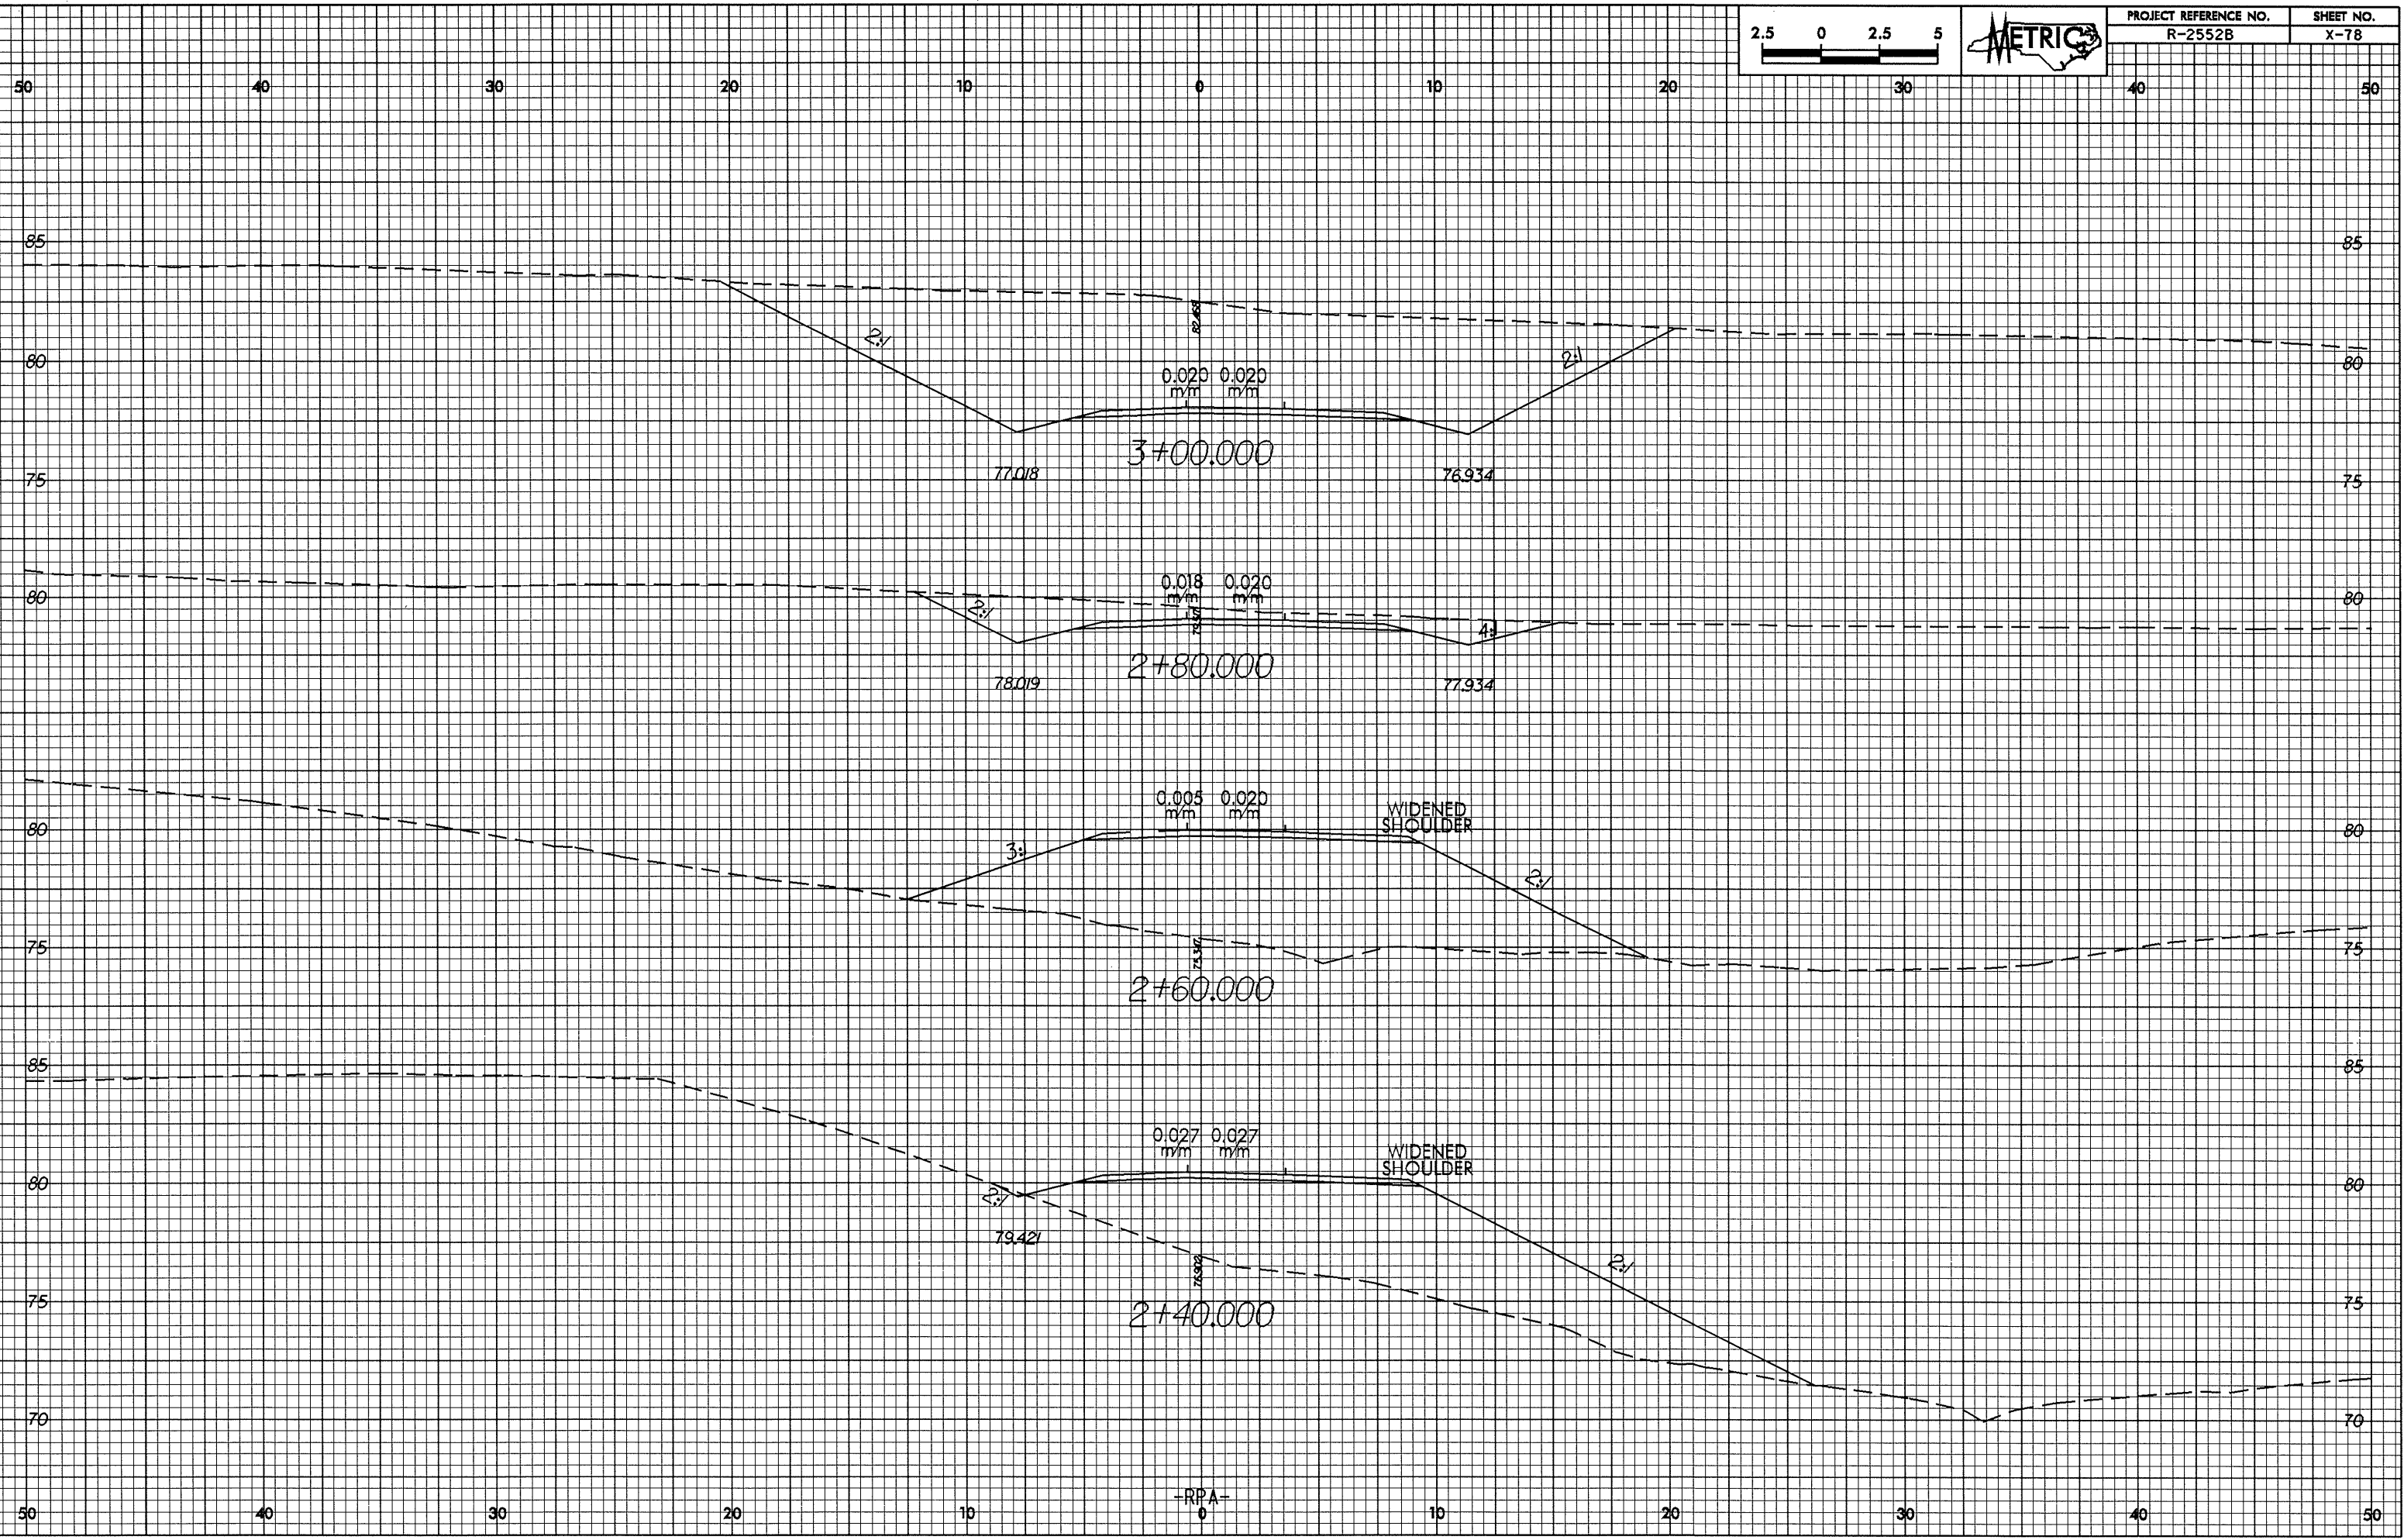

-RPA-