
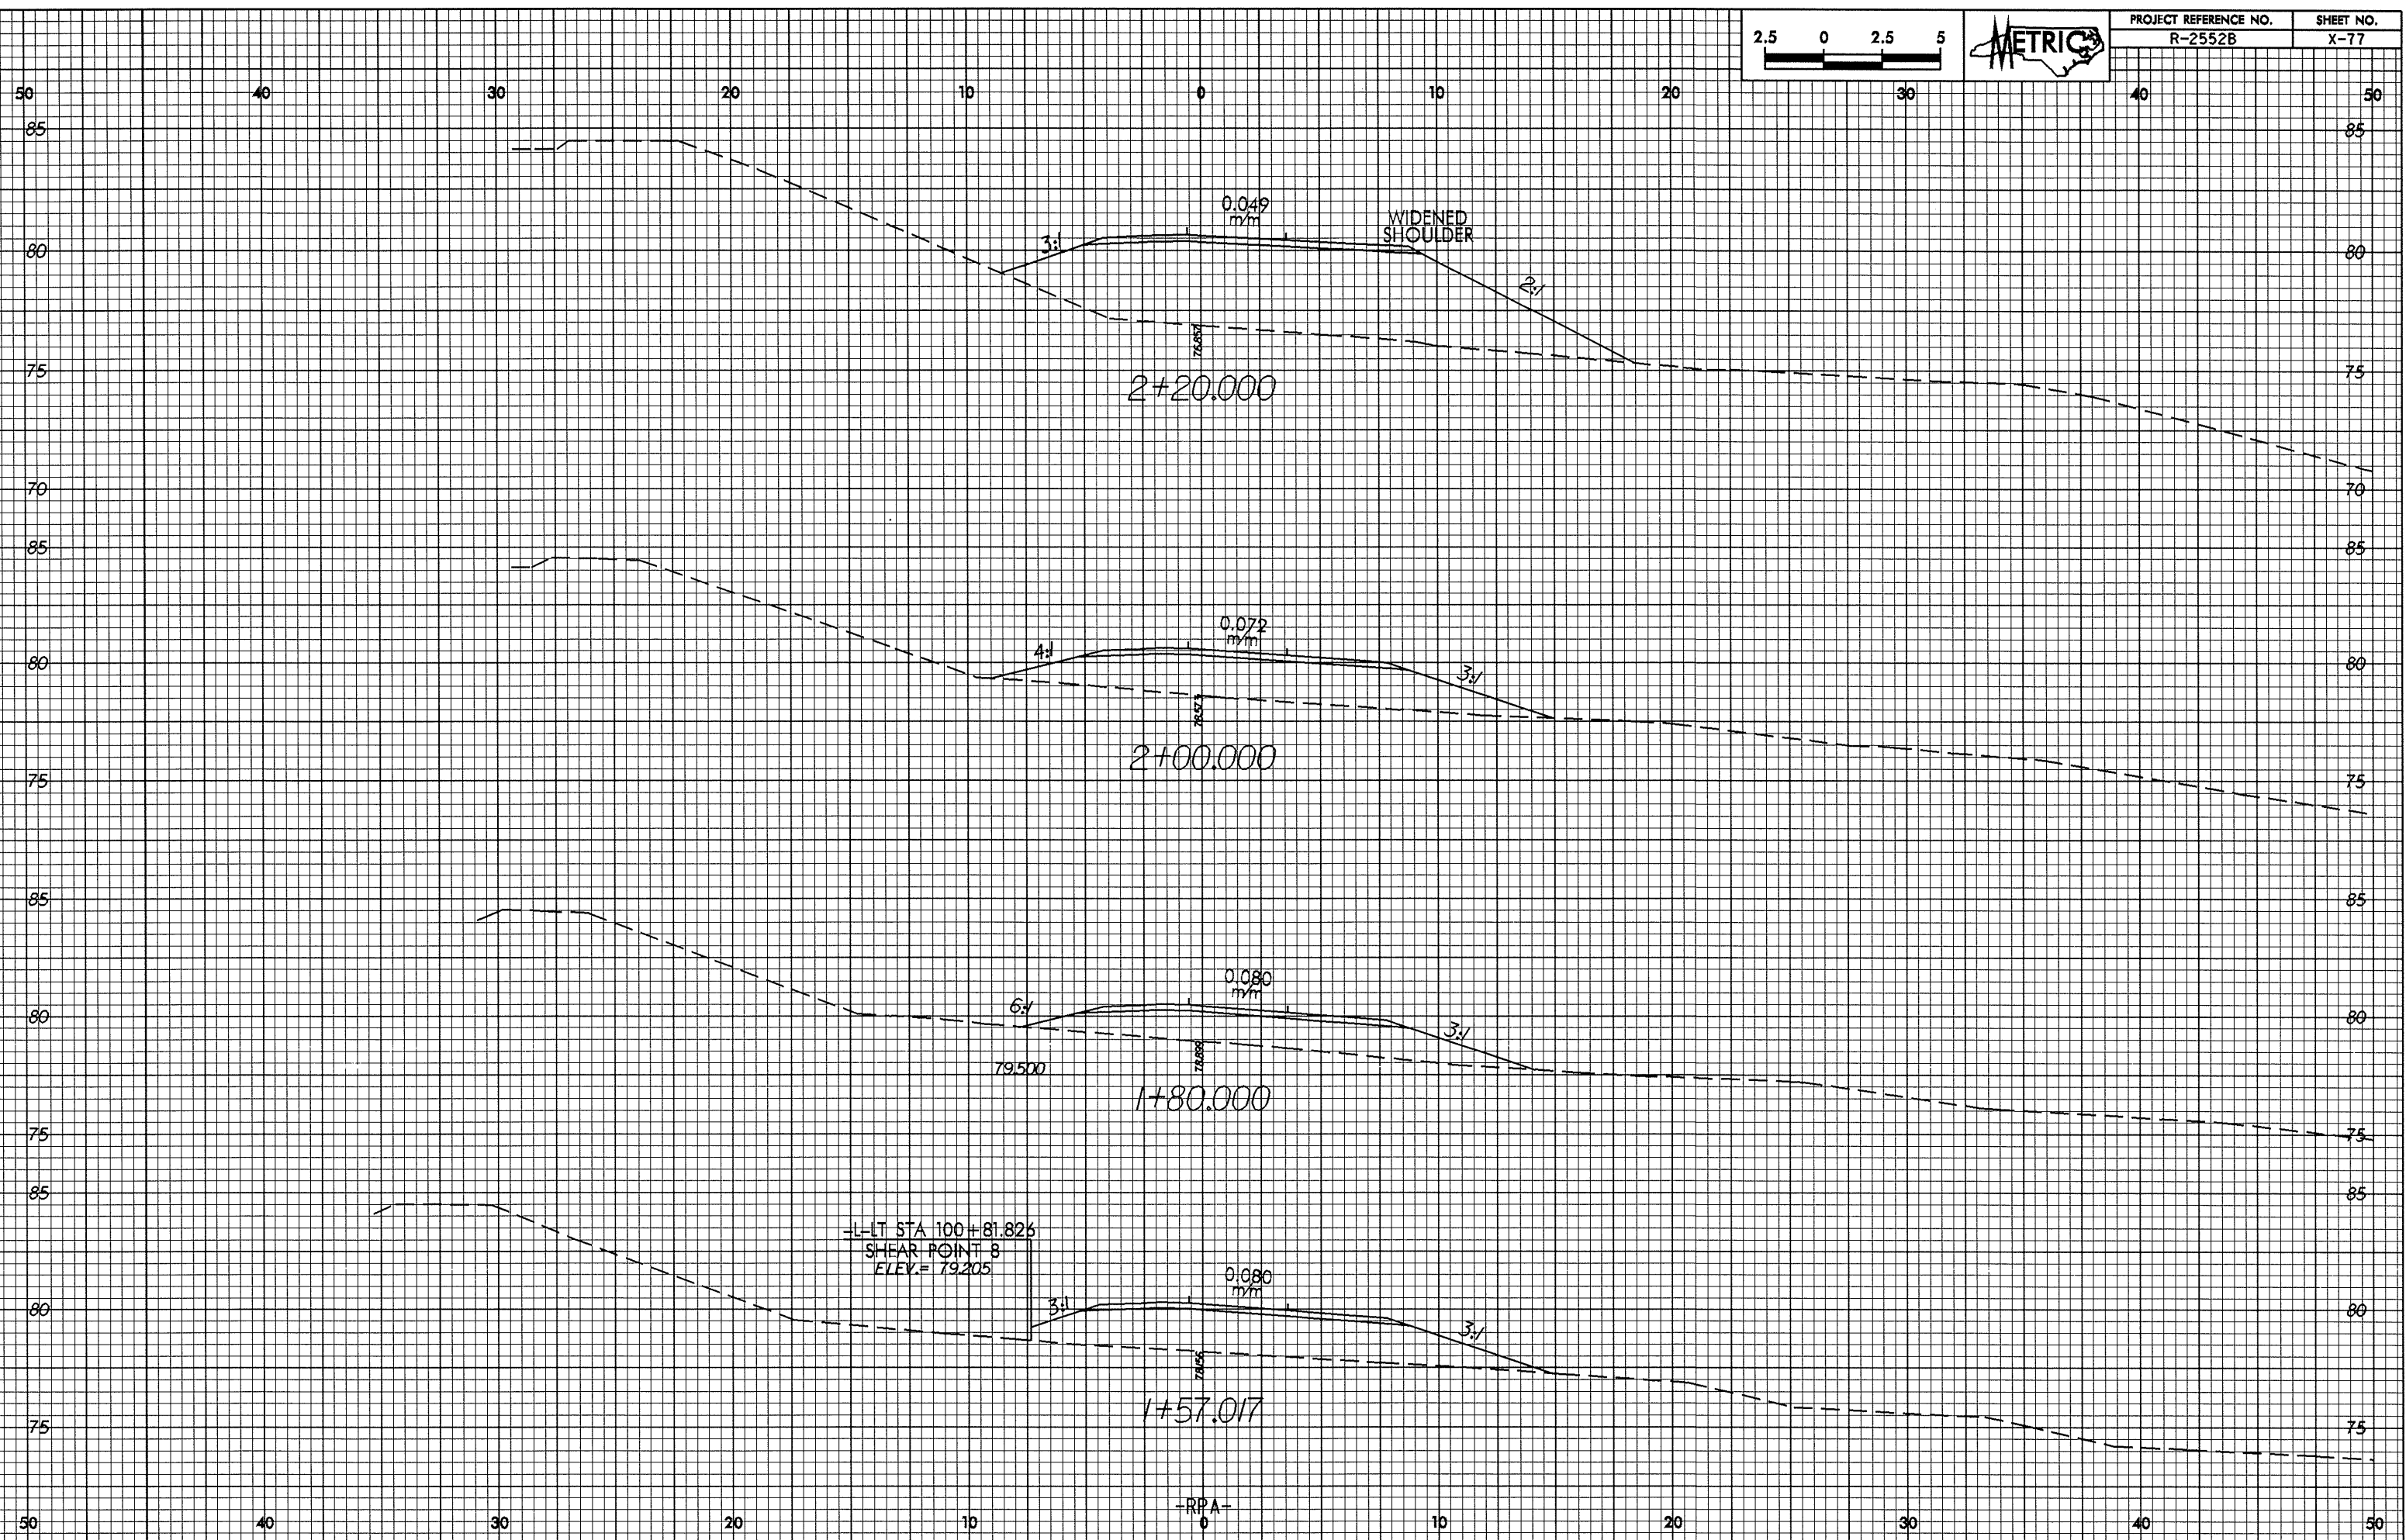


10/26/08  
L. J. P. / 10/26/08

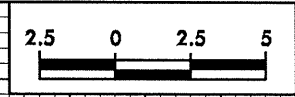

RPA