



02-FEB-2005 08:55
Blanchard
L:\proj\252\252.dwg

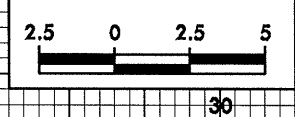

PROJECT REFERENCE NO.	SHEET NO.
R-2552B	X-76

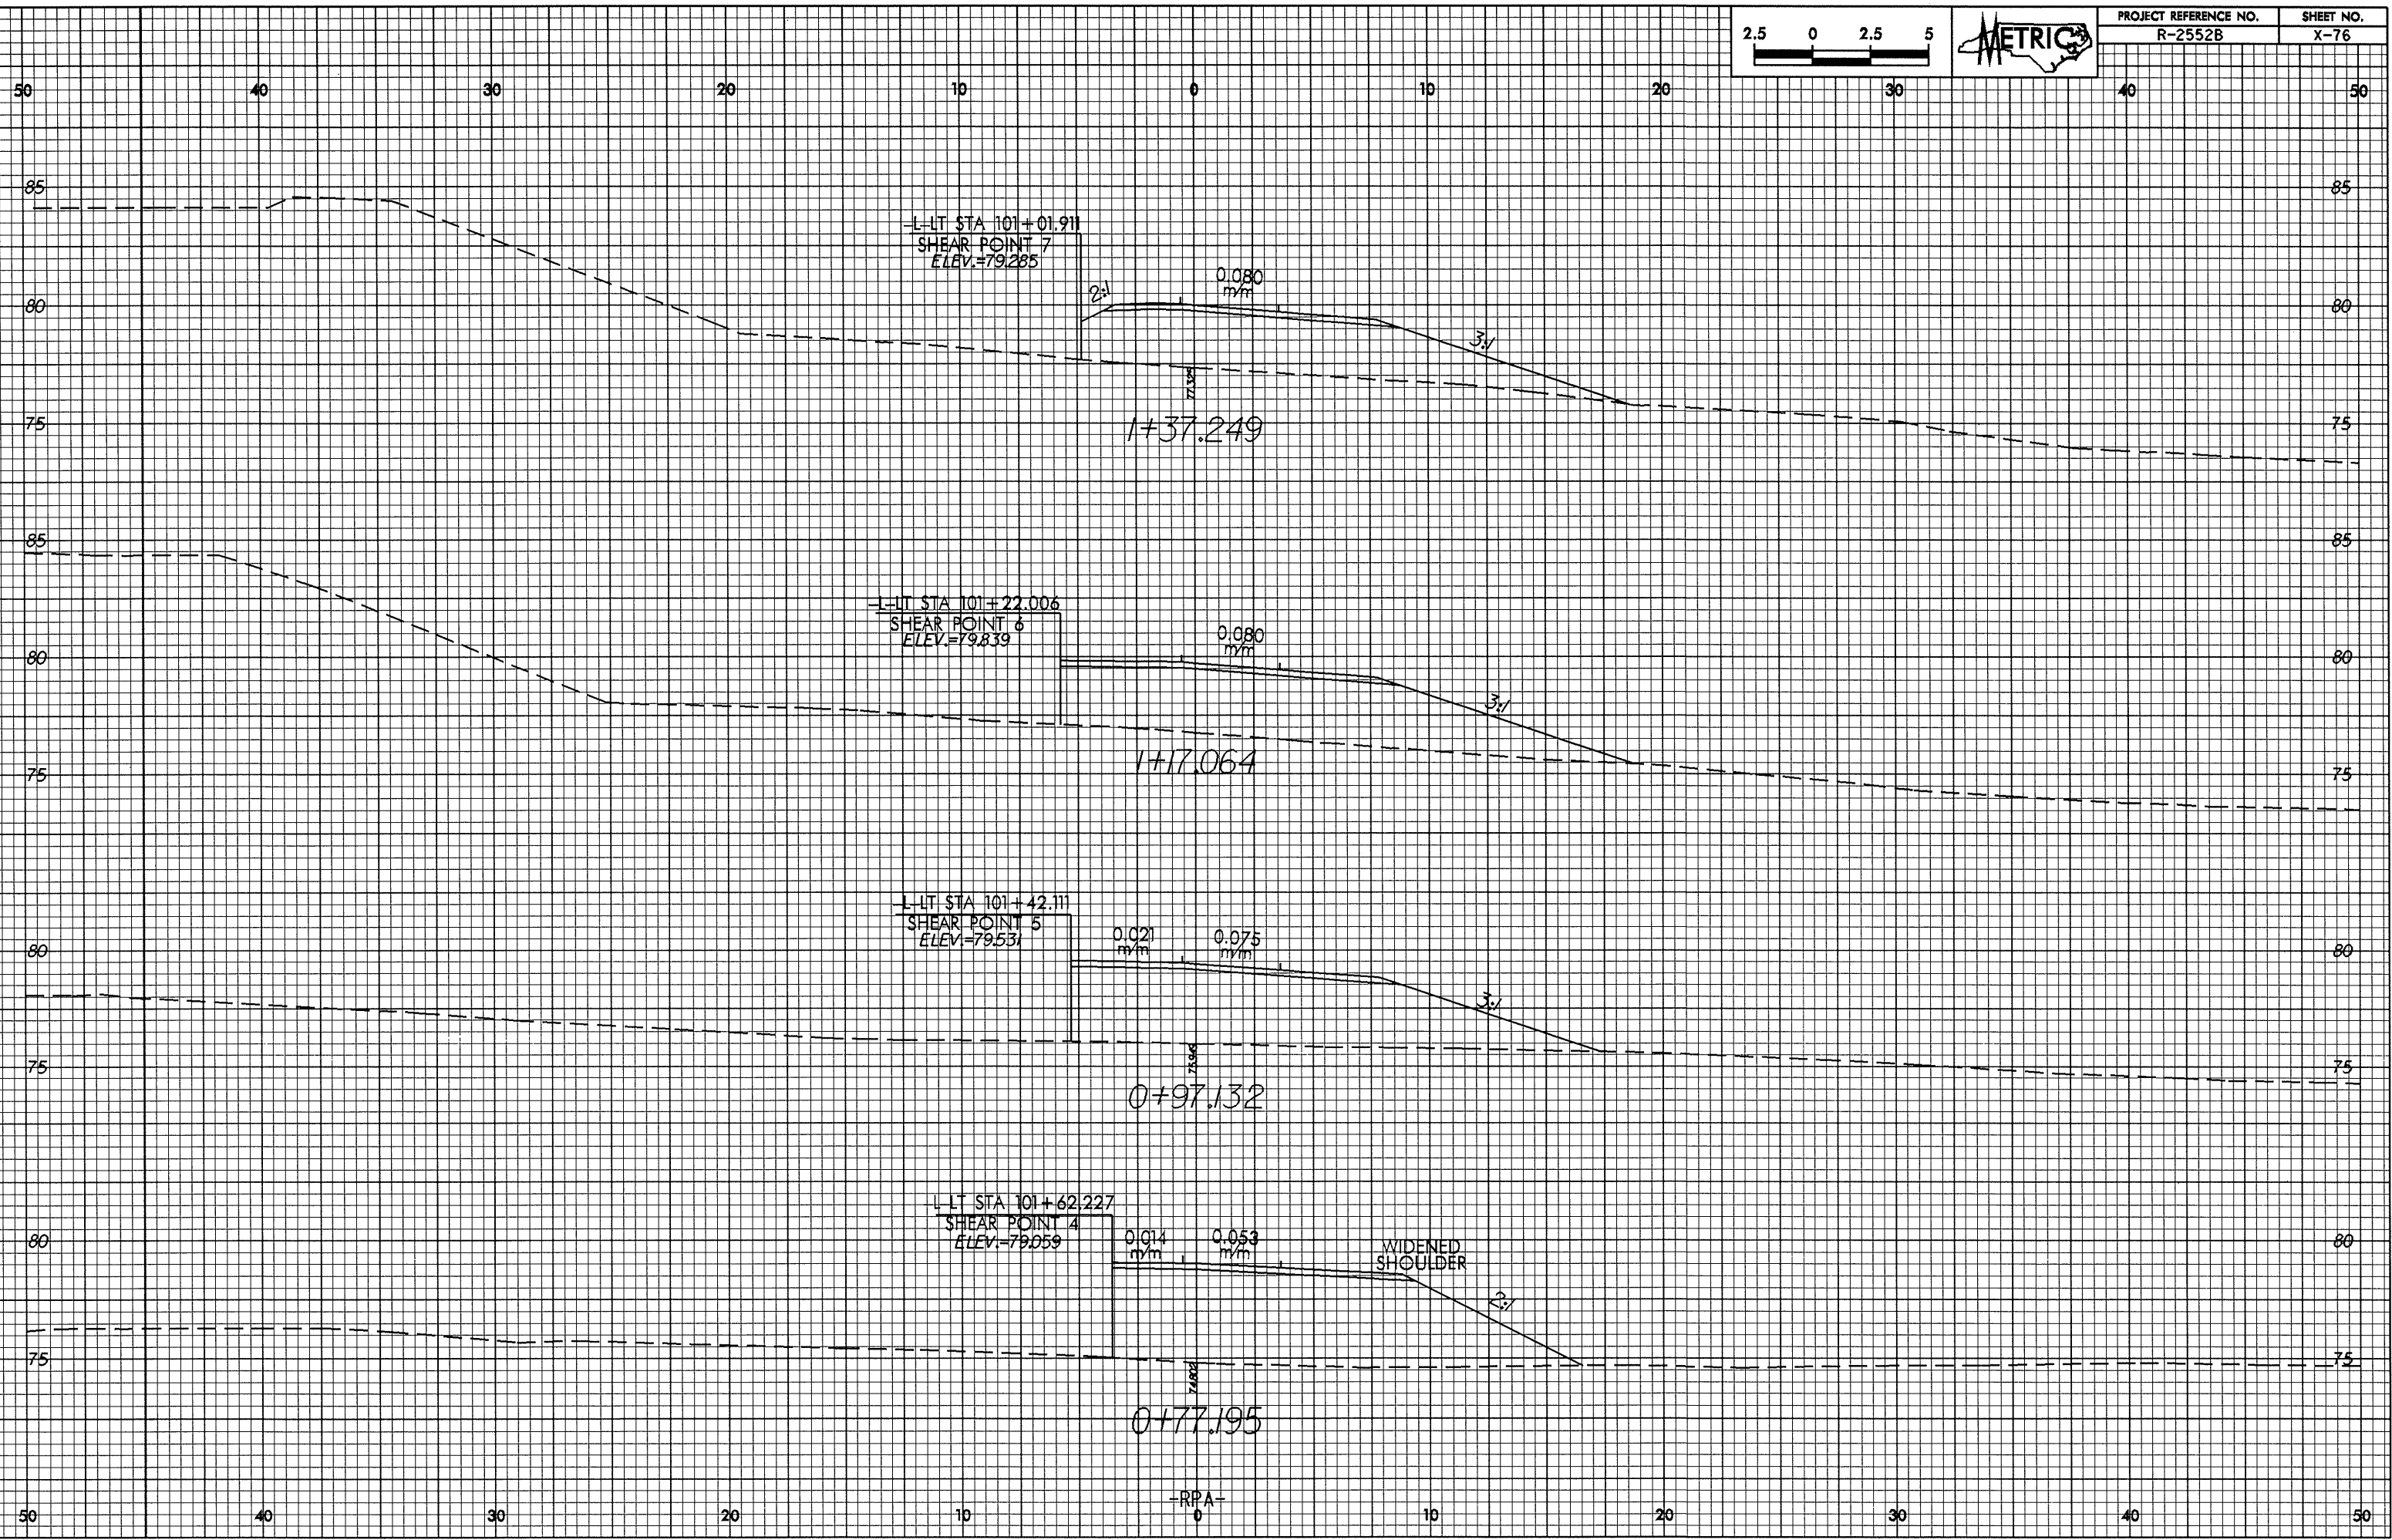

L-LT STA 101+01.911
SHEAR POINT 7
ELEV.=79.285

0.080
m/m

1+37.249

L-LT STA 101+22.006
SHEAR POINT 6
ELEV.=79.839

0.080
m/m

1+17.064

L-LT STA 101+42.111
SHEAR POINT 5
ELEV.=79.531

0.021
m/m

0.075
m/m

0+97.132

L-LT STA 101+62.227
SHEAR POINT 4
ELEV.=79.059

0.014
m/m

0.053
m/m

WIDENED
SHOULDER

0+77.195

-RPA-