



02-FEB-2005 08:53
81.44m
L.dgp

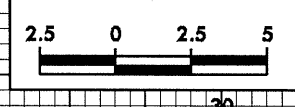

PROJECT REFERENCE NO. R-2552B	SHEET NO. X-75
----------------------------------	-------------------

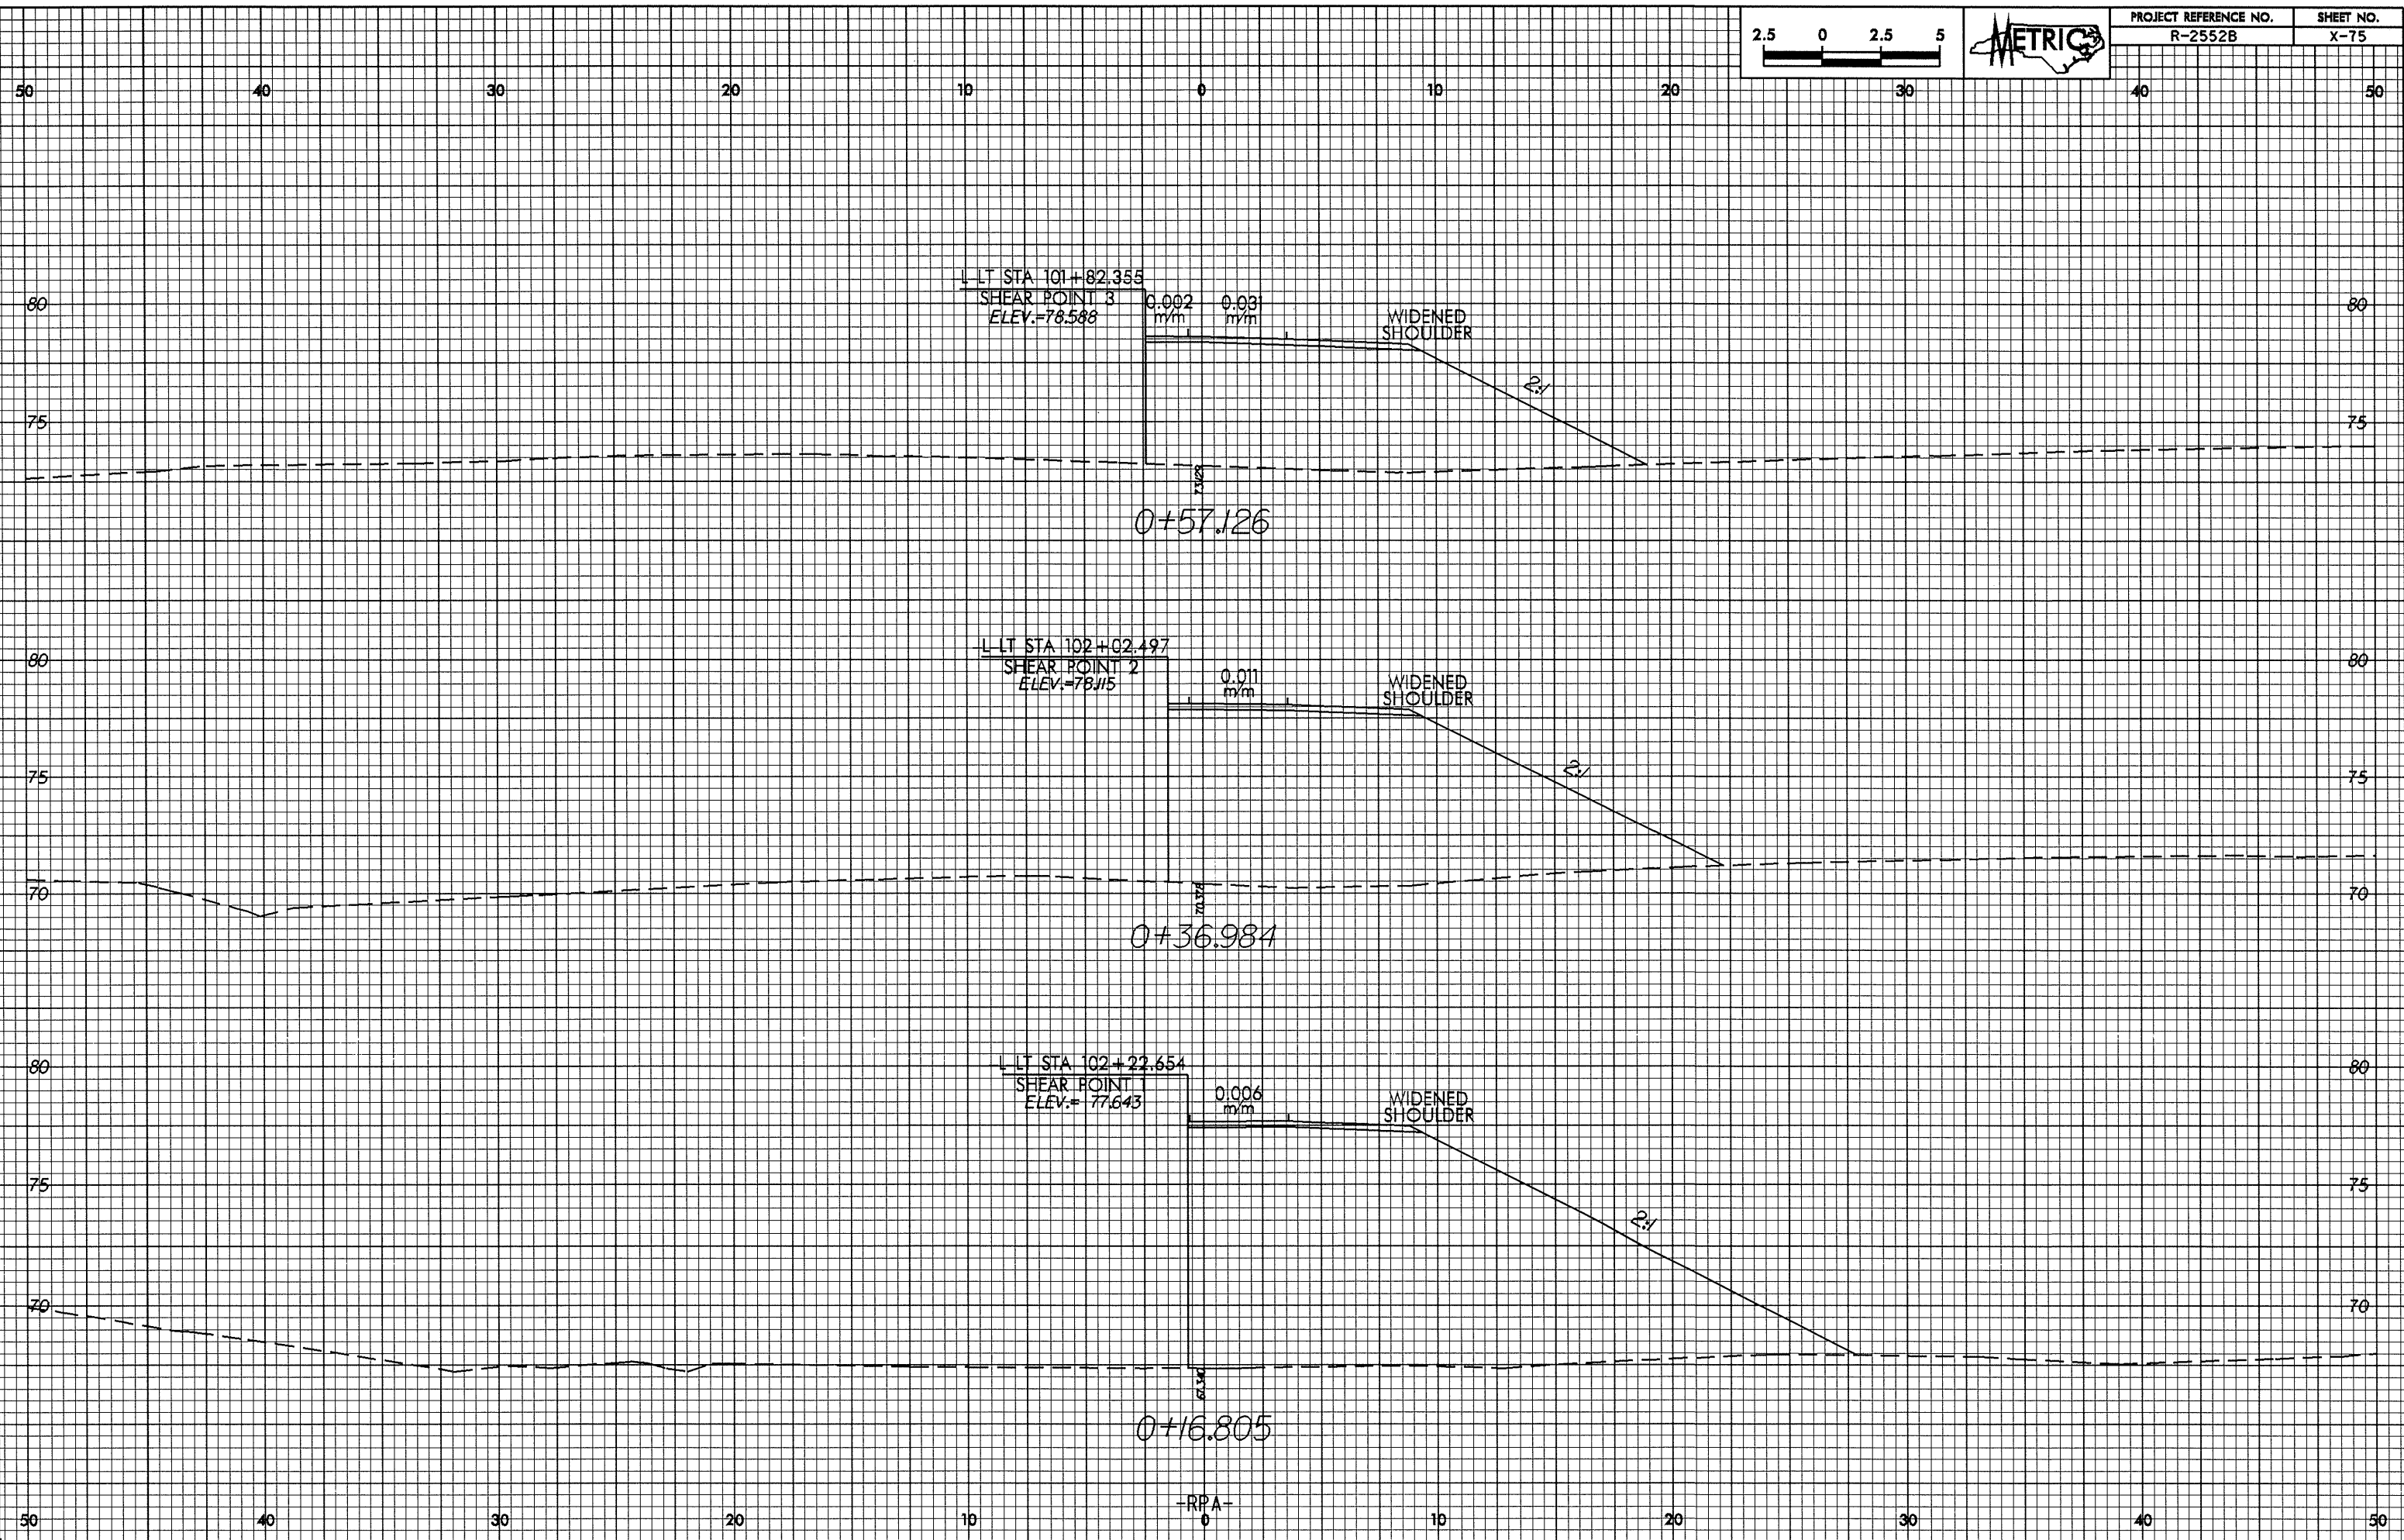

L-LT STA 101+82.355
SHEAR POINT 3
ELEV.=78.588

0.002
m/m

0.031
m/m

WIDENED
SHOULDER

2:1

0+57.126

L-LT STA 102+02.497
SHEAR POINT 2
ELEV.=78.115

0.011
m/m

WIDENED
SHOULDER

2:1

0+36.984

L-LT STA 102+22.654
SHEAR POINT 1
ELEV.=77.643

0.006
m/m

WIDENED
SHOULDER

2:1

0+16.805

-RPA-
0