



0.25/0.25  
0.1/0.1

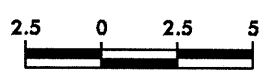

PROJECT REFERENCE NO. R-2552B	SHEET NO. X-74
----------------------------------	-------------------

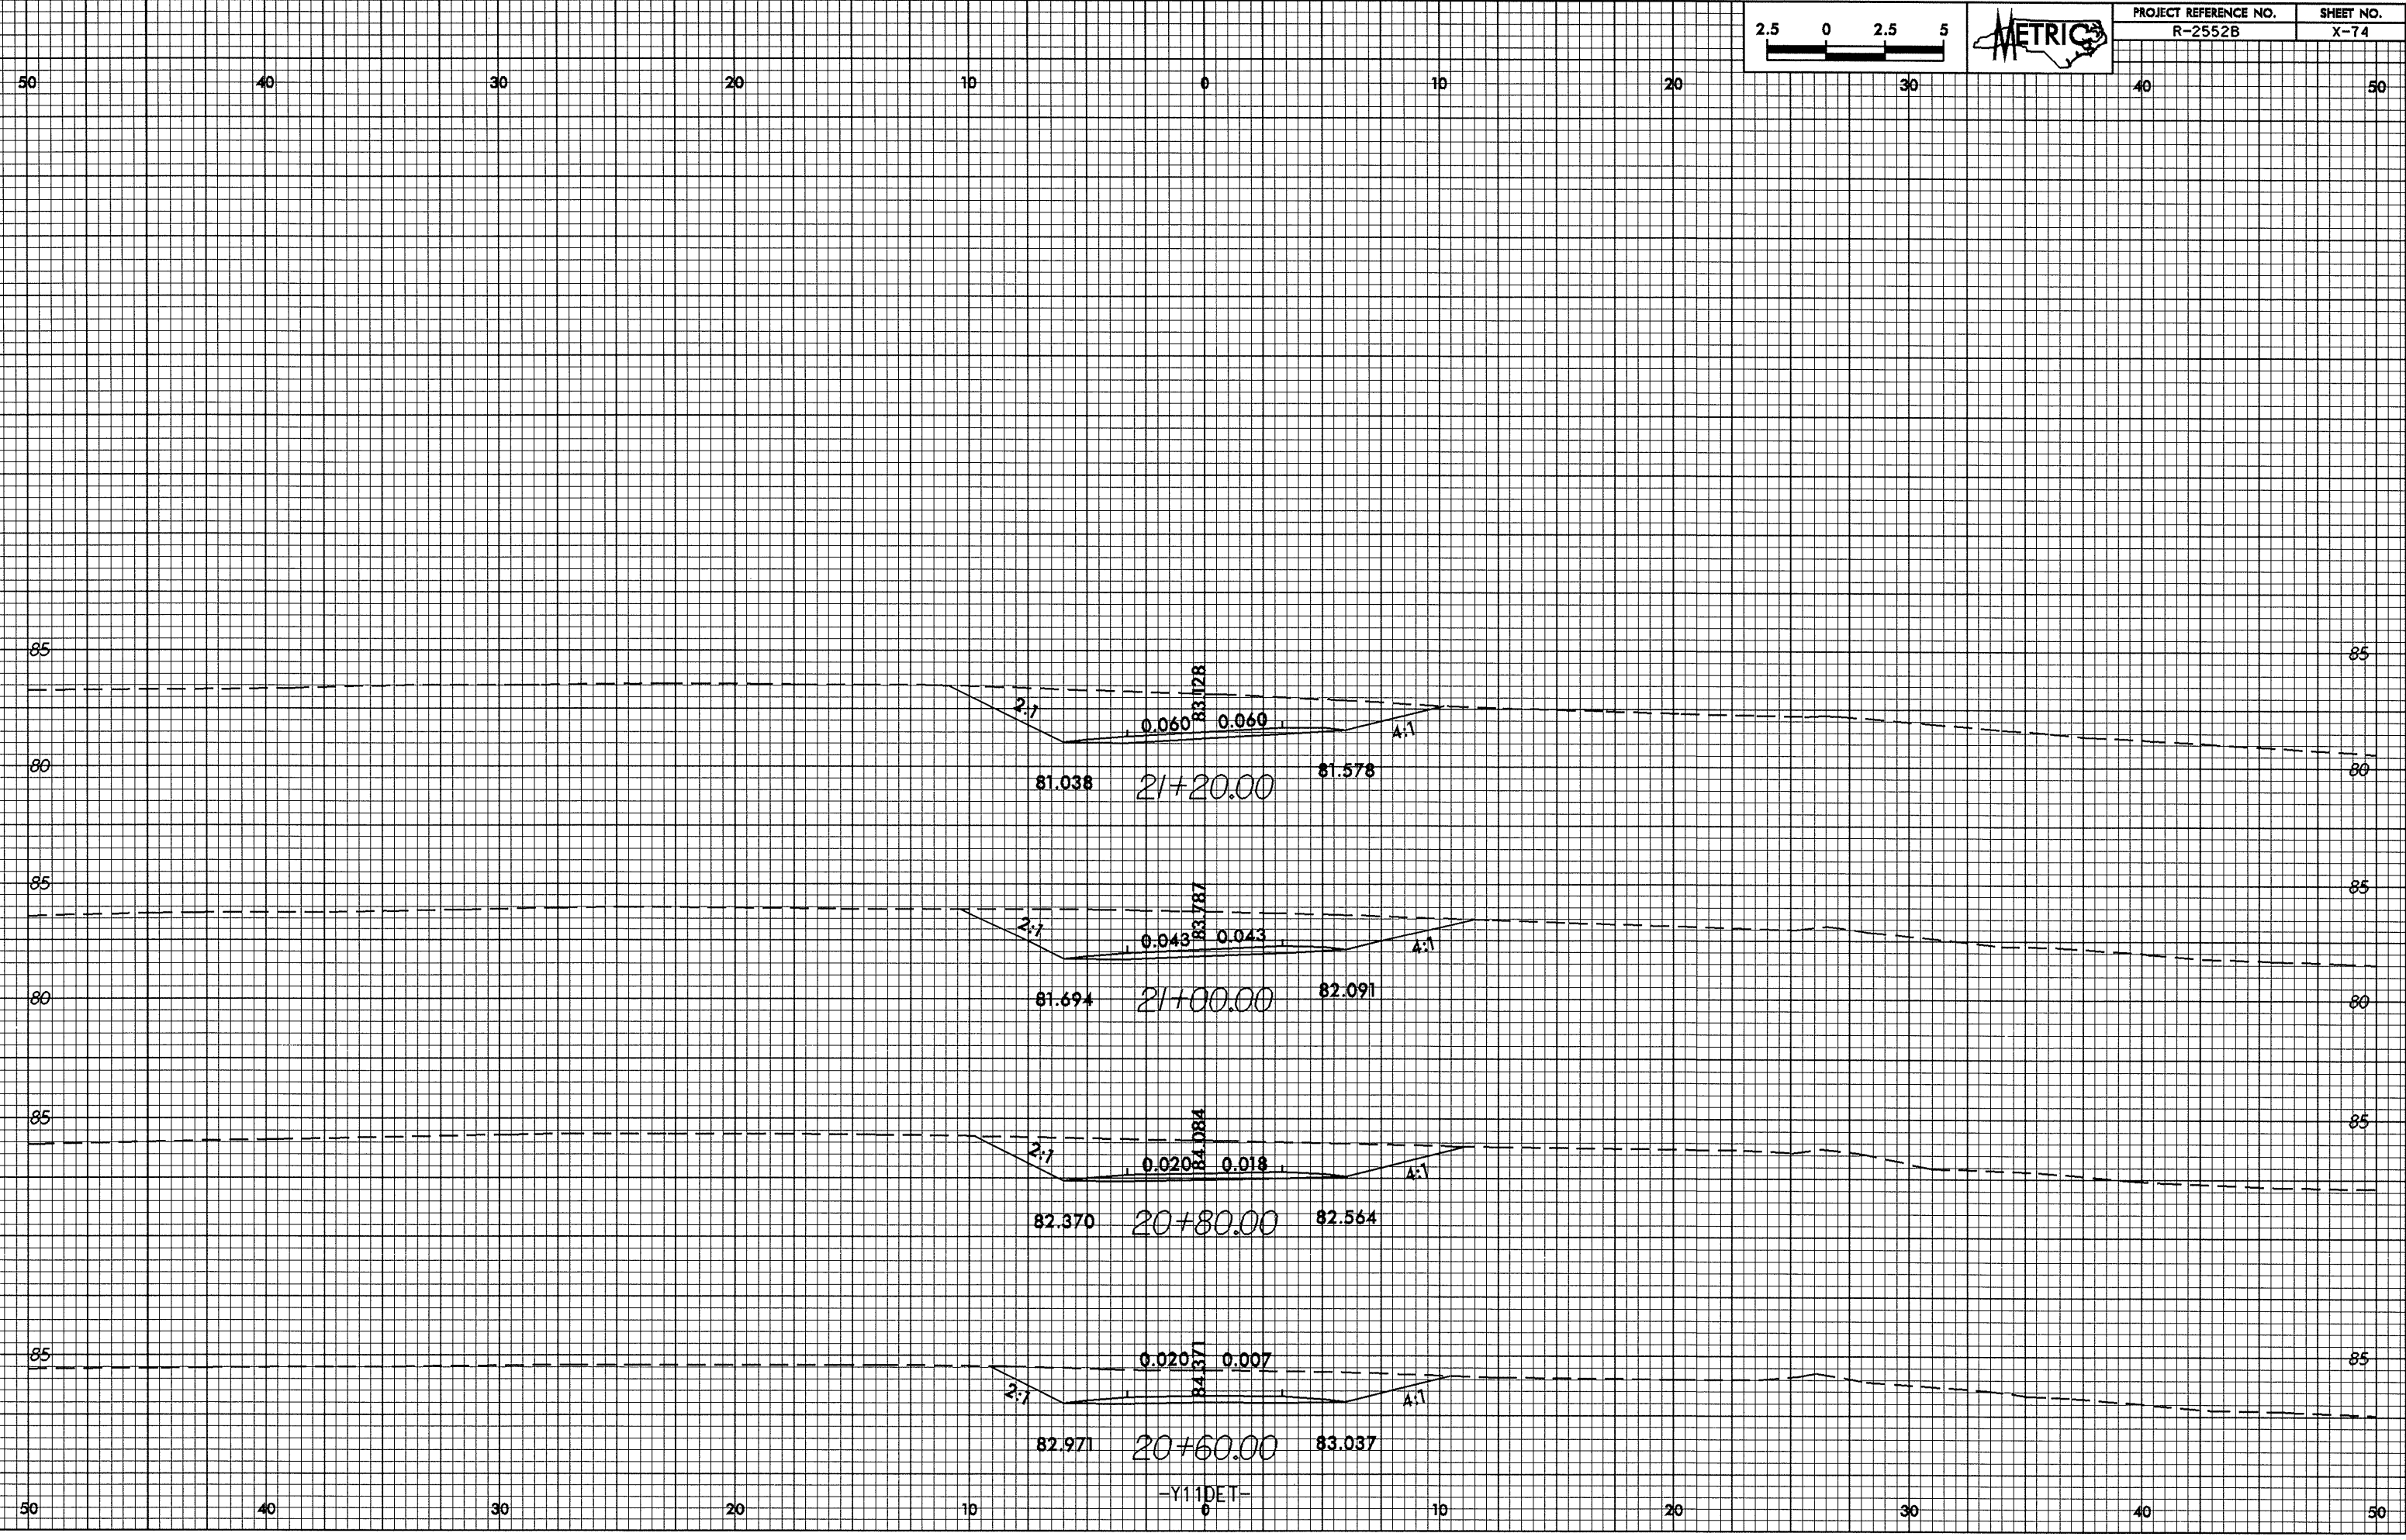

-Y11DET-