

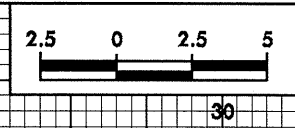


10/26/88  
01.dgn  
82-FER-2006-0022  
82-FER-2006-0022

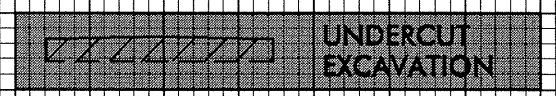

PROJECT REFERENCE NO. R-2552B SHEET NO. X-73

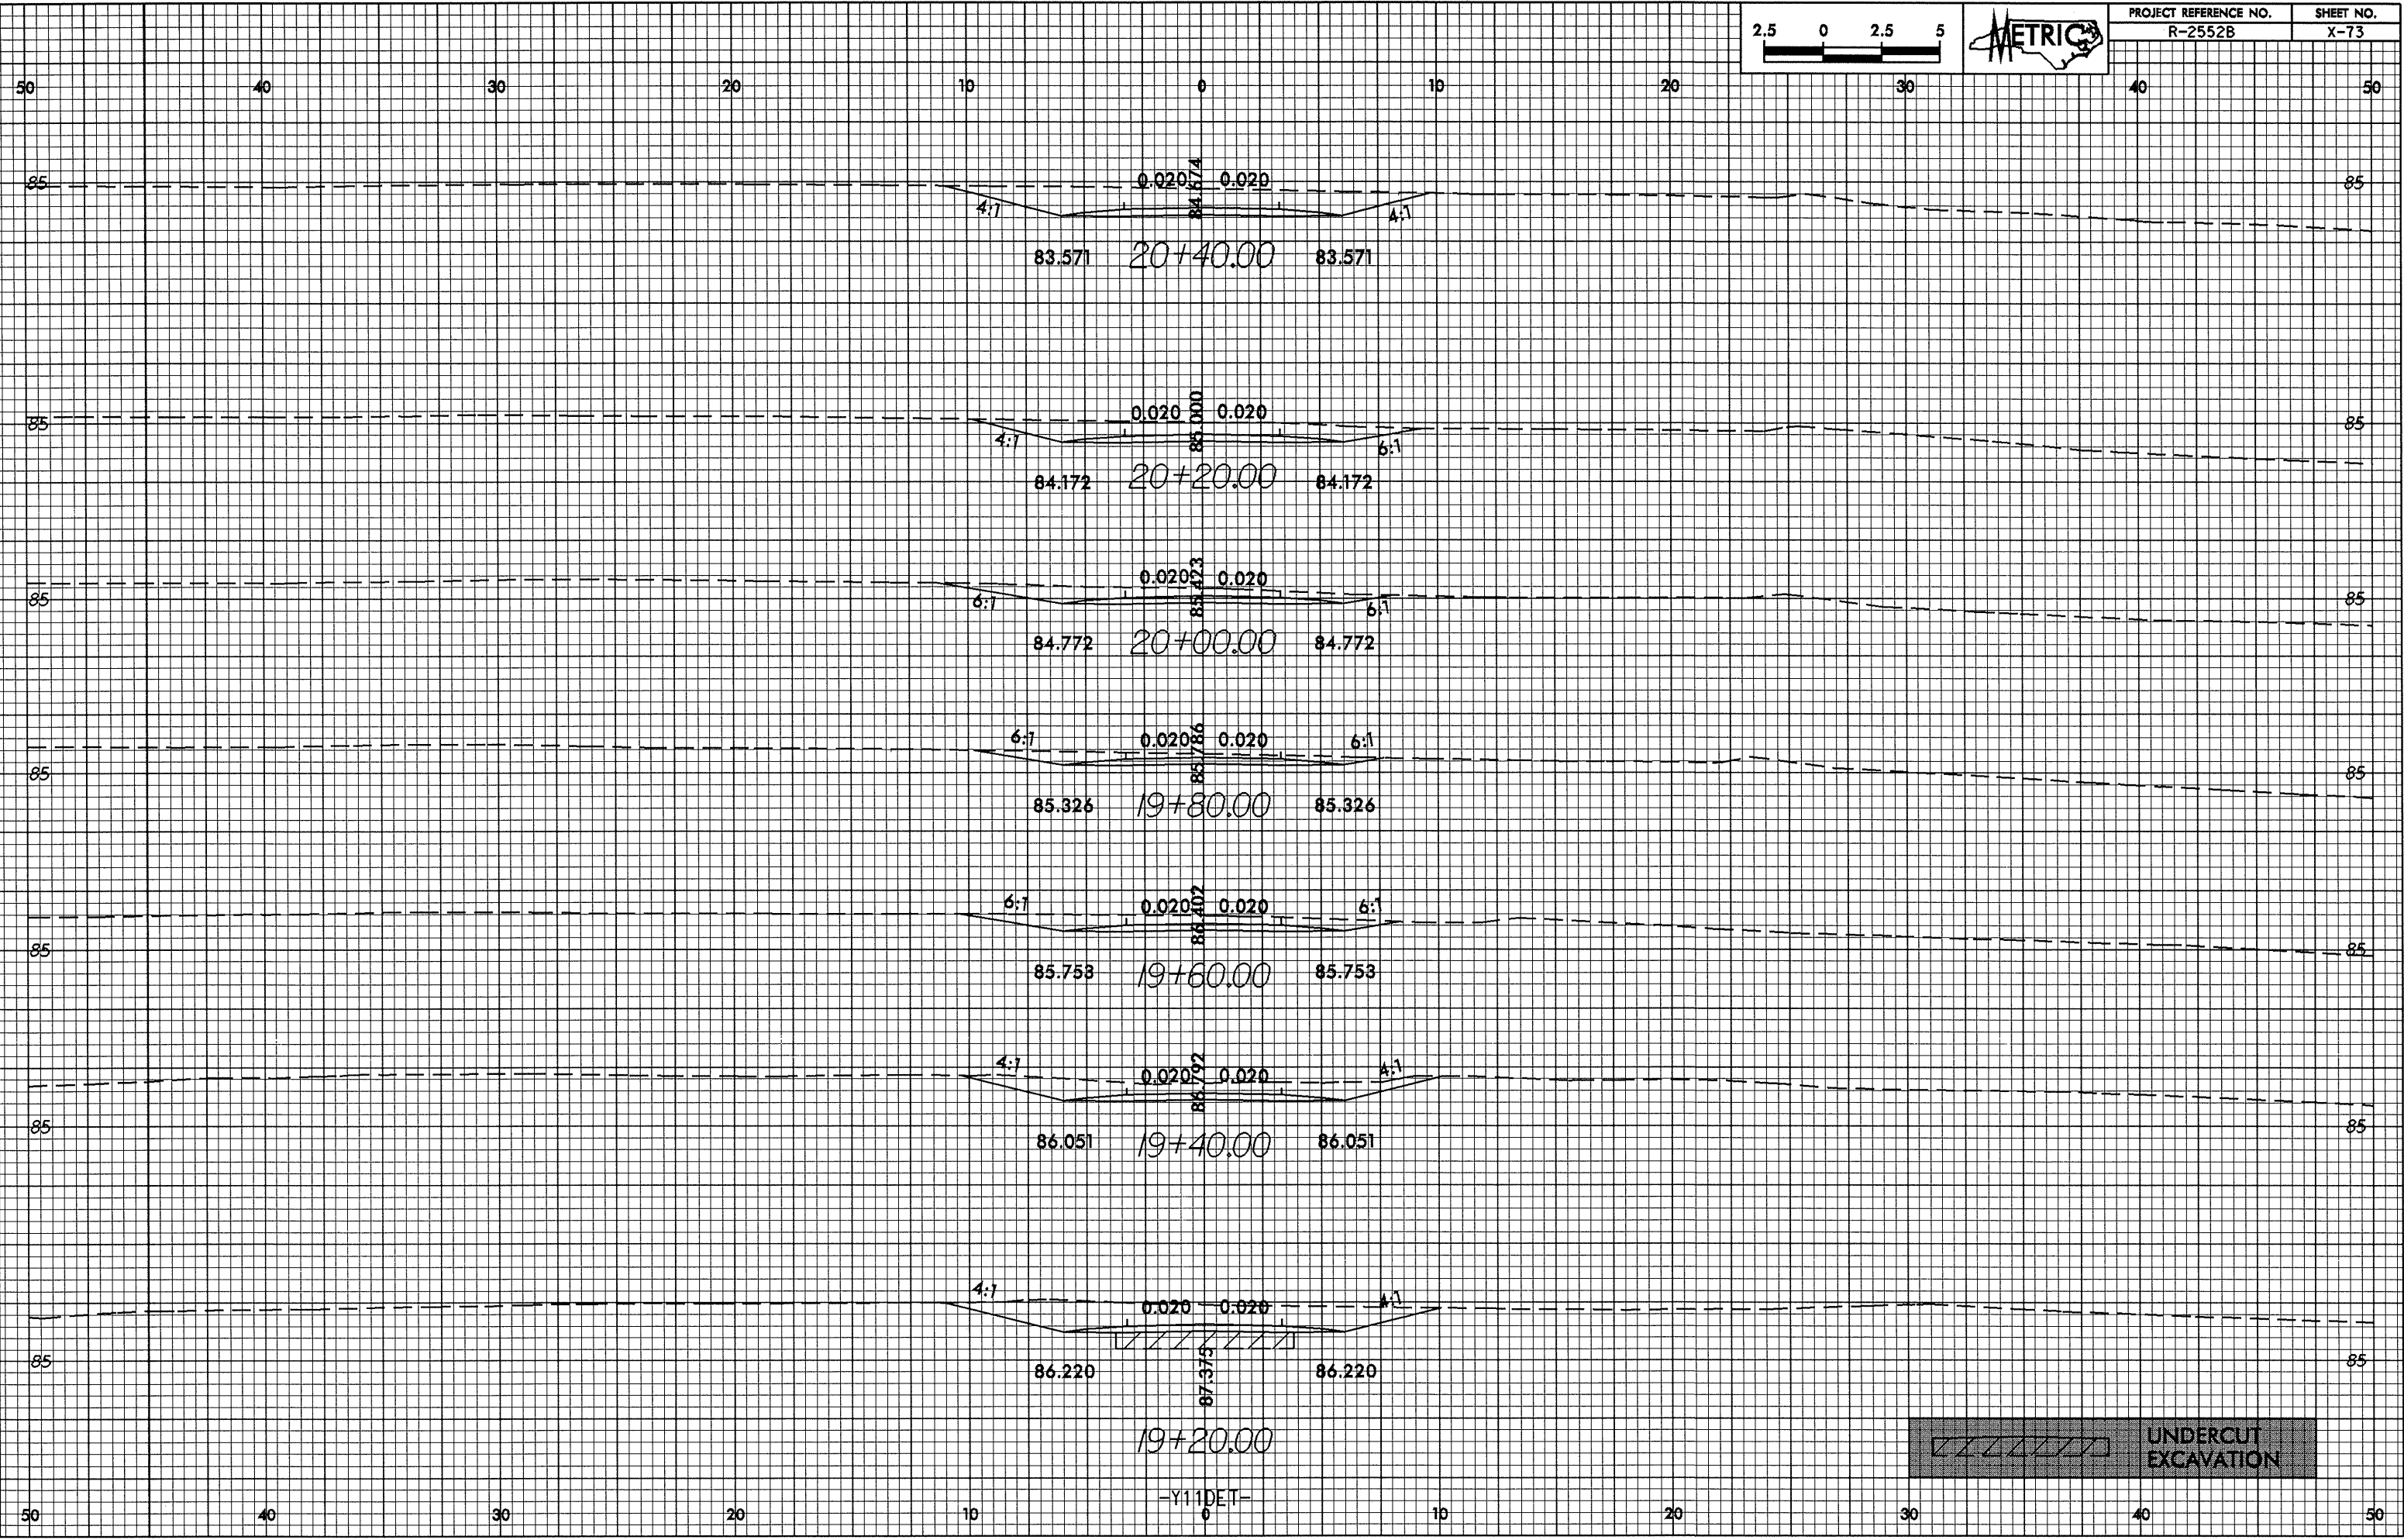

-Y11DET-