



02-FER-2005 (02-21)
Ketchum, Inc. (02-21)

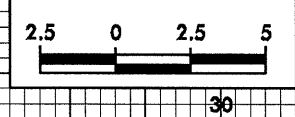

PROJECT REFERENCE NO. R-2552B
SHEET NO. X-72

UNDERCUT EXCAVATION

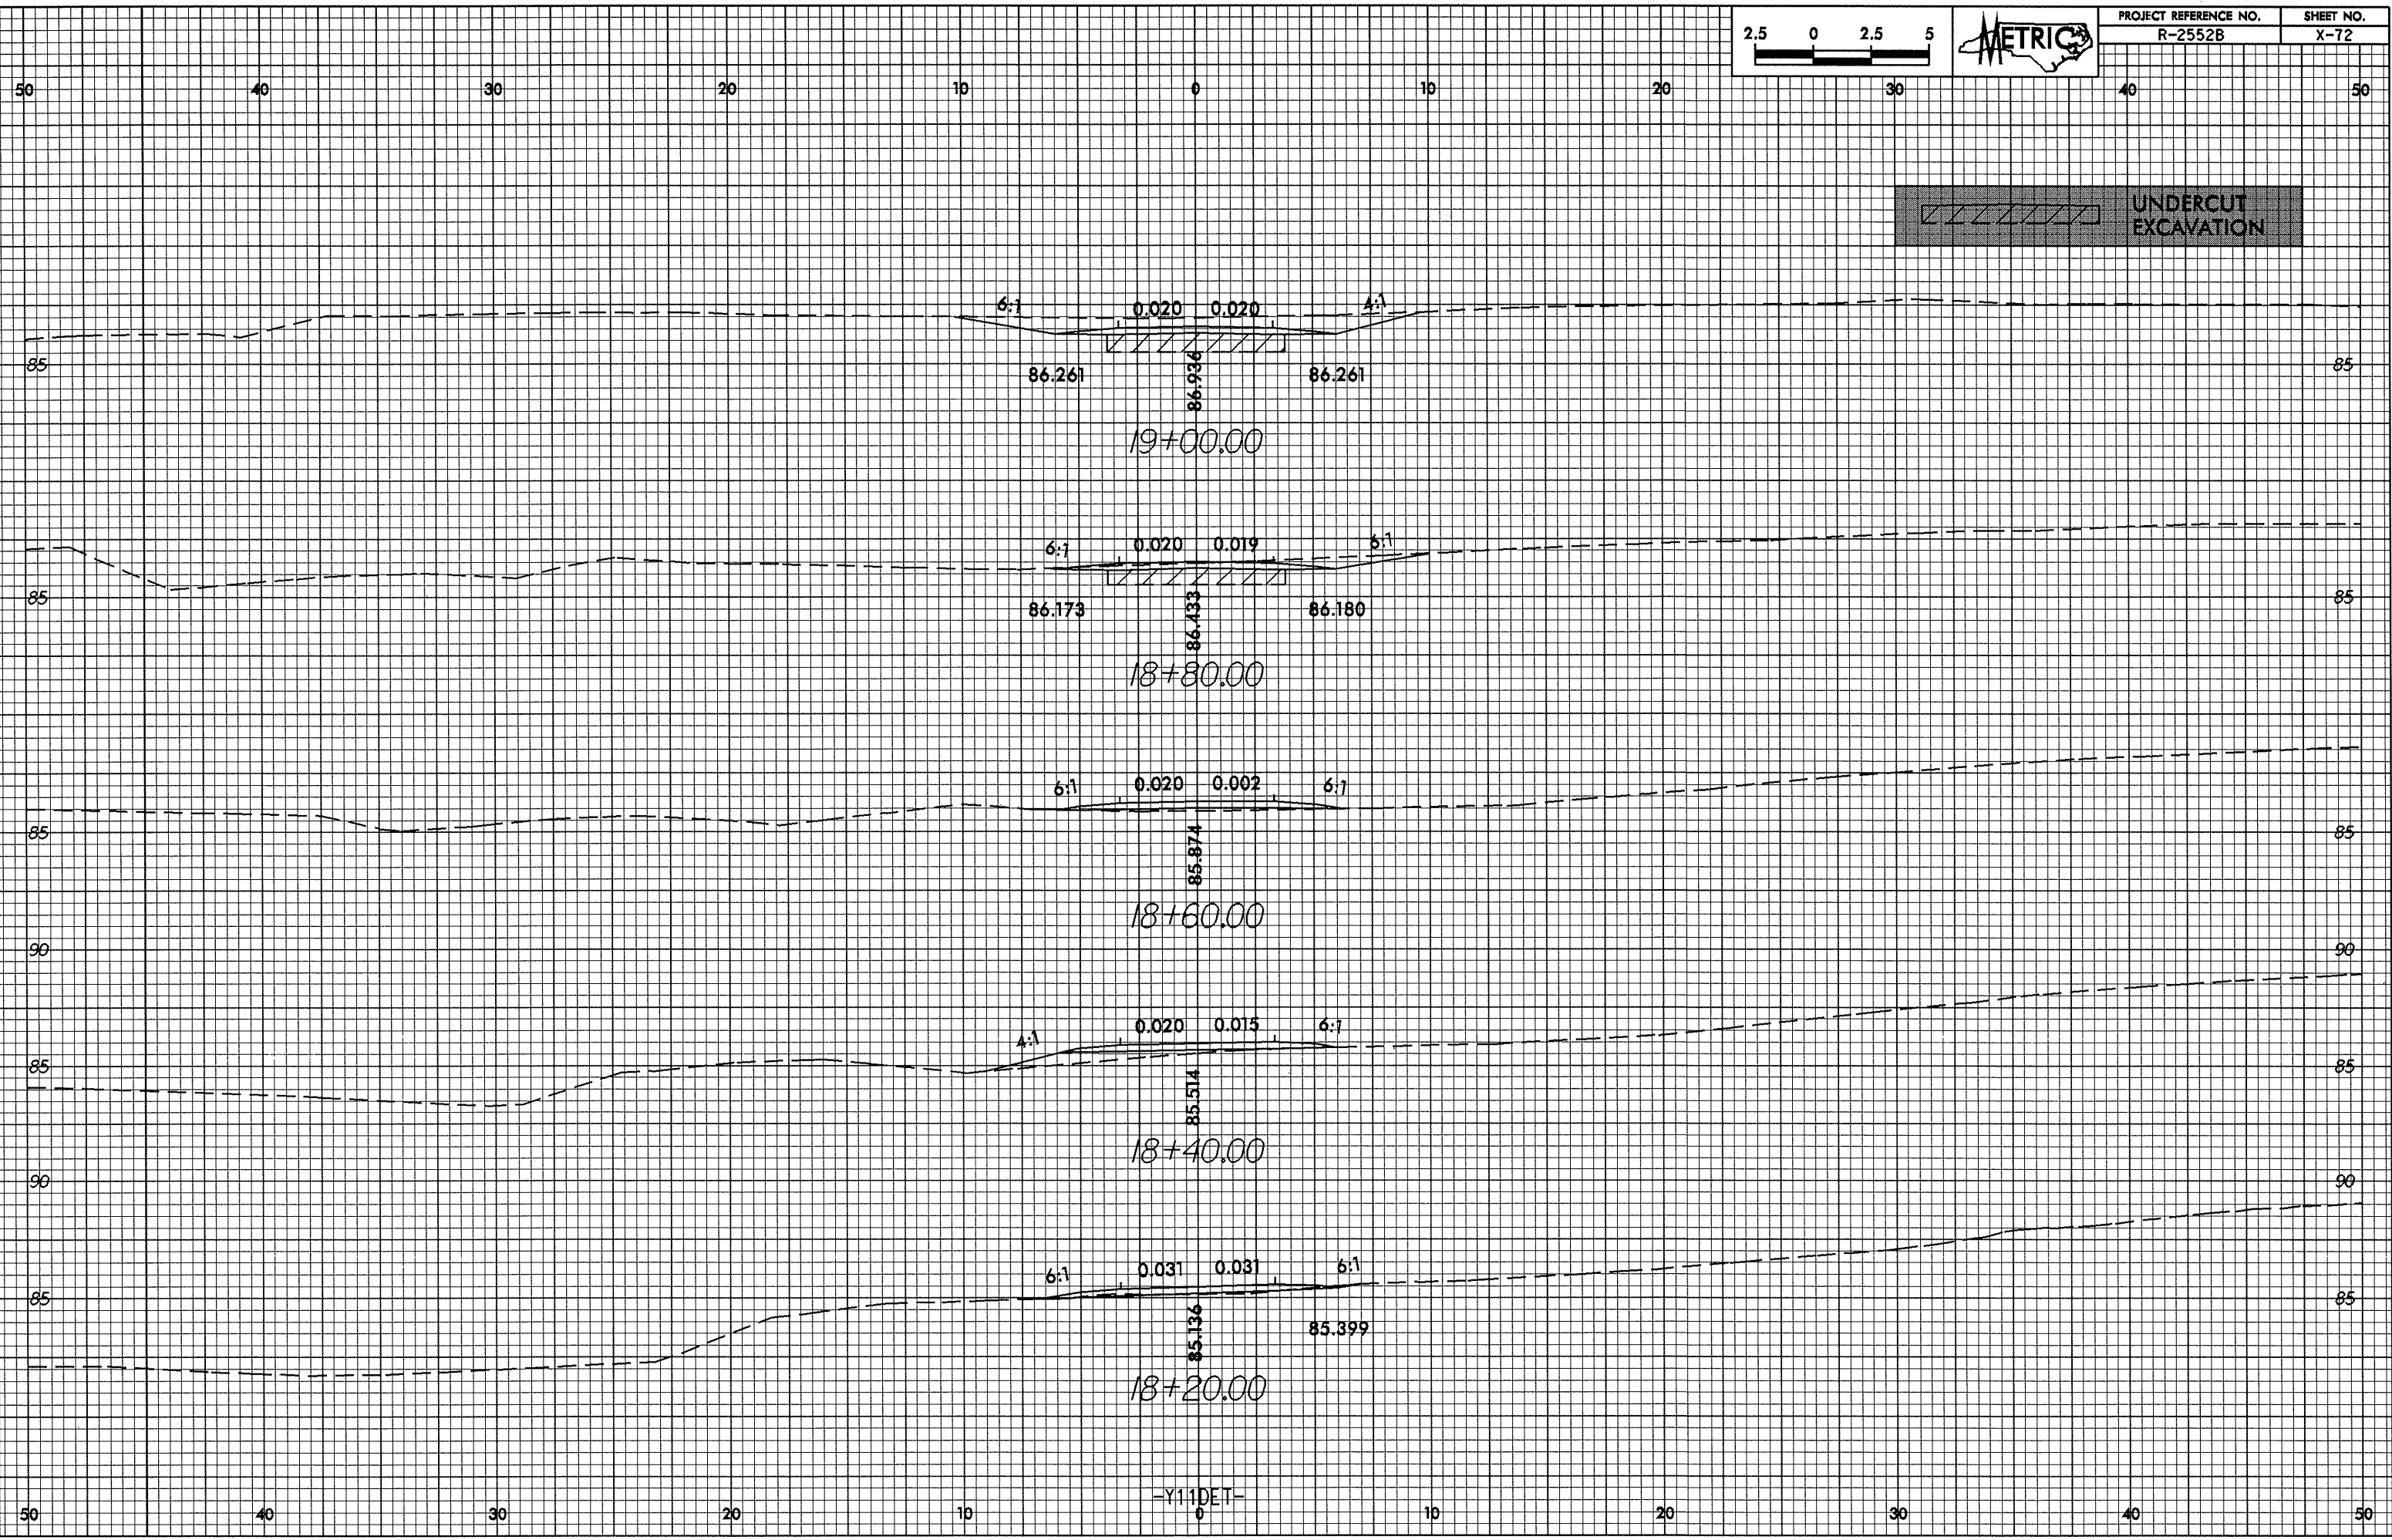

-Y111DET-