



02-FER-2008 08/21/14
B:\14040010\14040010.dwg

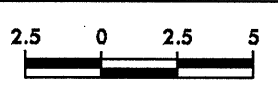

PROJECT REFERENCE NO.	SHEET NO.
R-2552B	X-71

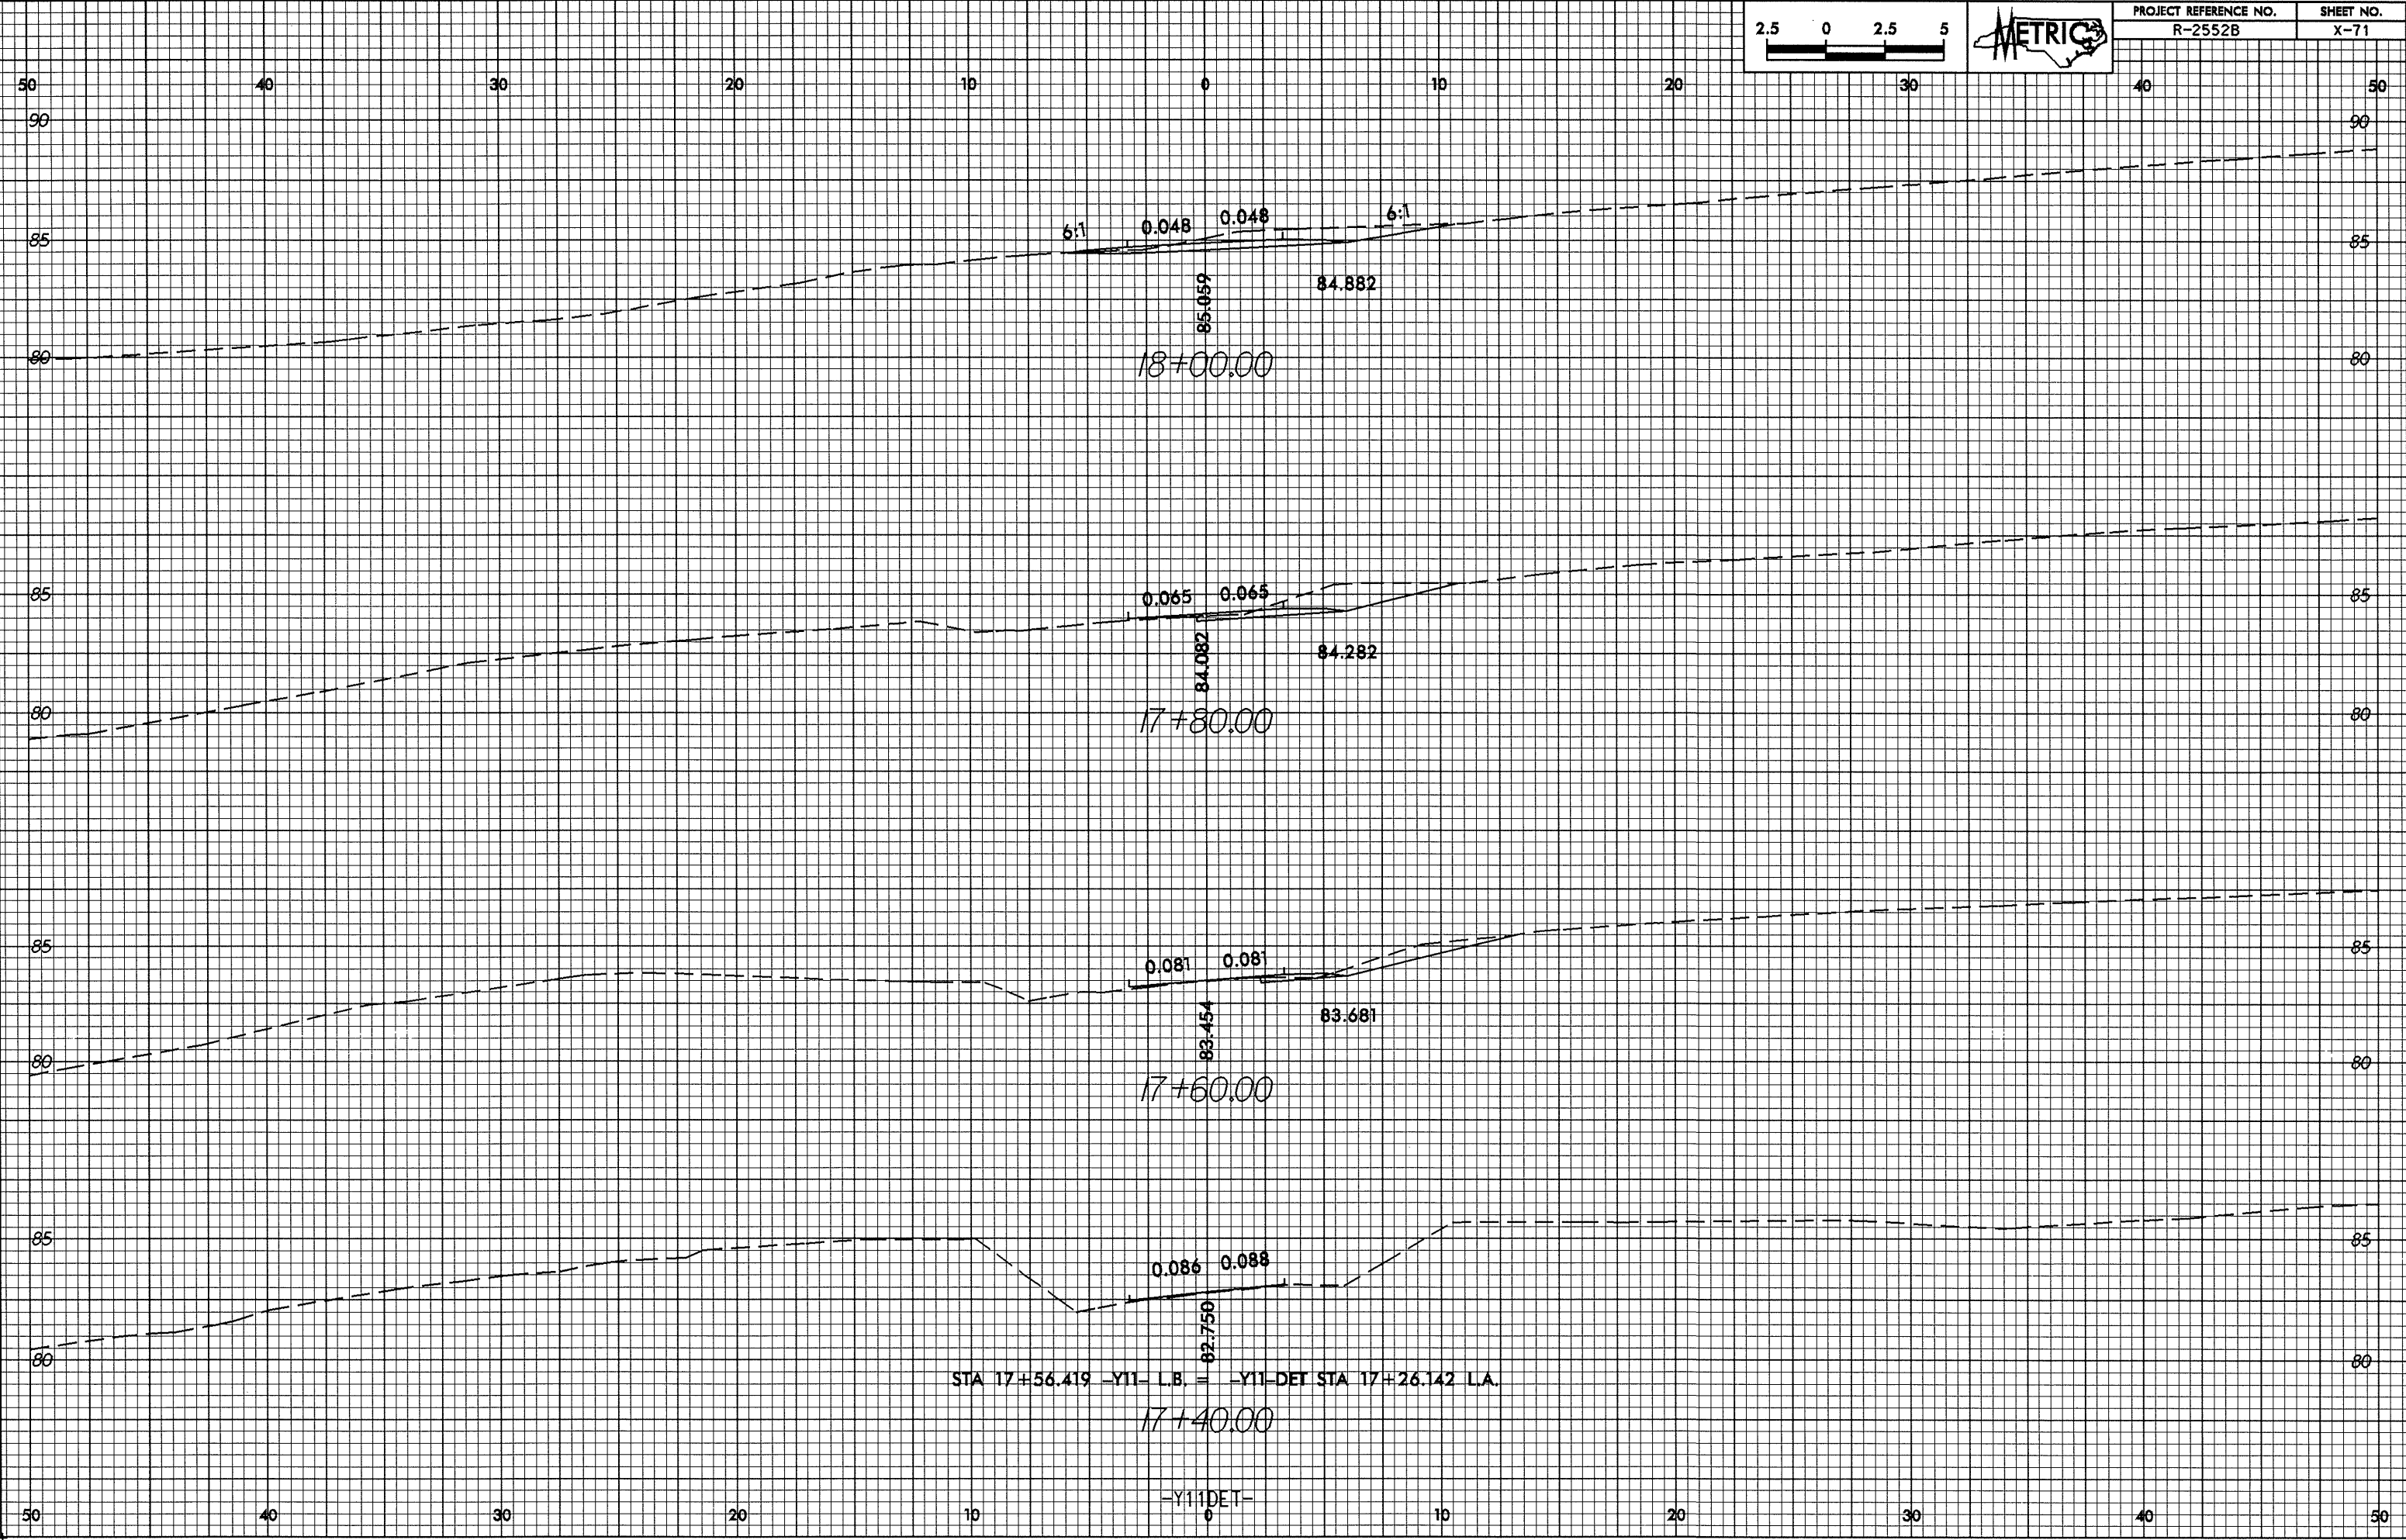

STA 17+56.419 -Y11- L.B. = -Y11-DET STA 17+26.142 L.A.

-Y11-DET-