



02-FEB-2005 09:38
63.42400000 21.10000000

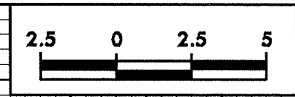

PROJECT REFERENCE NO. R-2552B
SHEET NO. X-69

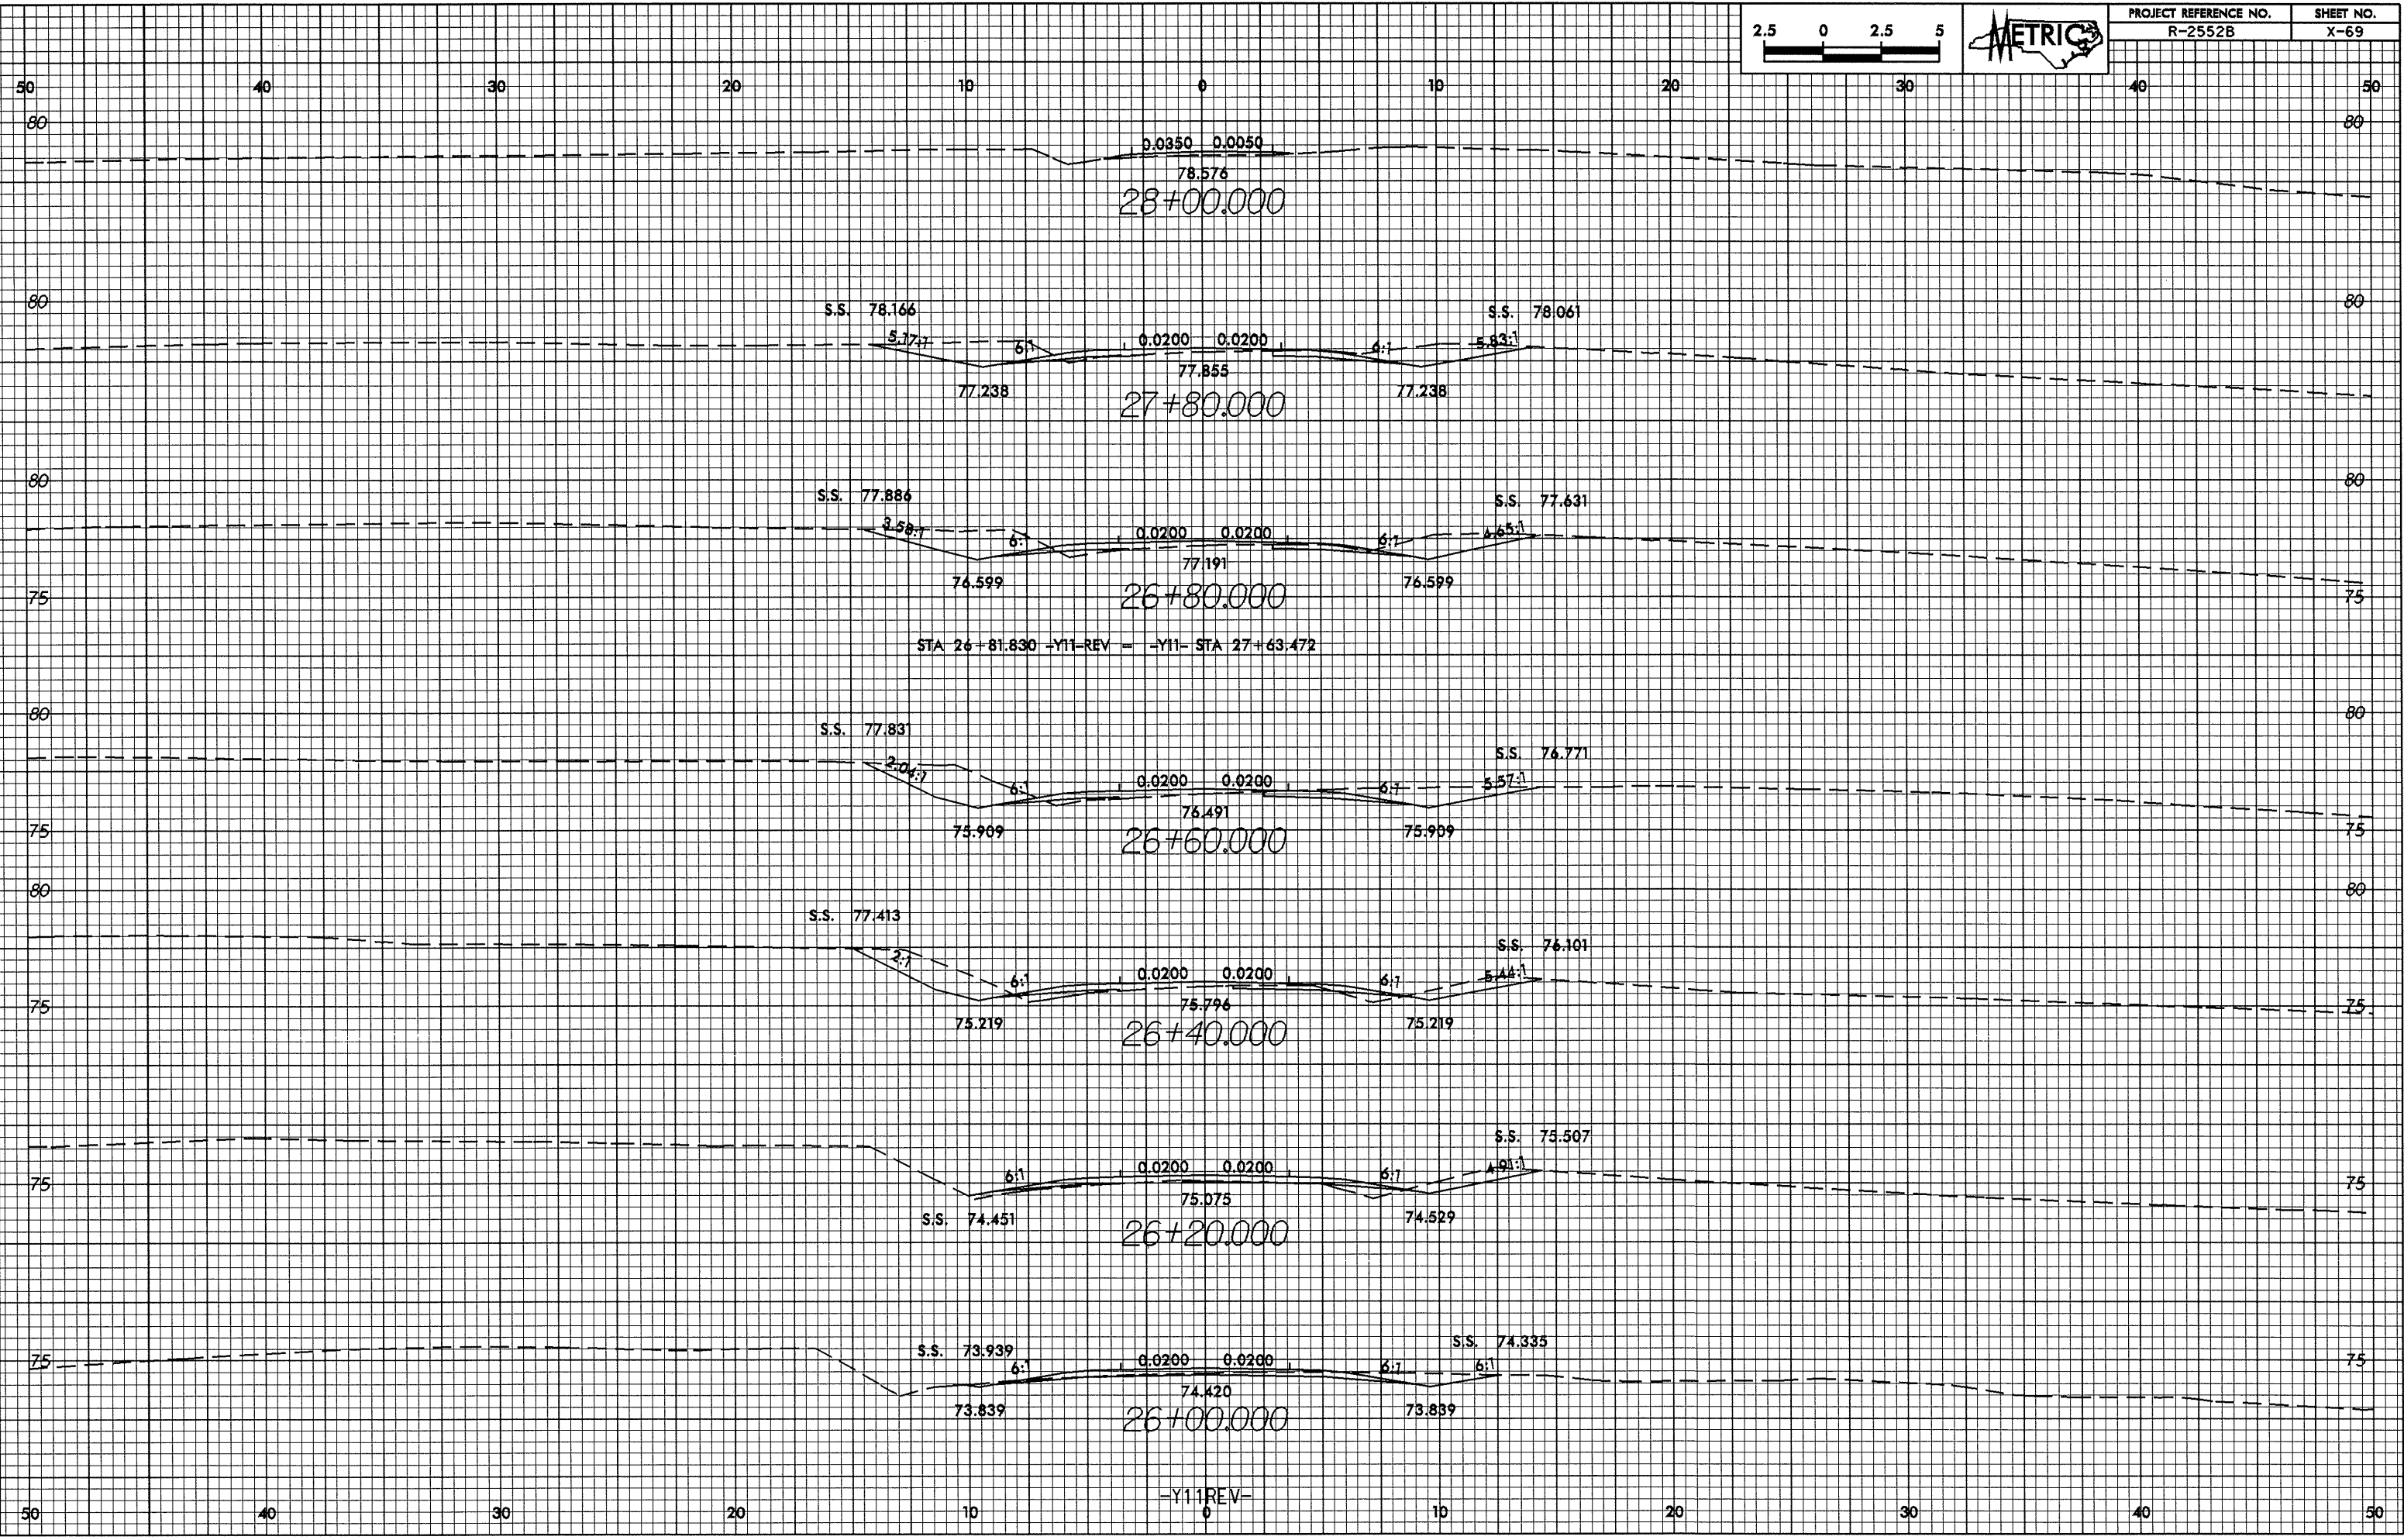

-Y11REV-