



02-FEB-2005 08:23  
48.44.40.00

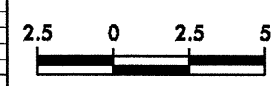

PROJECT REFERENCE NO.	SHEET NO.
R-2552B	X-67

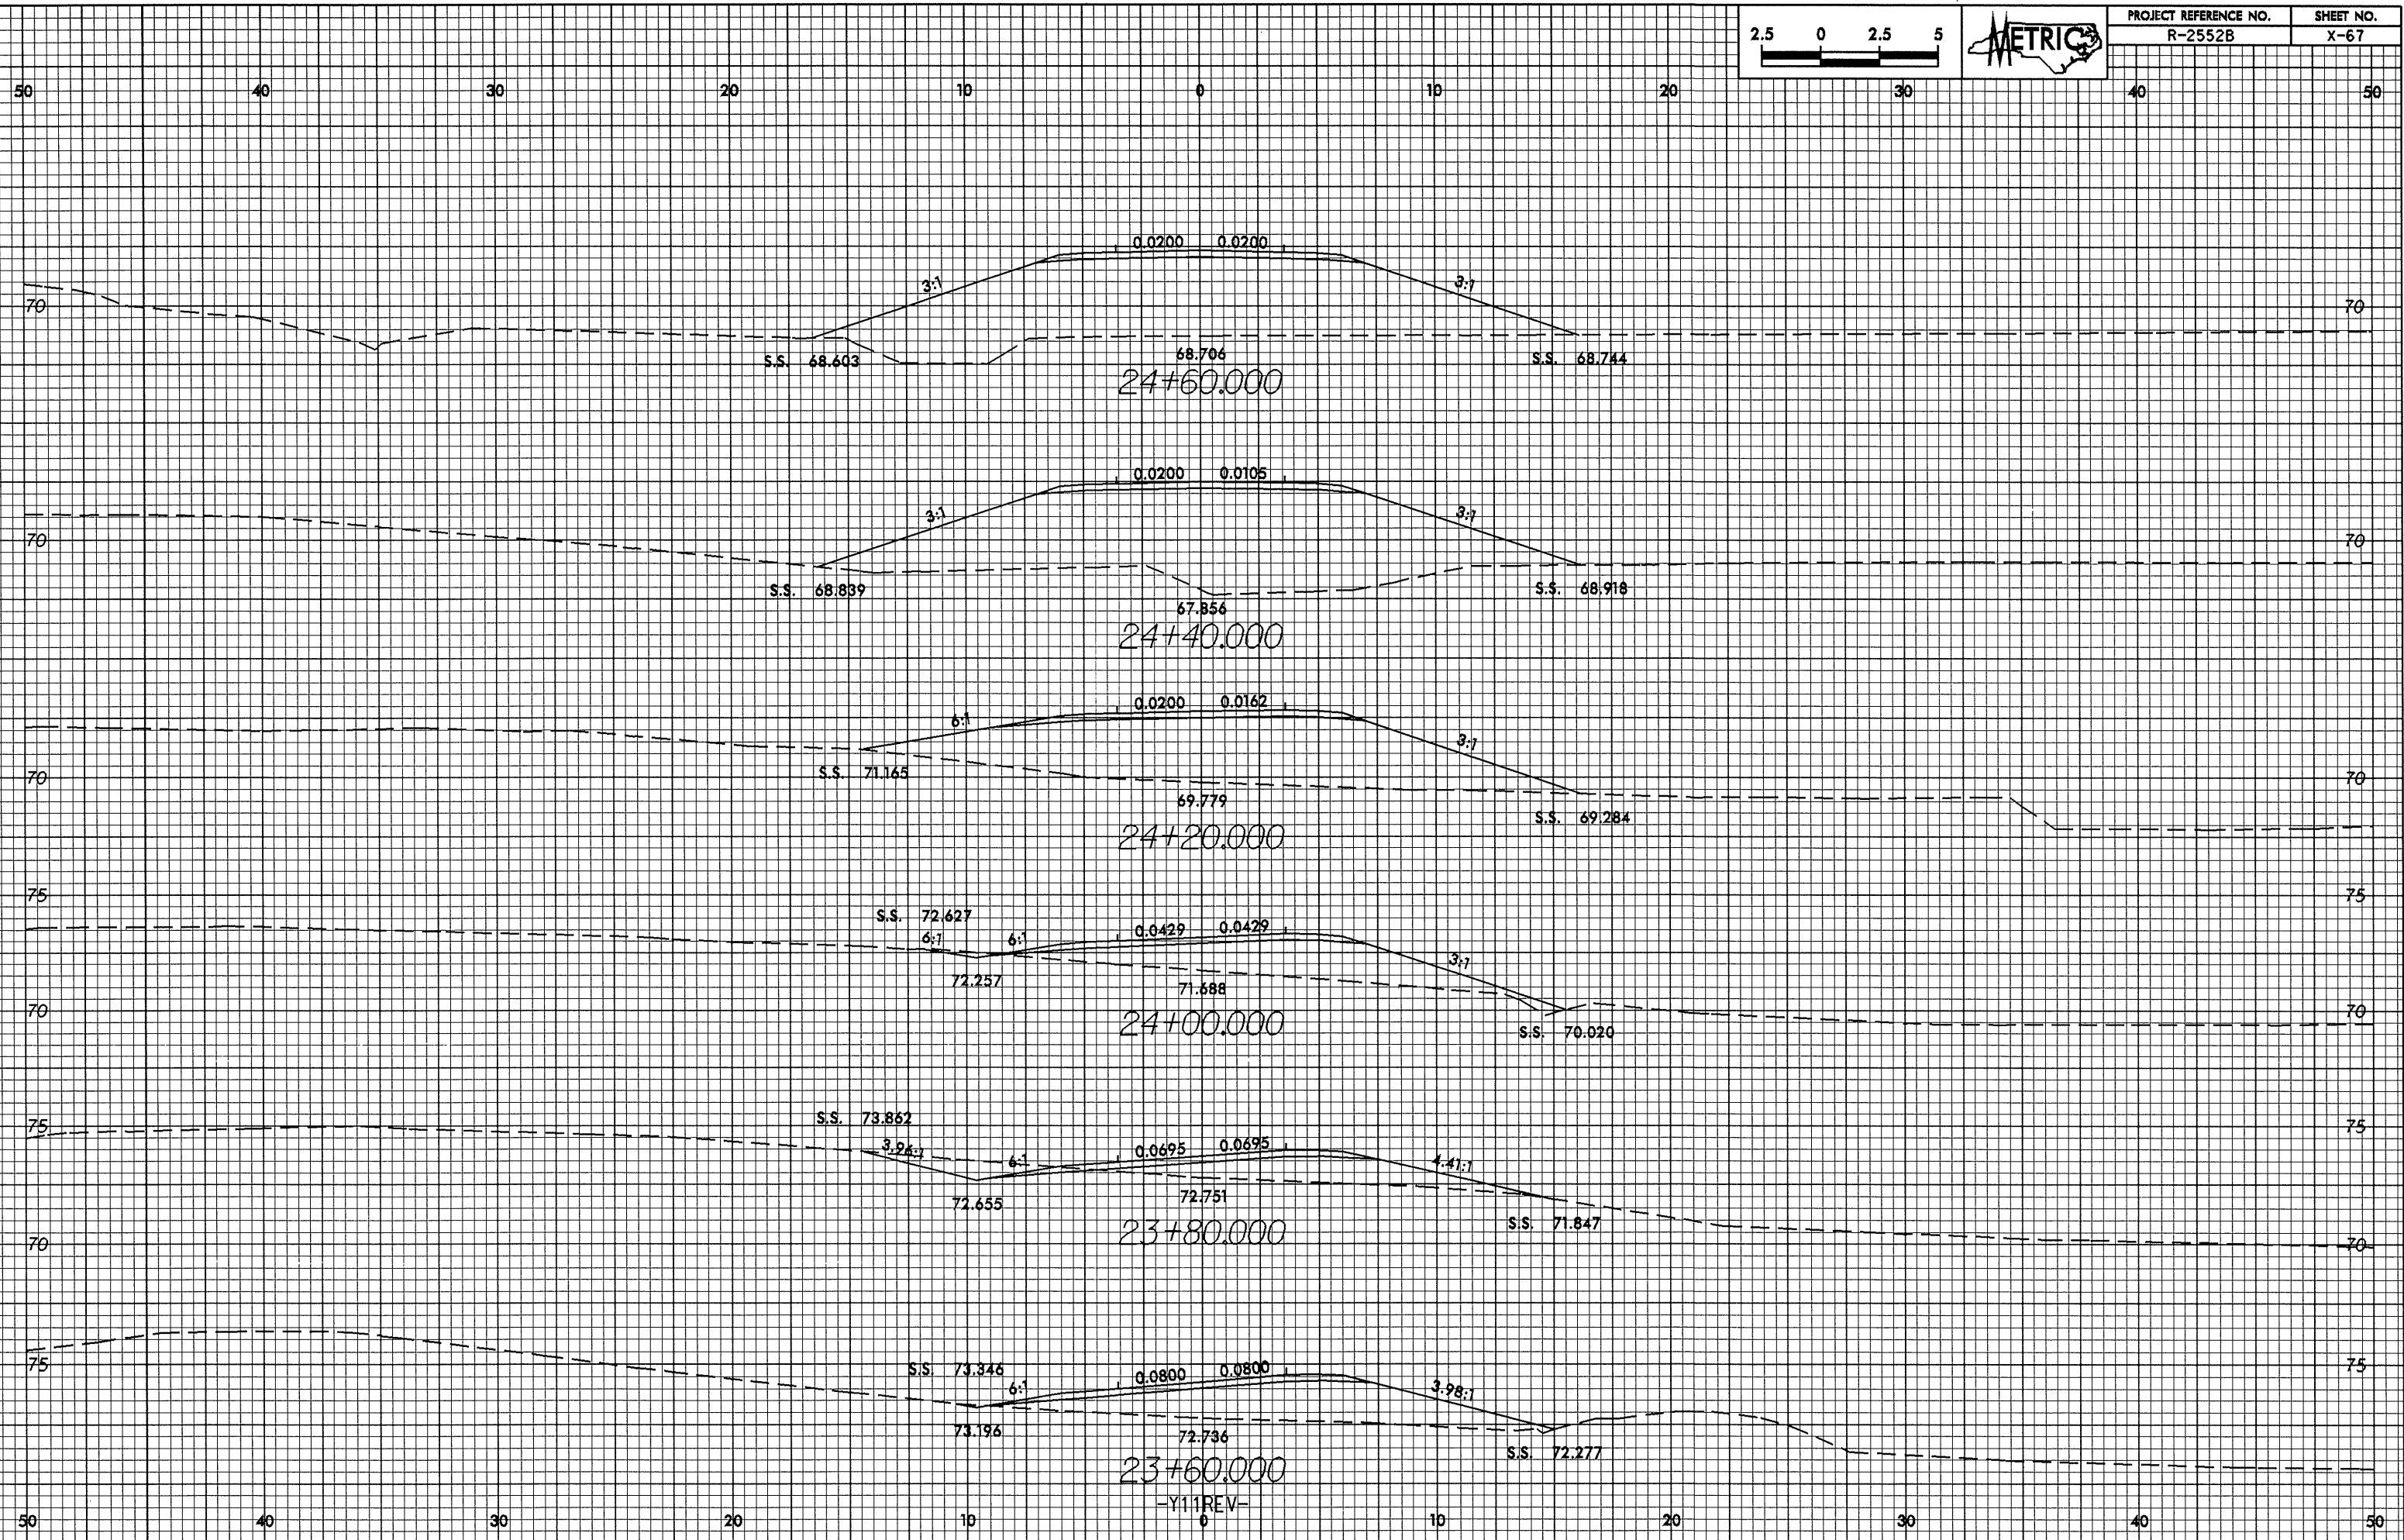

-Y111REV-