



02-FEB-2005 08:23  
BLA/SEARCH AT 102000

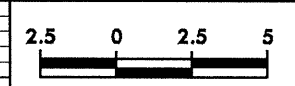

PROJECT REFERENCE NO.	SHEET NO.
R-2552B	X-66

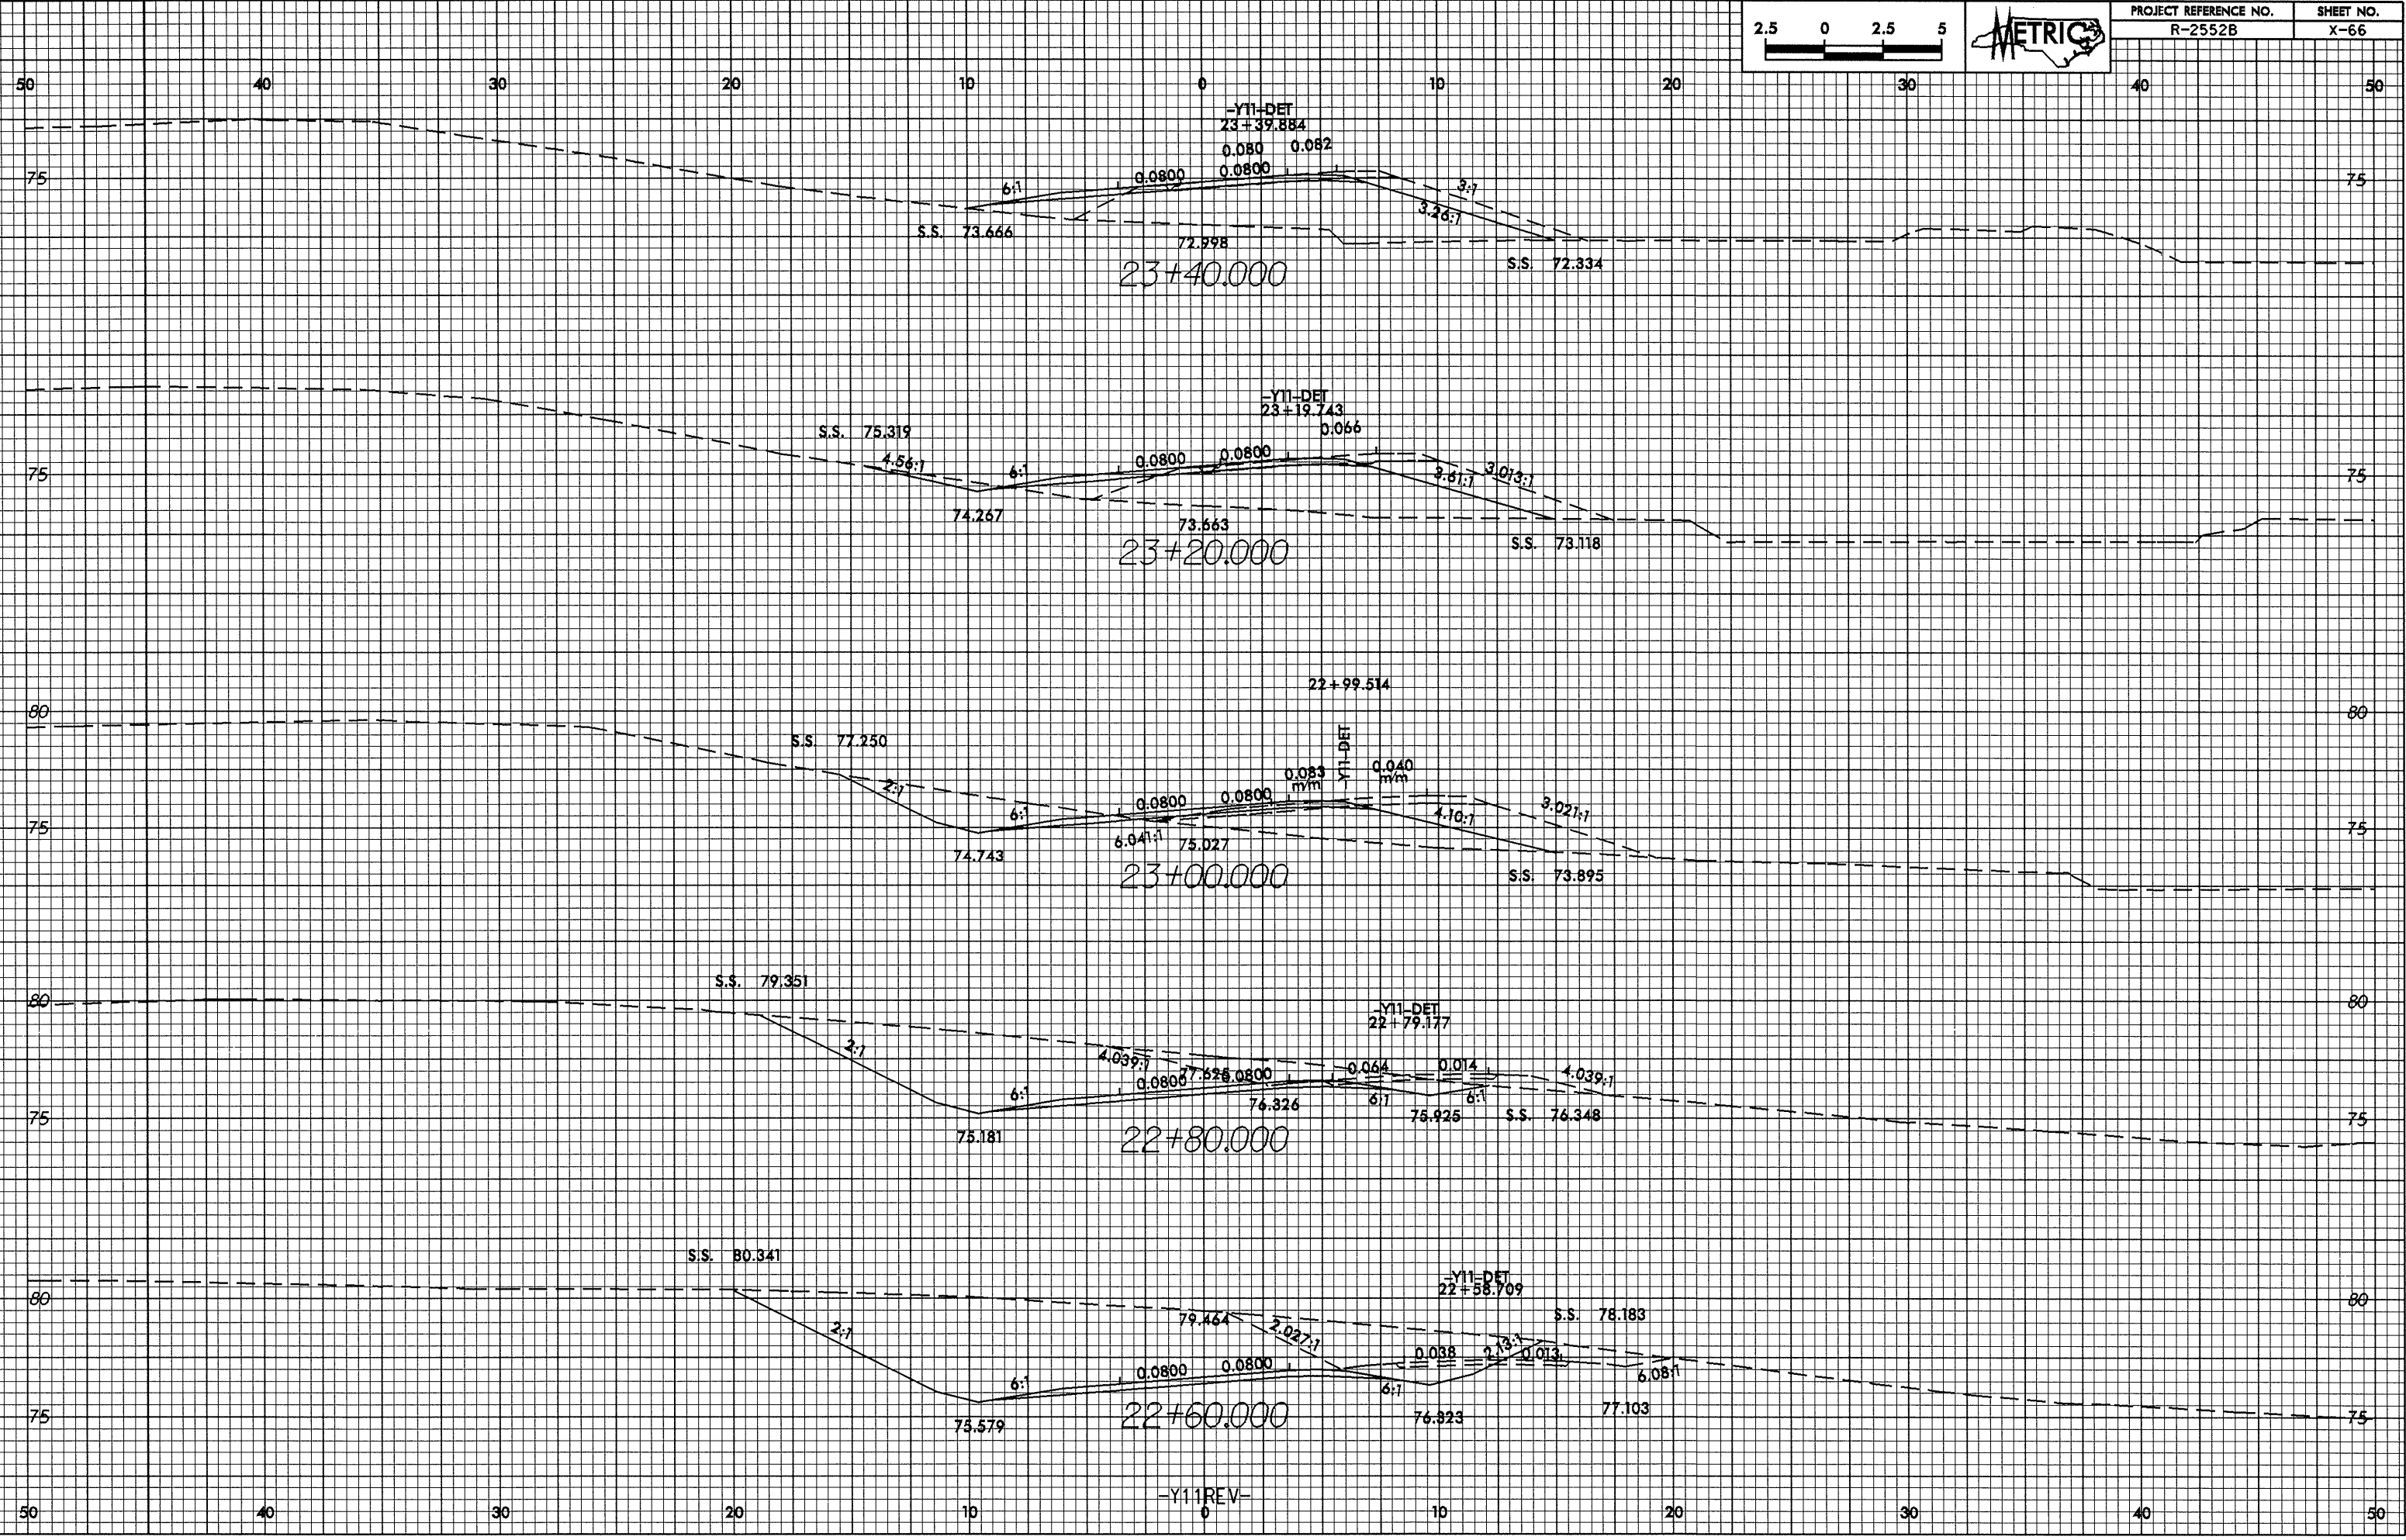

-Y11-REV-  
0