



02/26/08  
92-FEB-2008 08:28  
Attachment 2

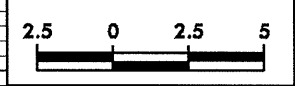

| PROJECT REFERENCE NO. | SHEET NO. |
|-----------------------|-----------|
| R-2552B               | x-65      |

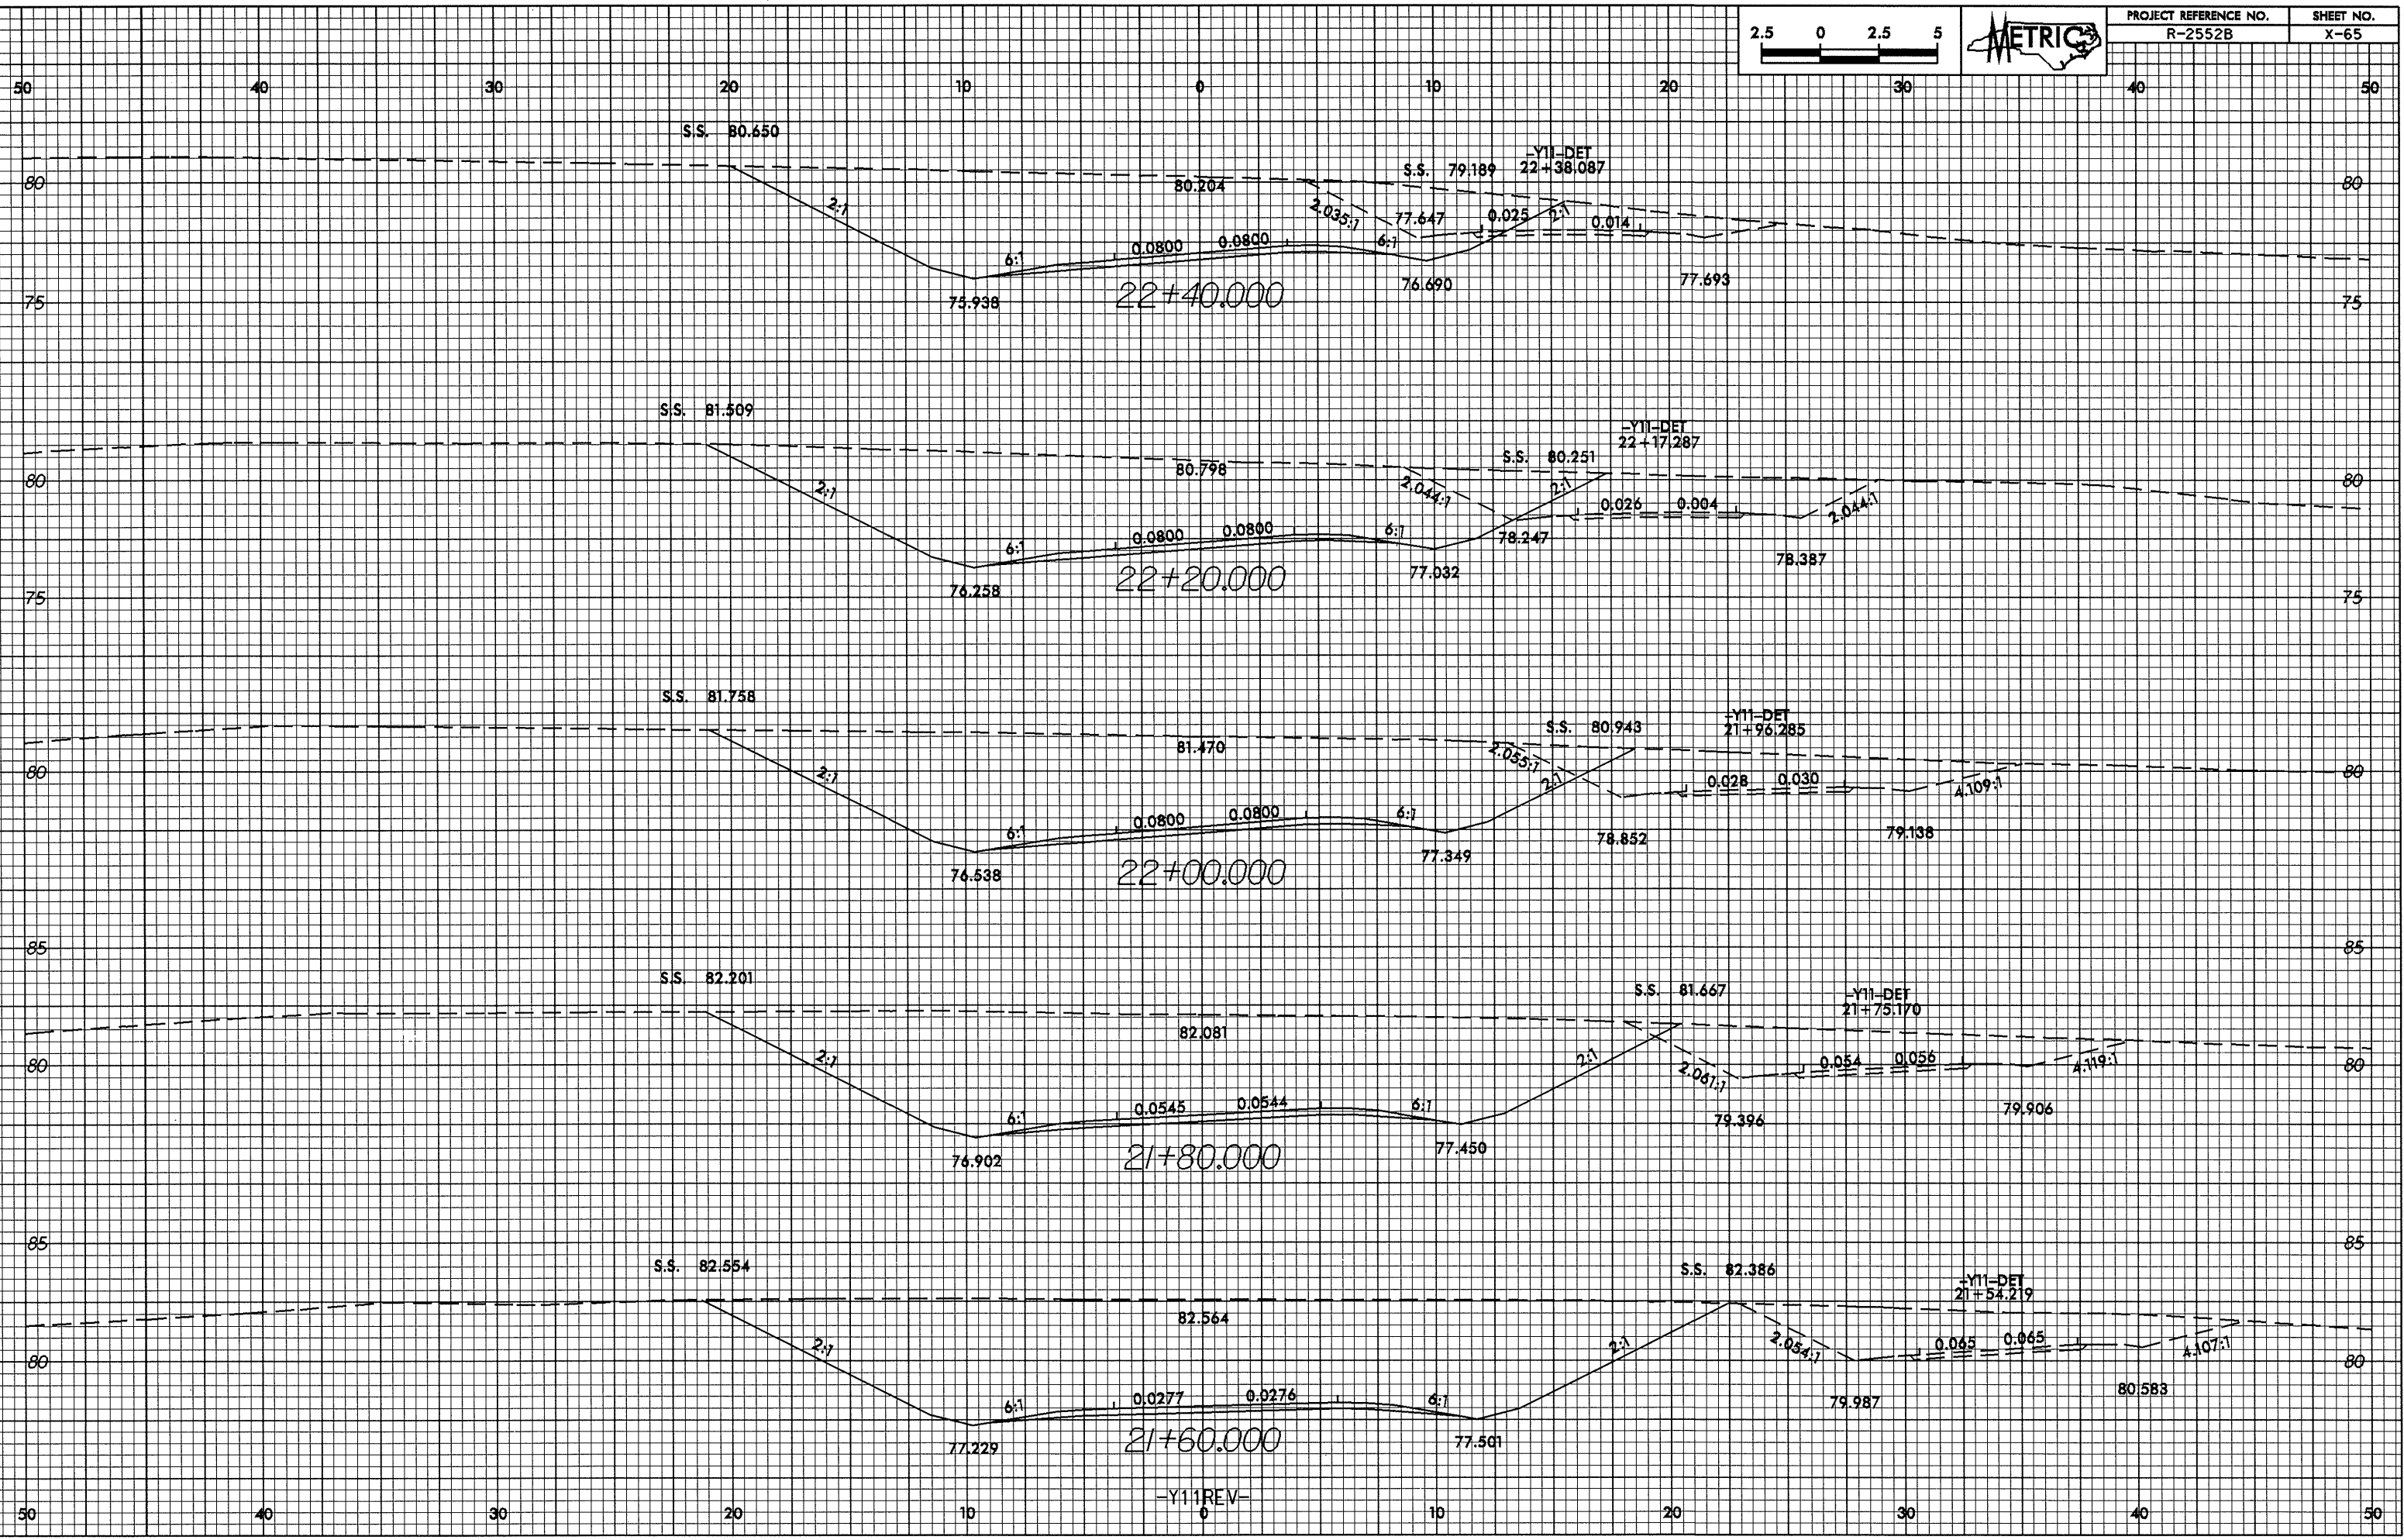

-Y11REV-