



0.25/0.25  
82-FEB-2005 08:27  
61.42/40.00

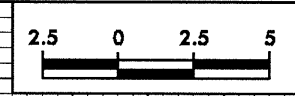

PROJECT REFERENCE NO.	SHEET NO.
R-2552B	X-62

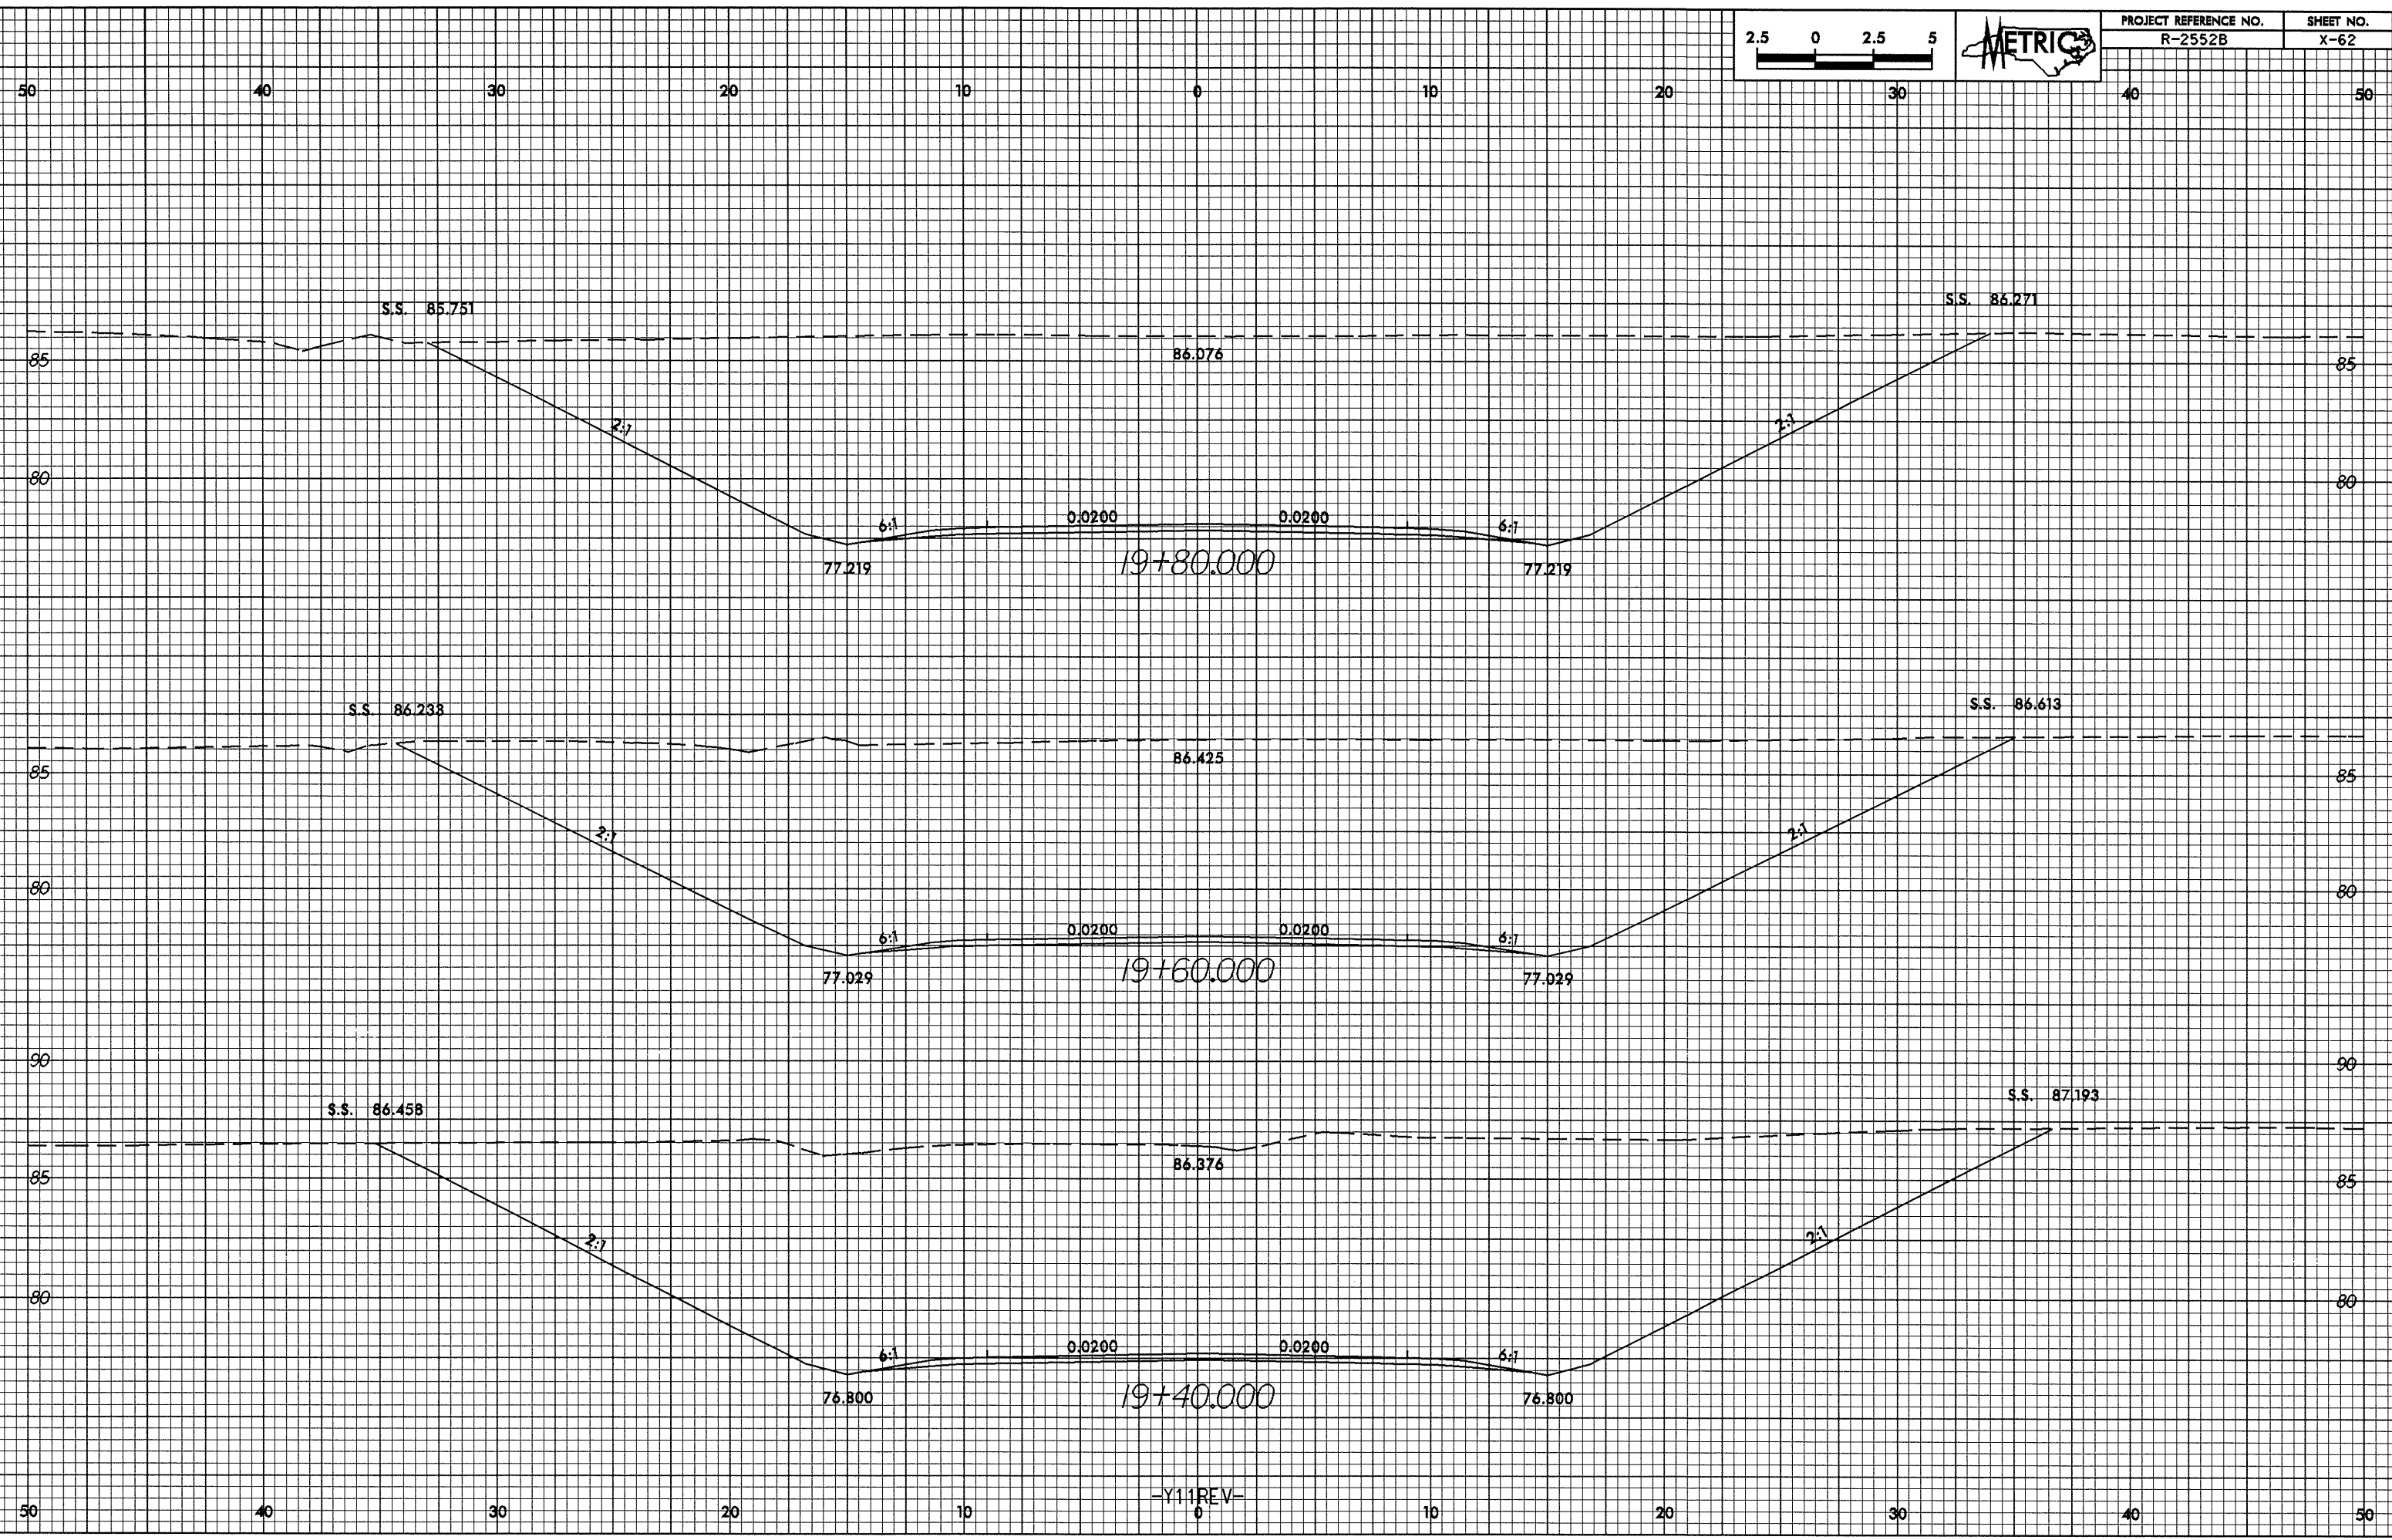

-Y111REV-  
0