



10/26/98
82-FEB-2005 09:25
84.46m
11/11/05

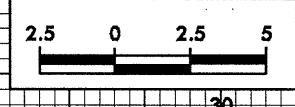

PROJECT REFERENCE NO. R-2552B	SHEET NO. X-61
----------------------------------	-------------------

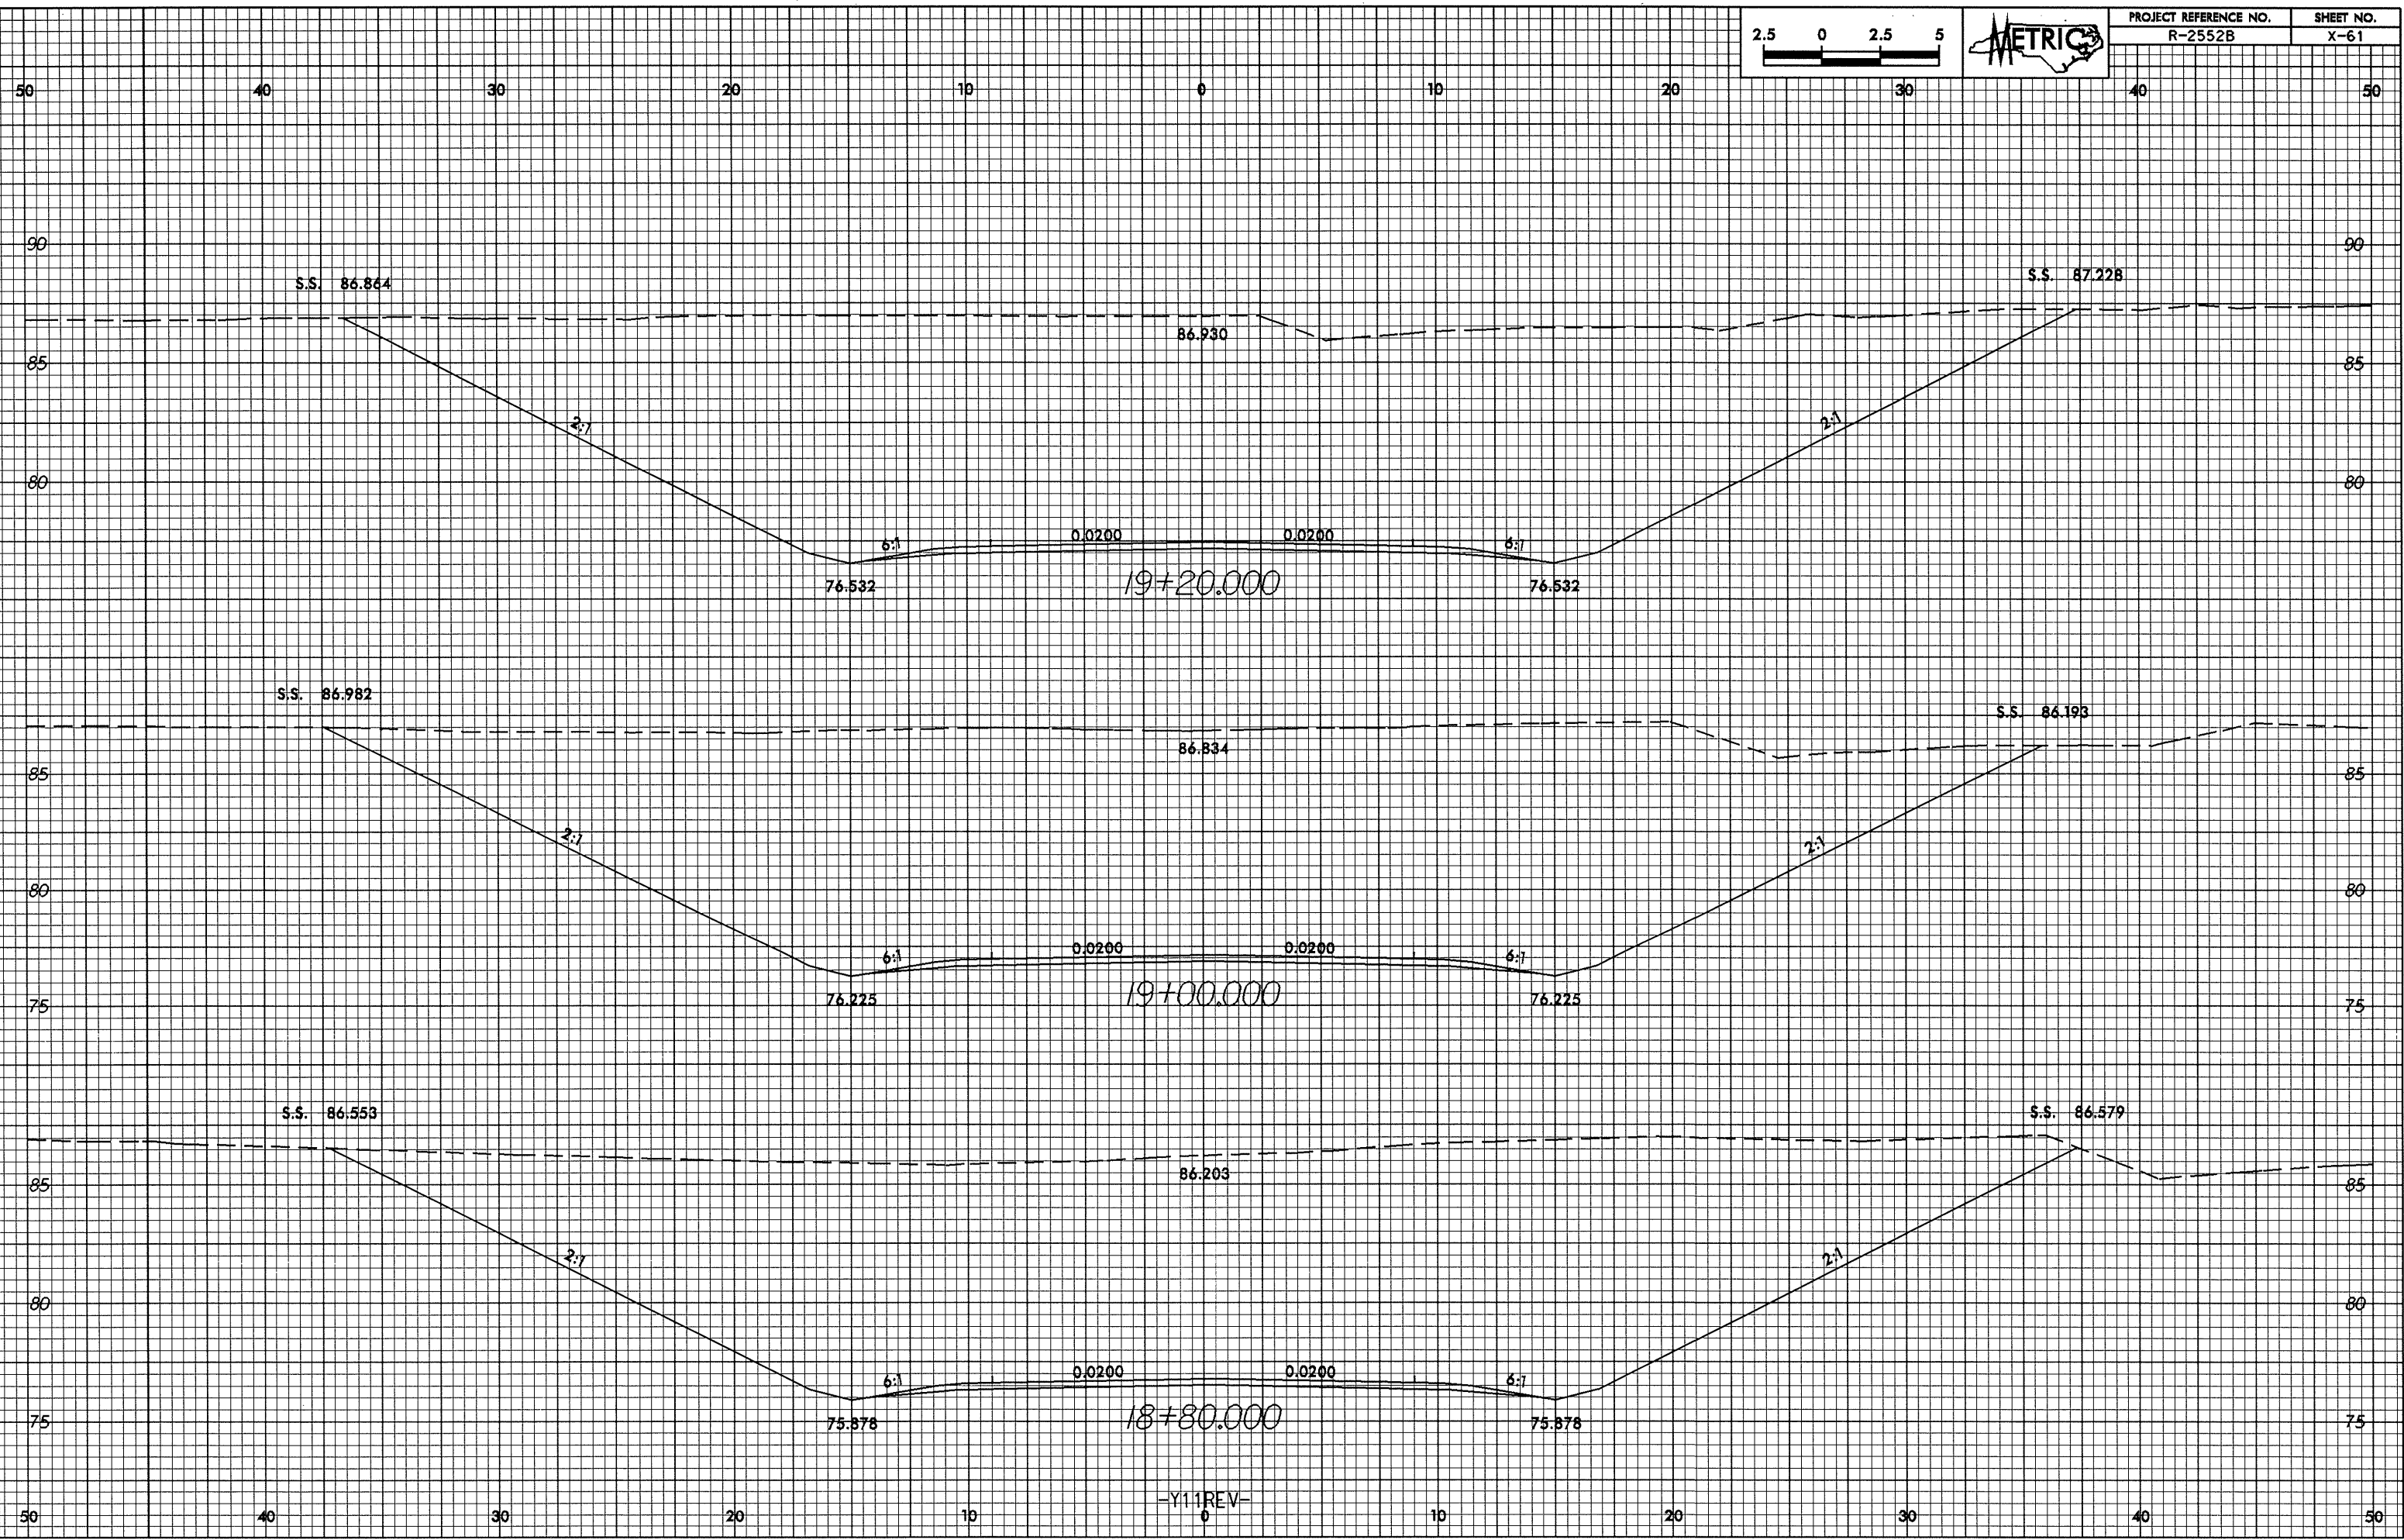

-Y111REV-