



02-FEB-2005 09:25
Blairworth

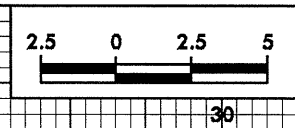

PROJECT REFERENCE NO.	SHEET NO.
R-2552B	X-59

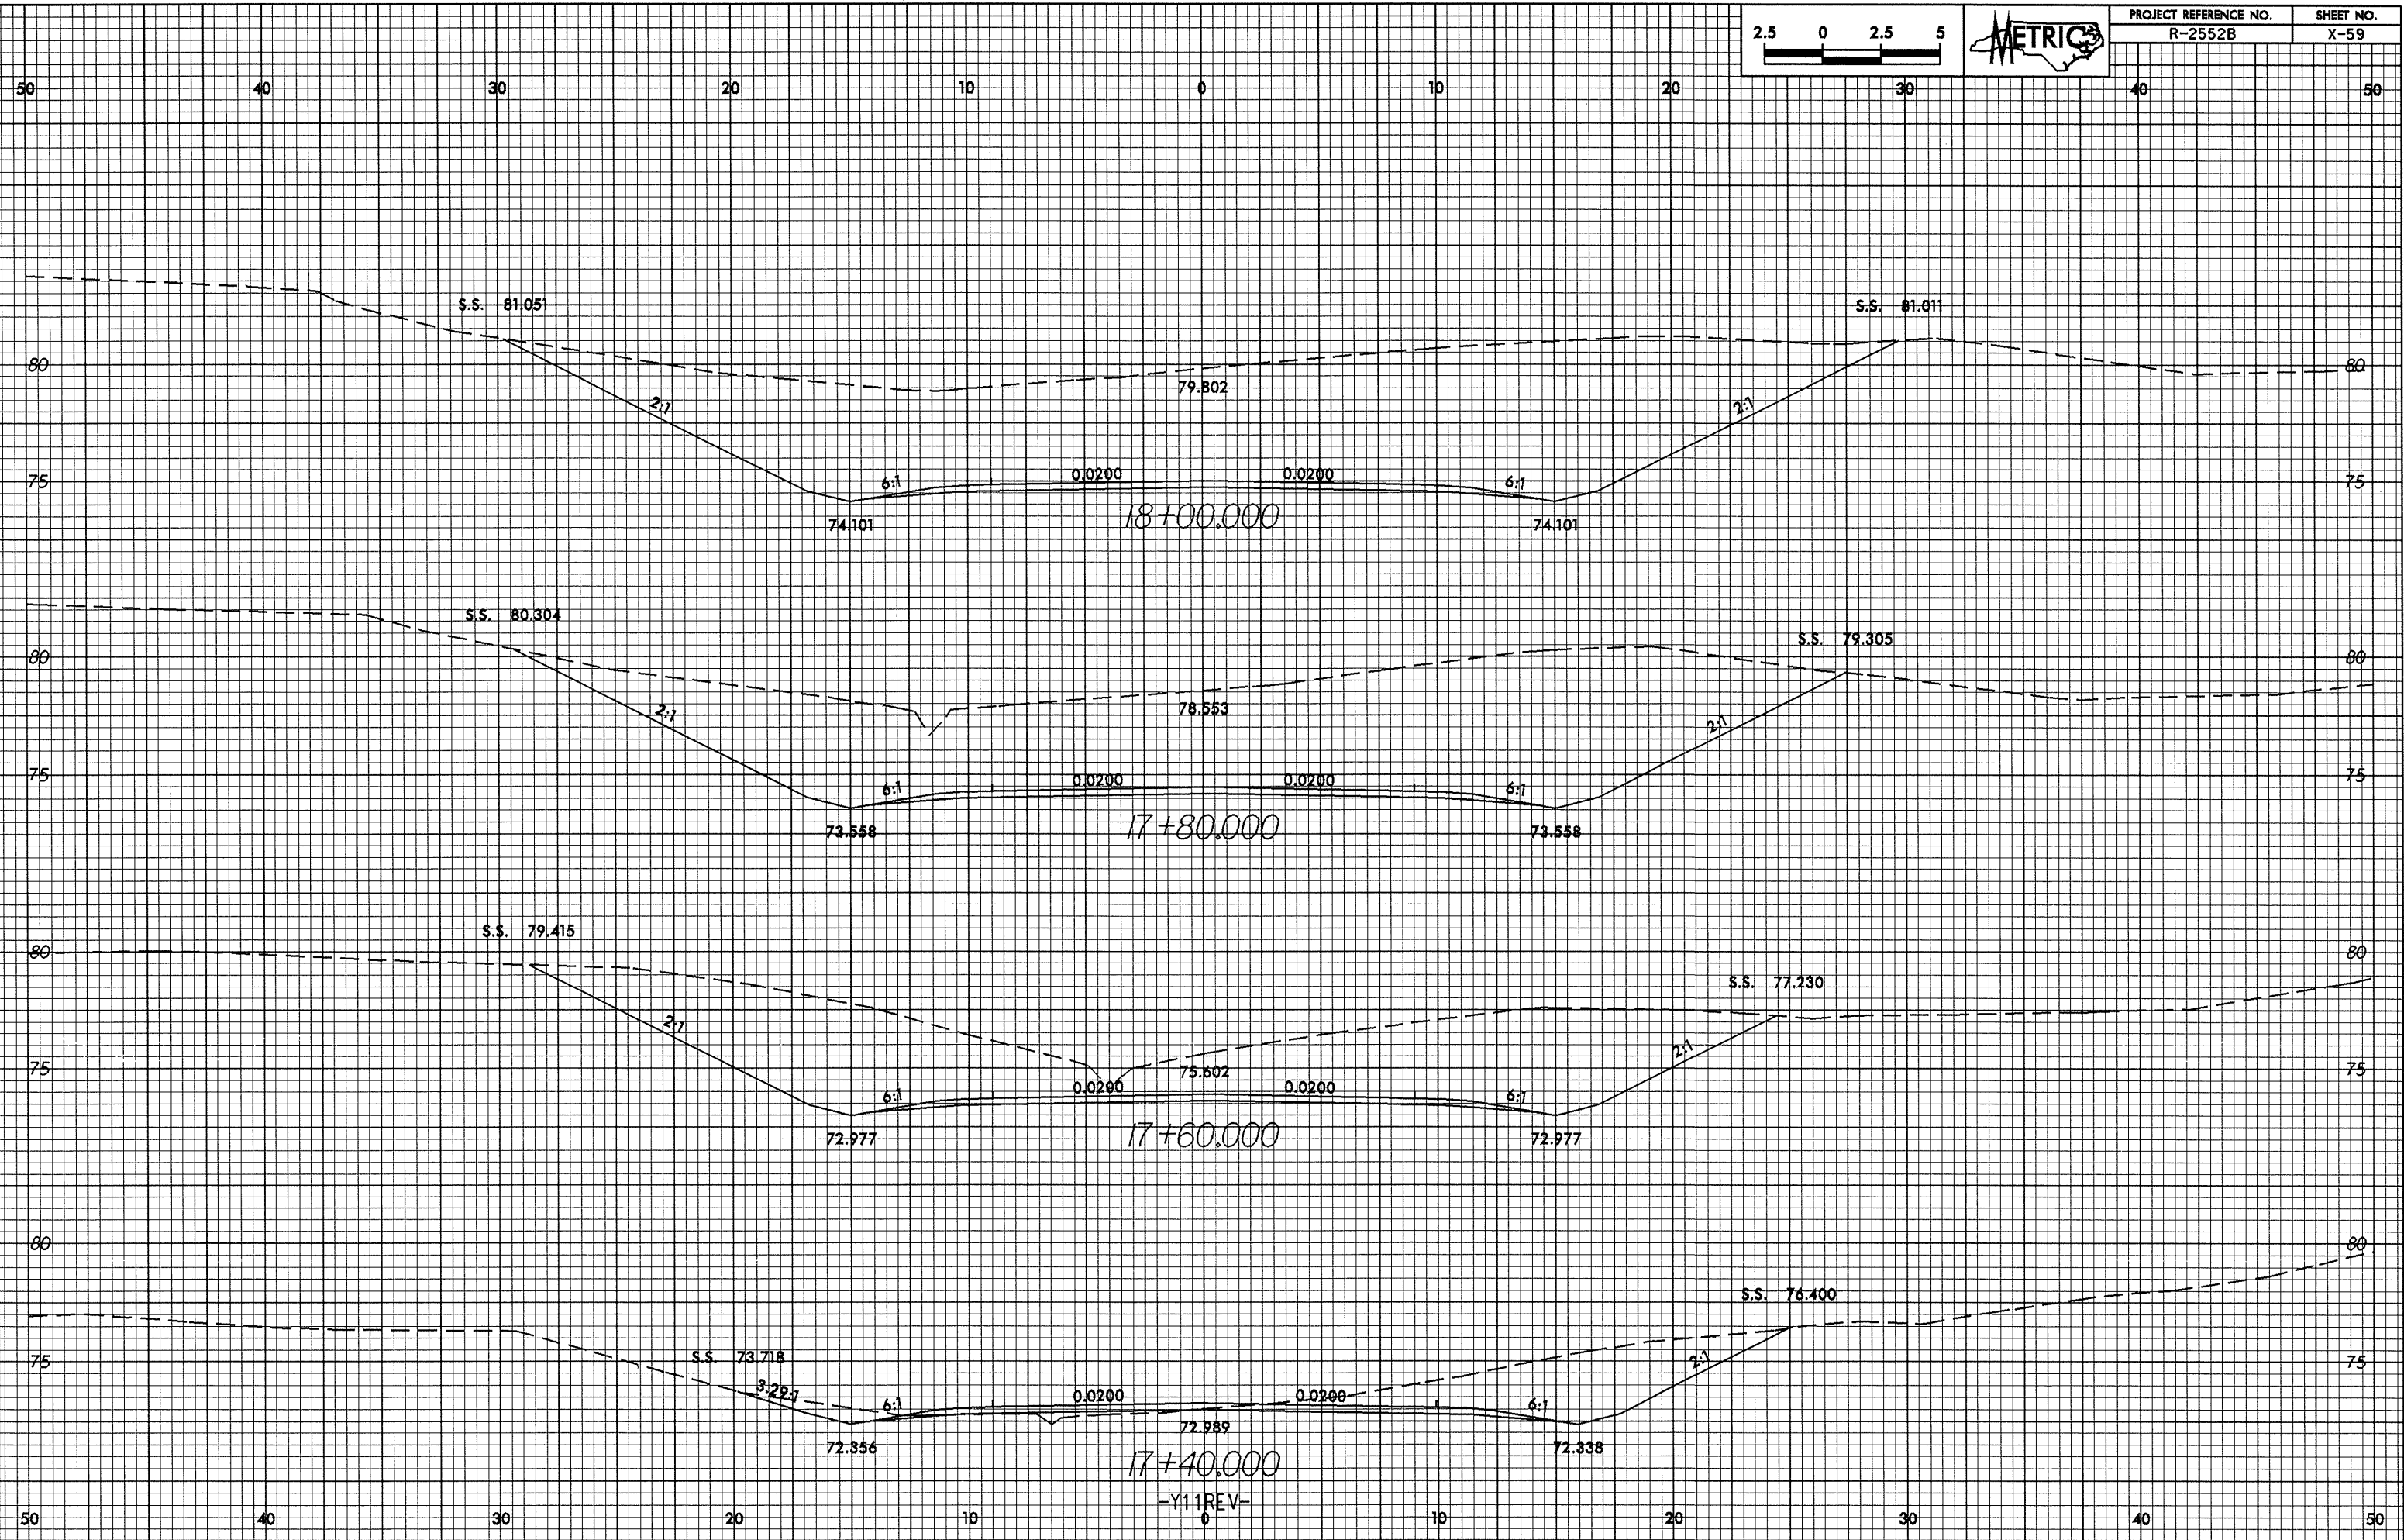

17+40.000

-Y11REV-

0