



02-FEB-2005 09:25  
64.42m  
10.06m

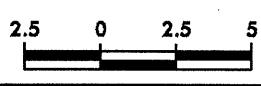

PROJECT REFERENCE NO.	SHEET NO.
R-2552B	X-57

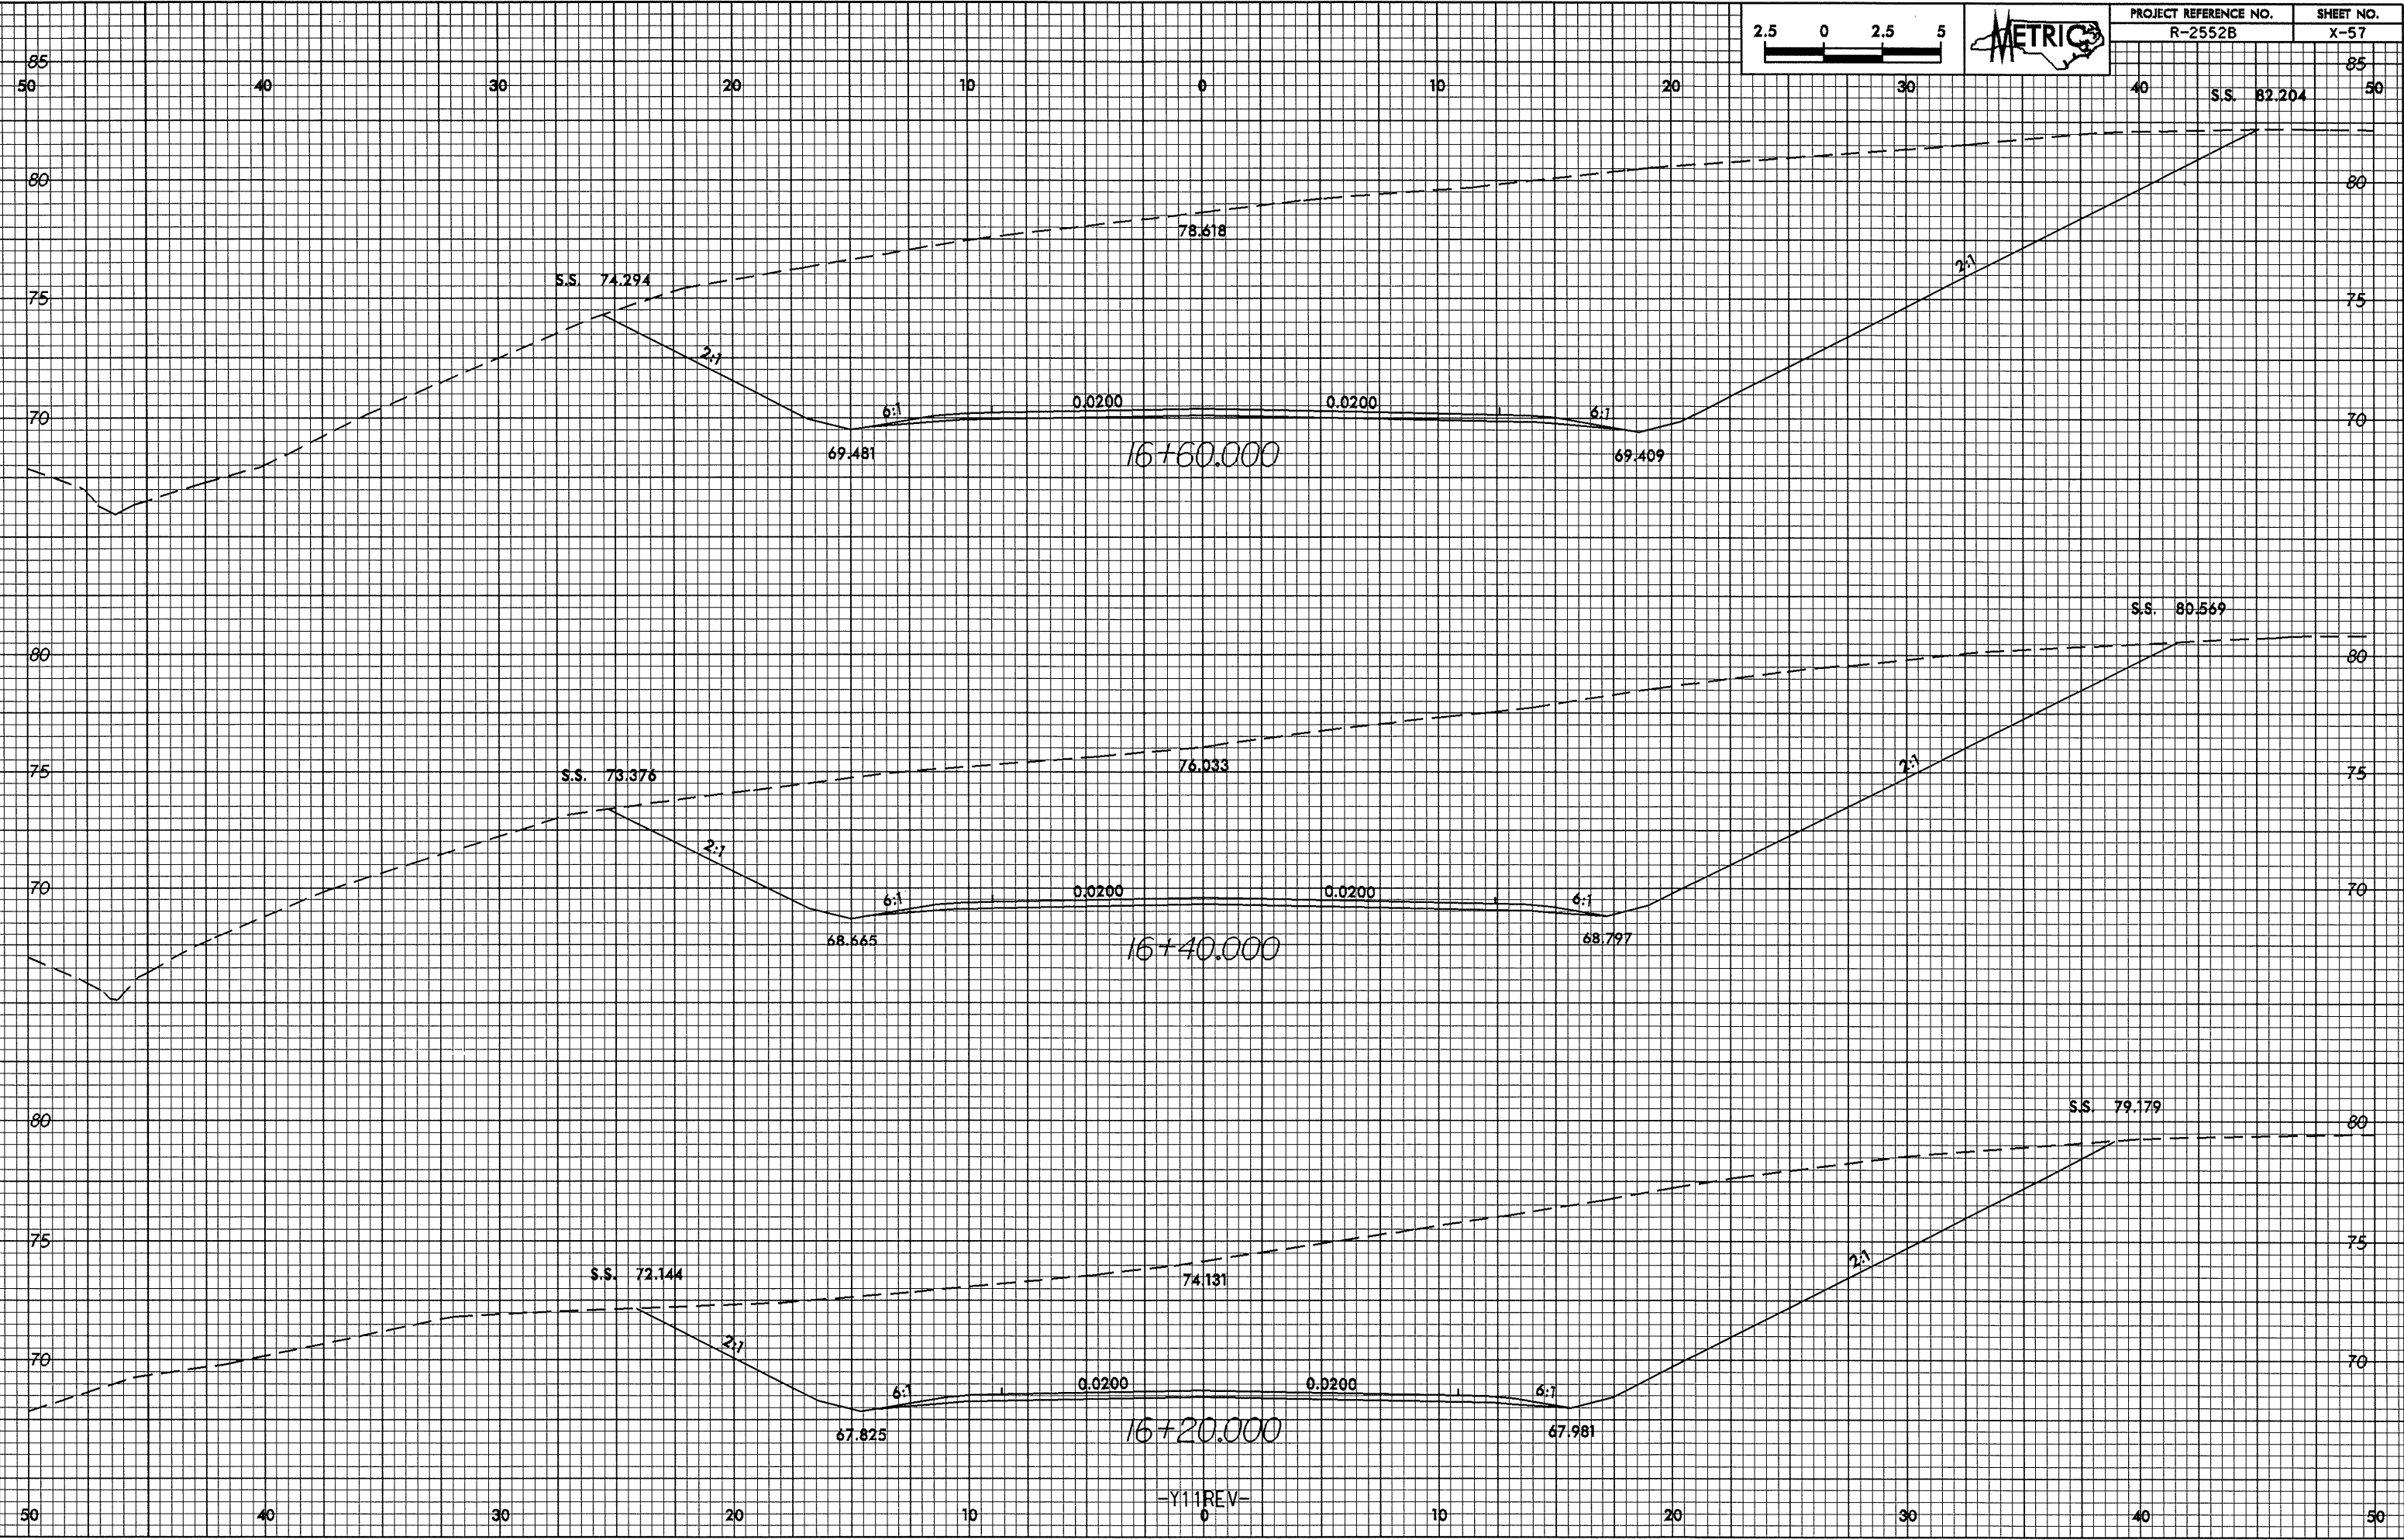

-Y111REV-