



10/26/08
92-FEB-2008 09:21
64.820000 15+00.000

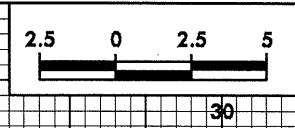

PROJECT REFERENCE NO. R-2552B
SHEET NO. X-55

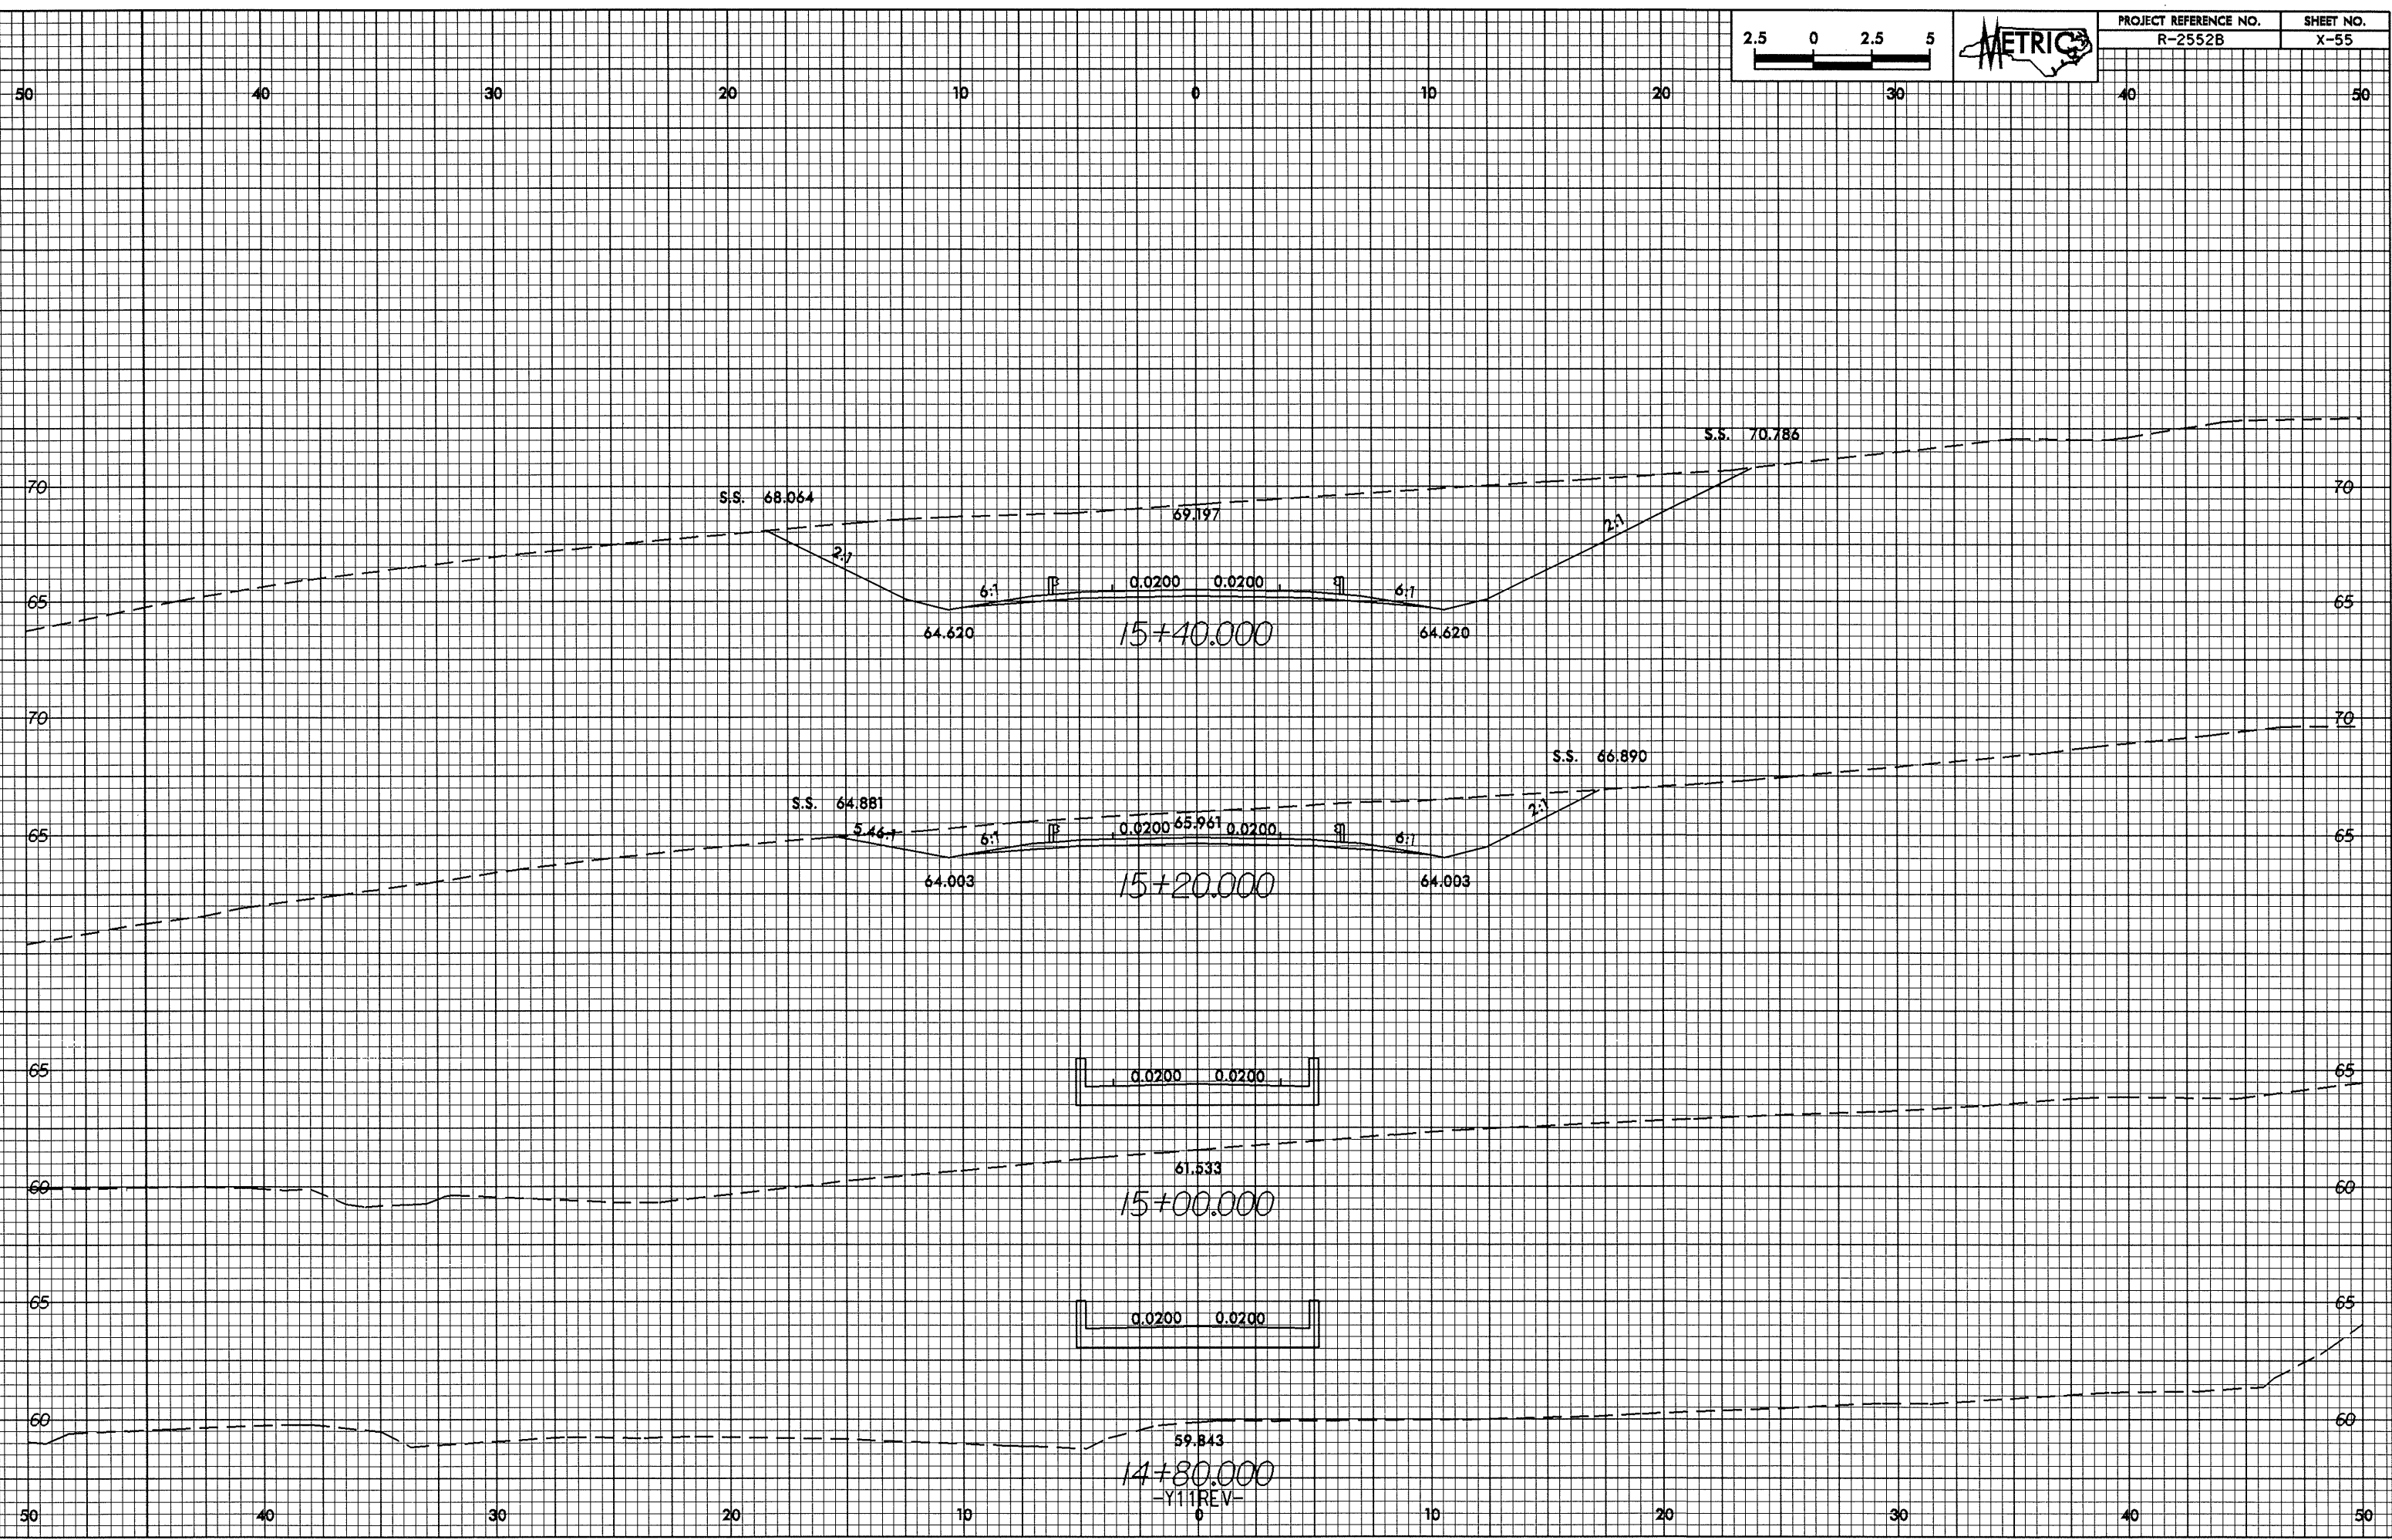

59.843
14+80.000
-Y111REV-