



0.75' PER
82-FEB-2005 08:23
E:\techwork\11\100000

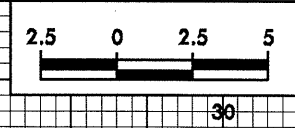

PROJECT REFERENCE NO.	SHEET NO.
R-2552B	X-54

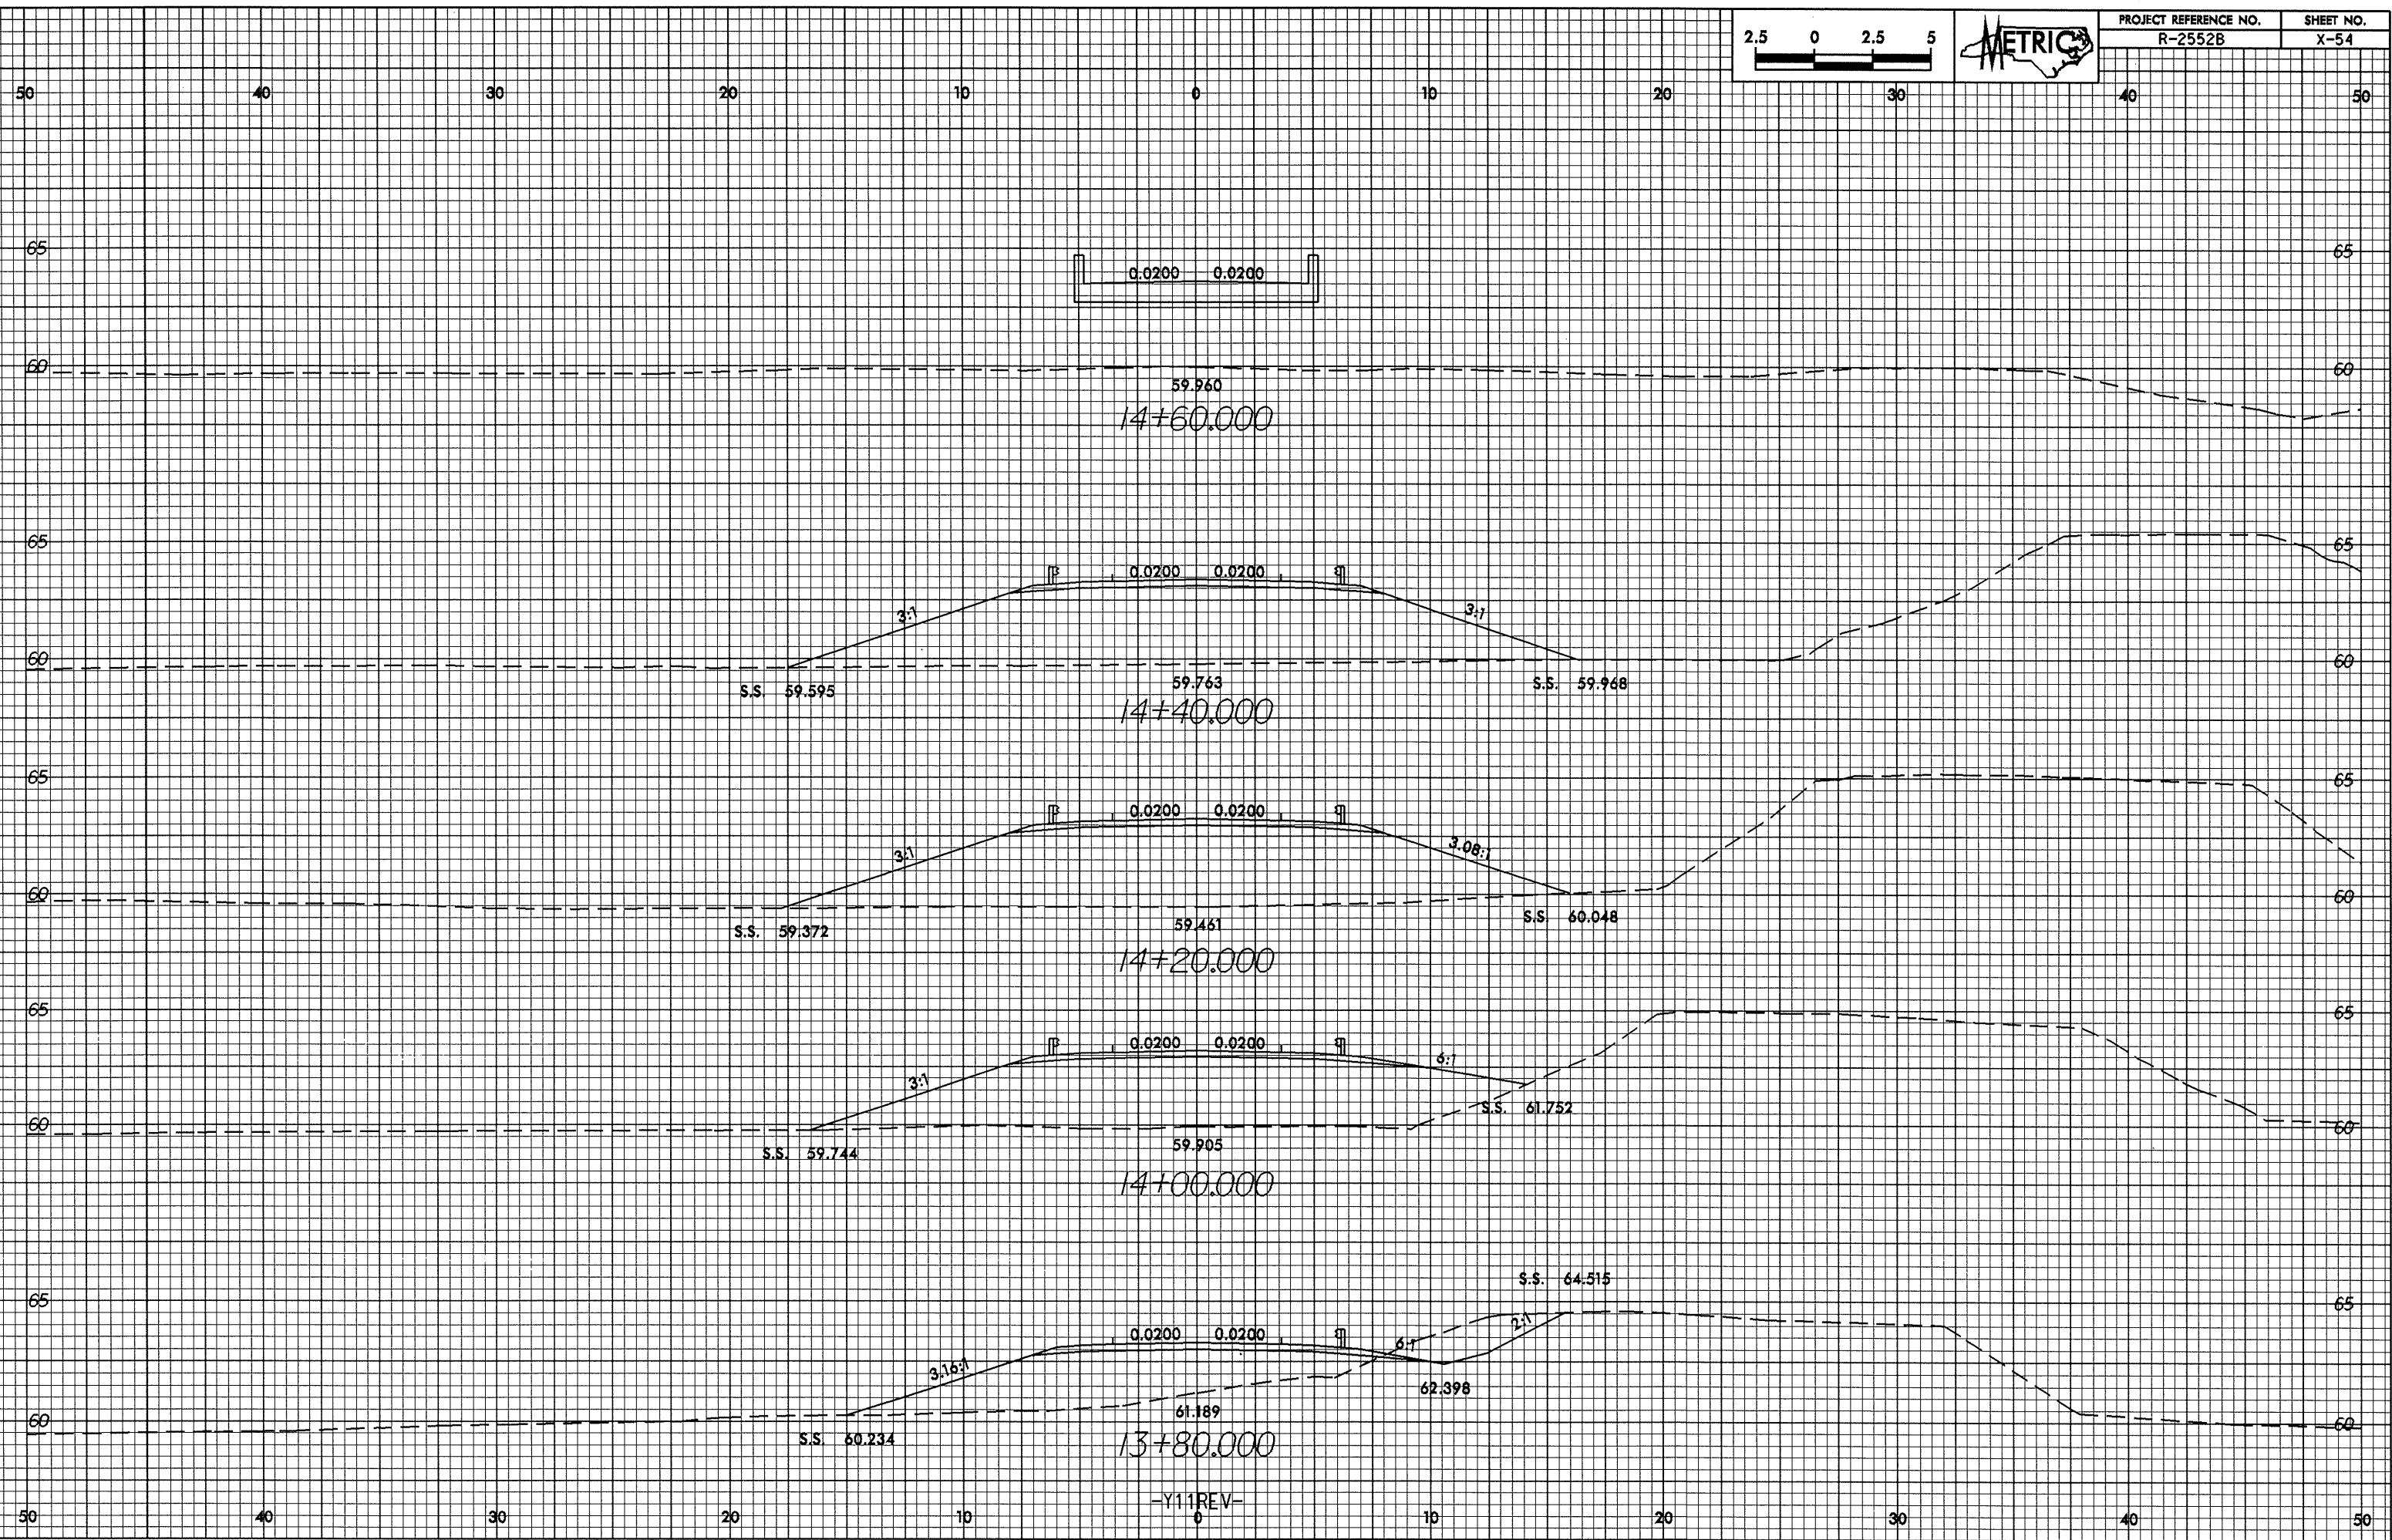

-Y11REV-