



02-FEB-2005 08:22
61.42m
02-FEB-2005 08:22
61.42m

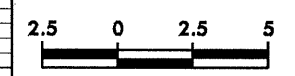

PROJECT REFERENCE NO.	SHEET NO.
R-2552B	X-52

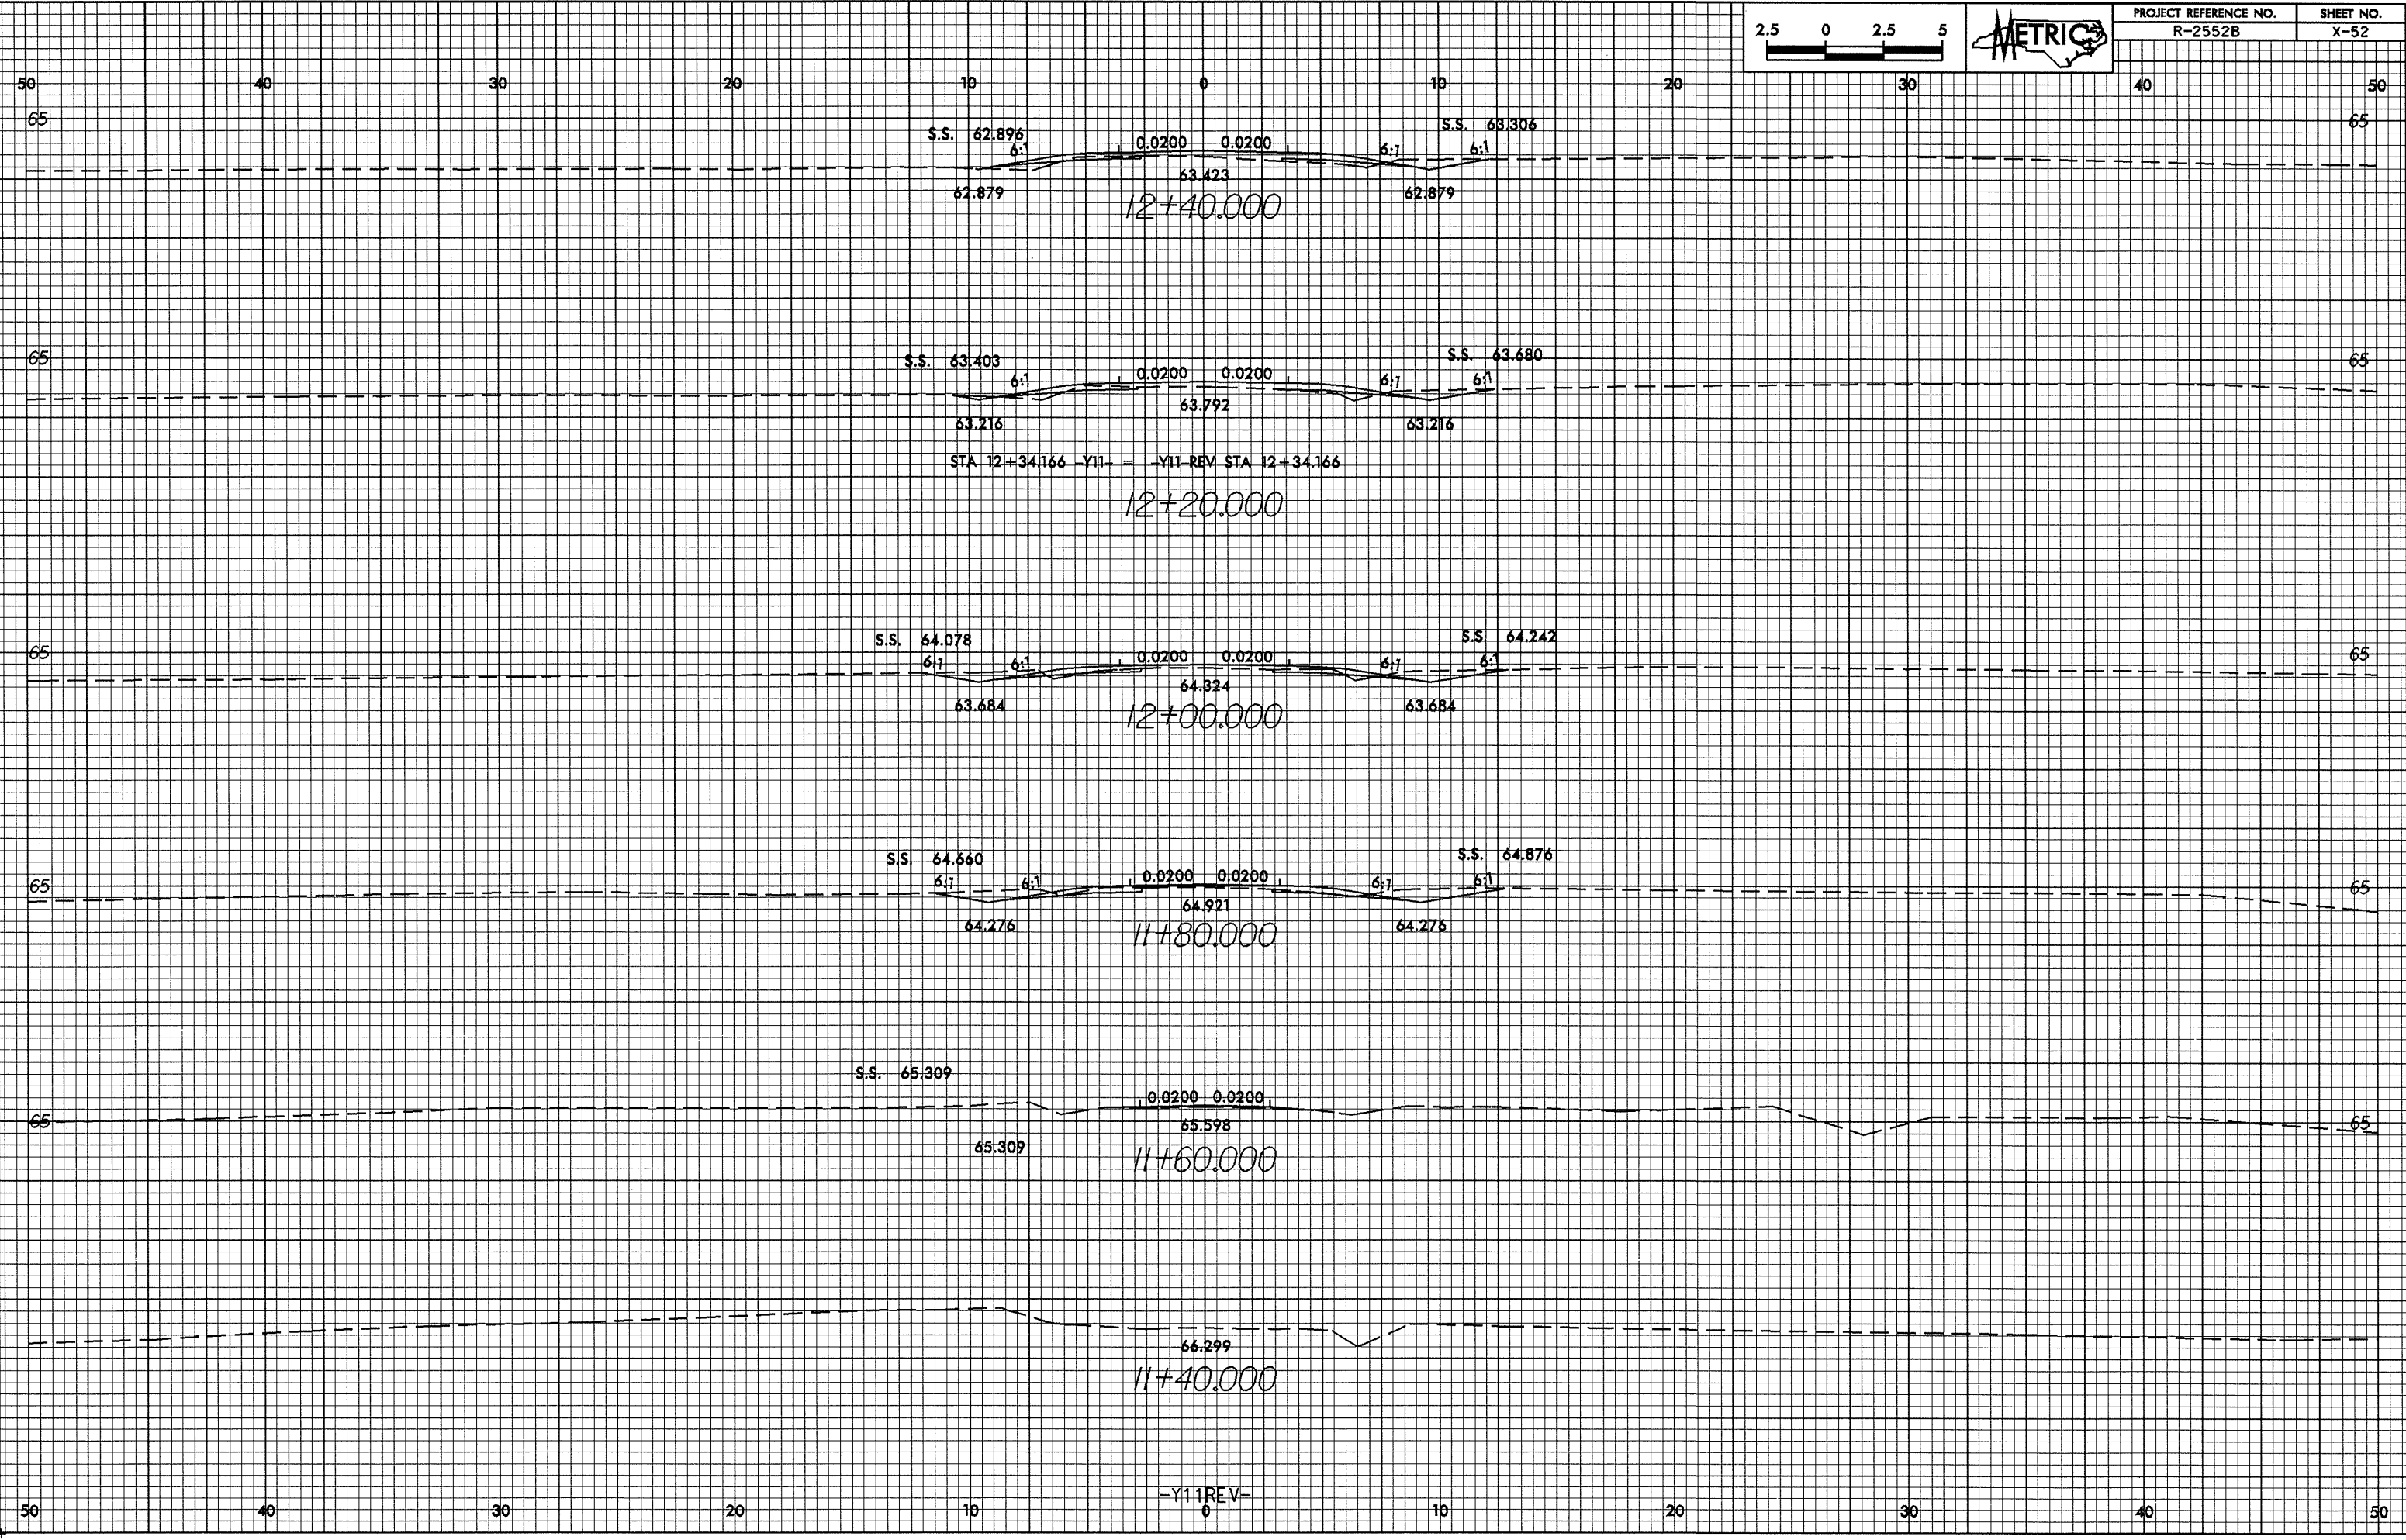

-Y11 REV-
0