



0/26/98

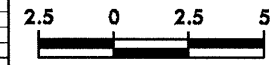

PROJECT REFERENCE NO. R-2552B	SHEET NO. X-49
----------------------------------	-------------------

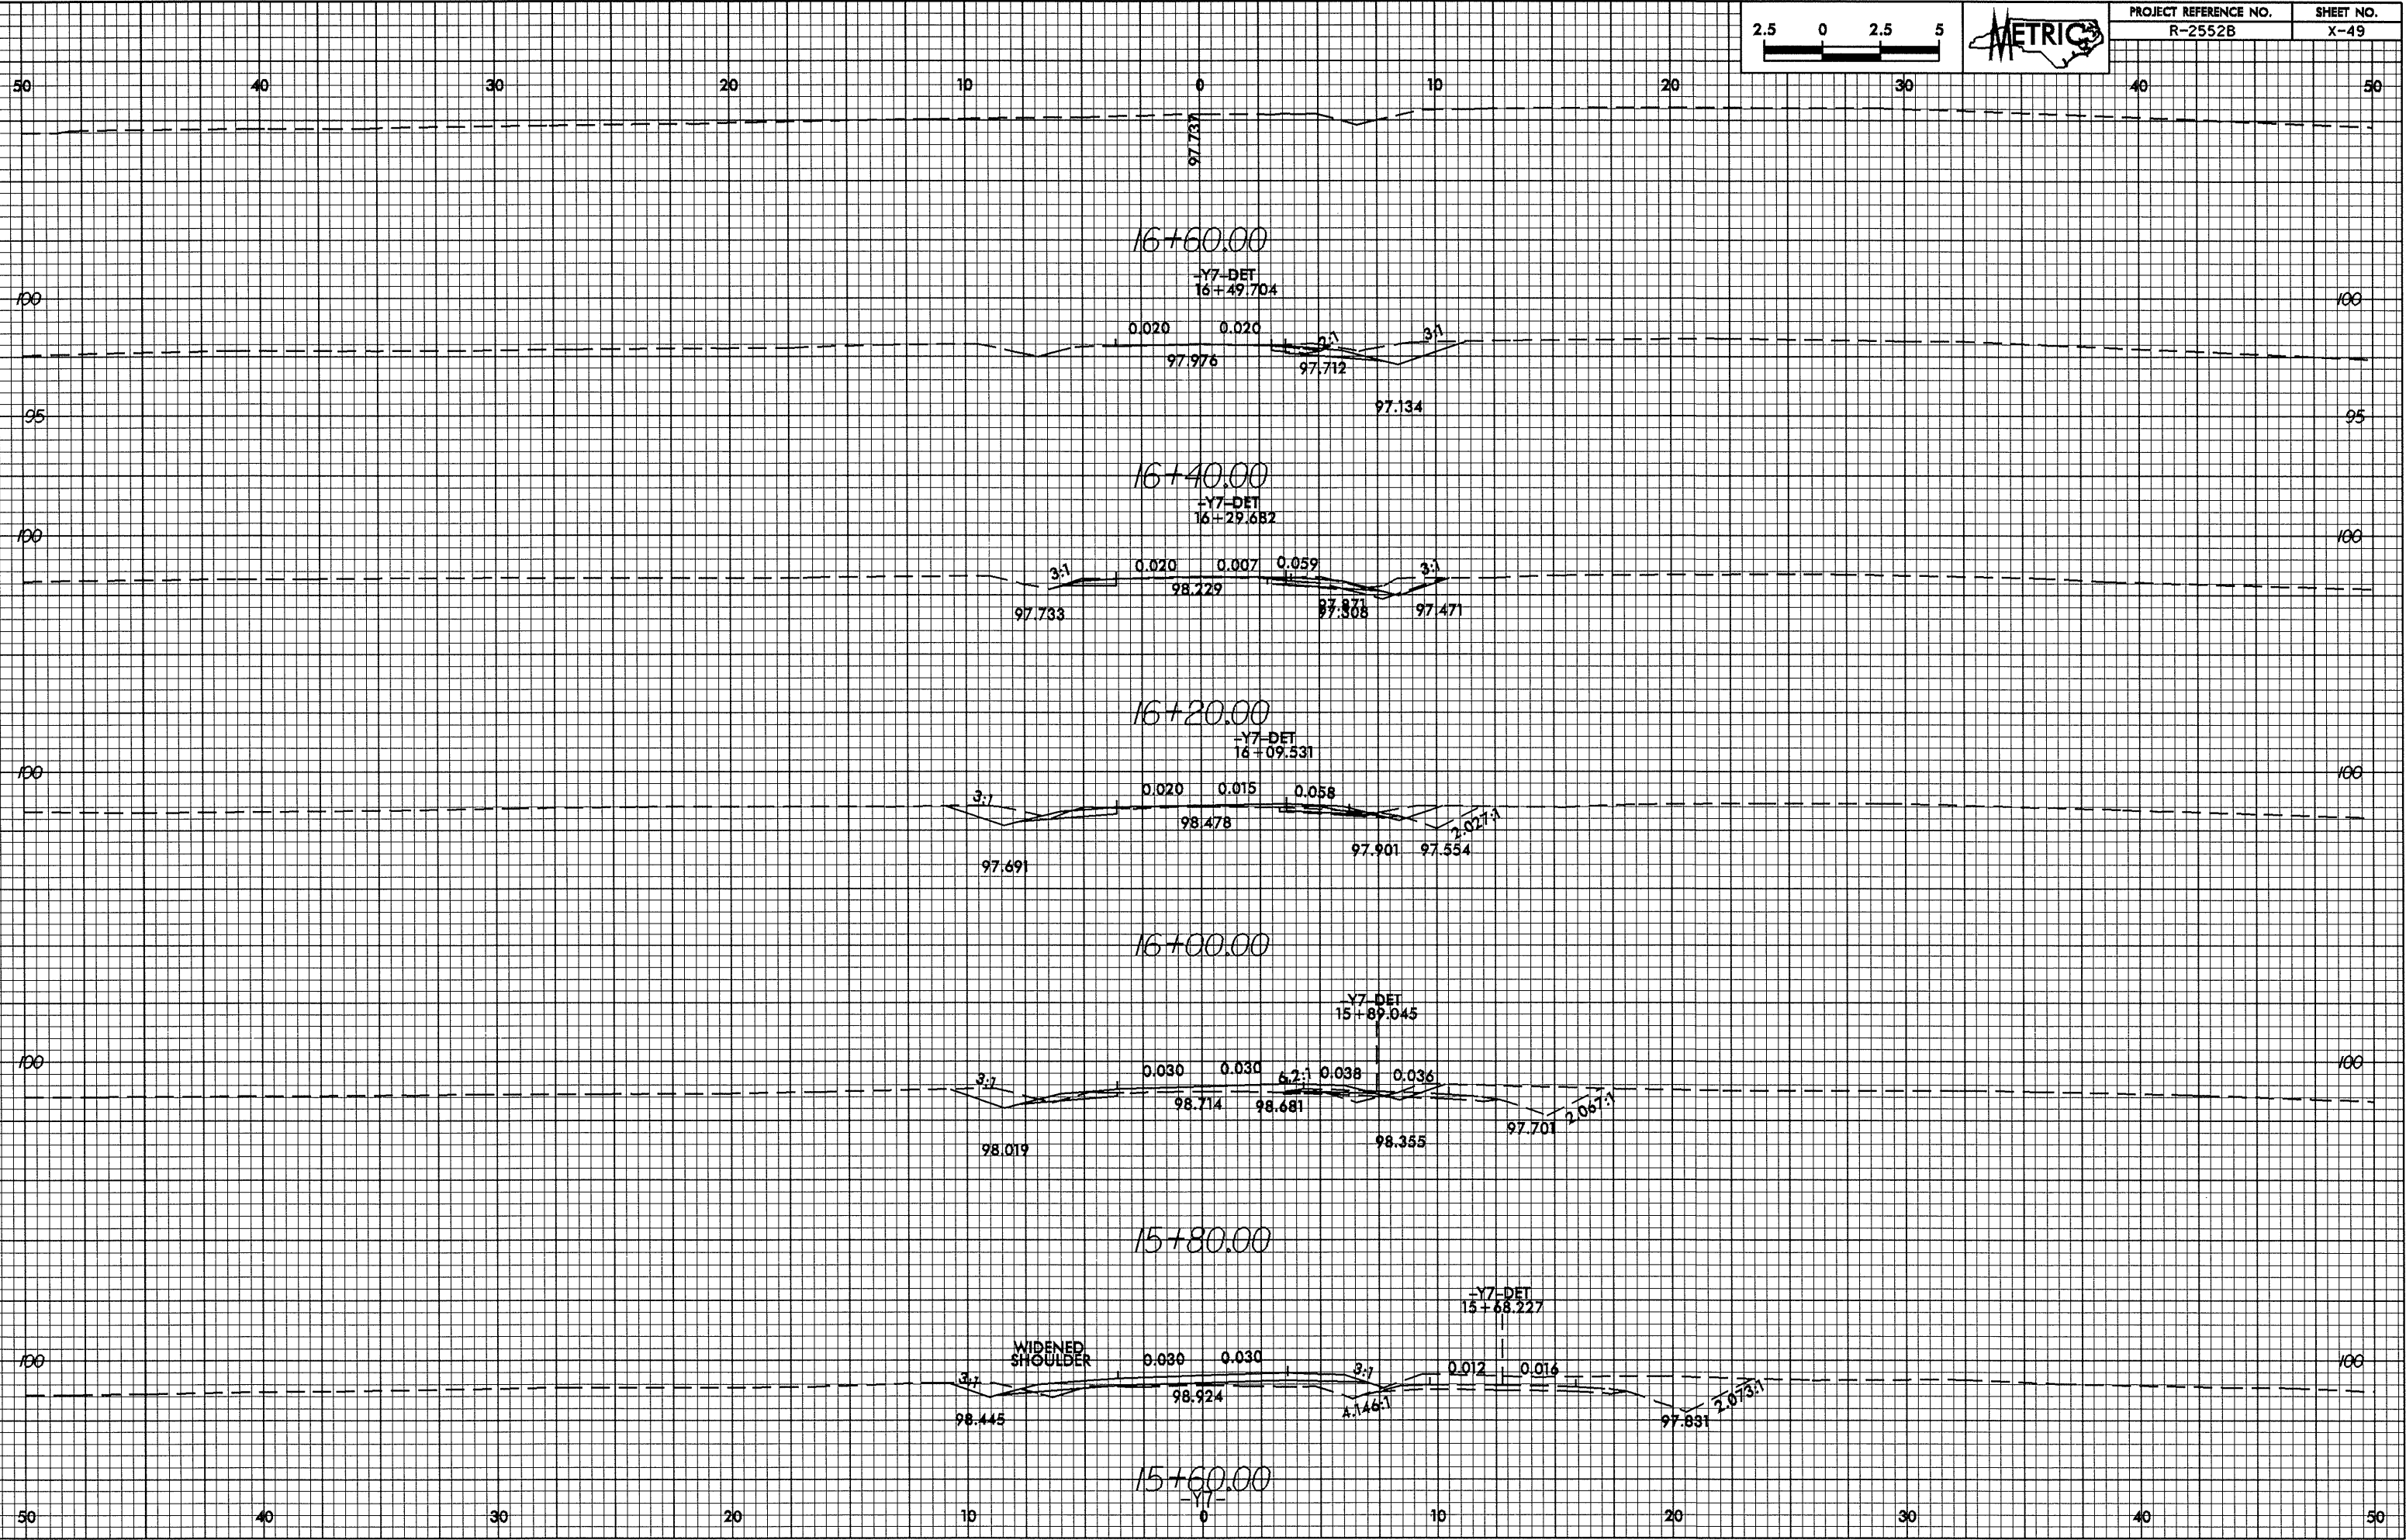

88-FEB-2005 11:03
RAC:uc