



10/26/08

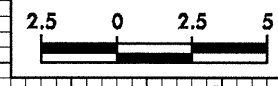

PROJECT REFERENCE NO. R-2552B	SHEET NO. X-46
----------------------------------	-------------------

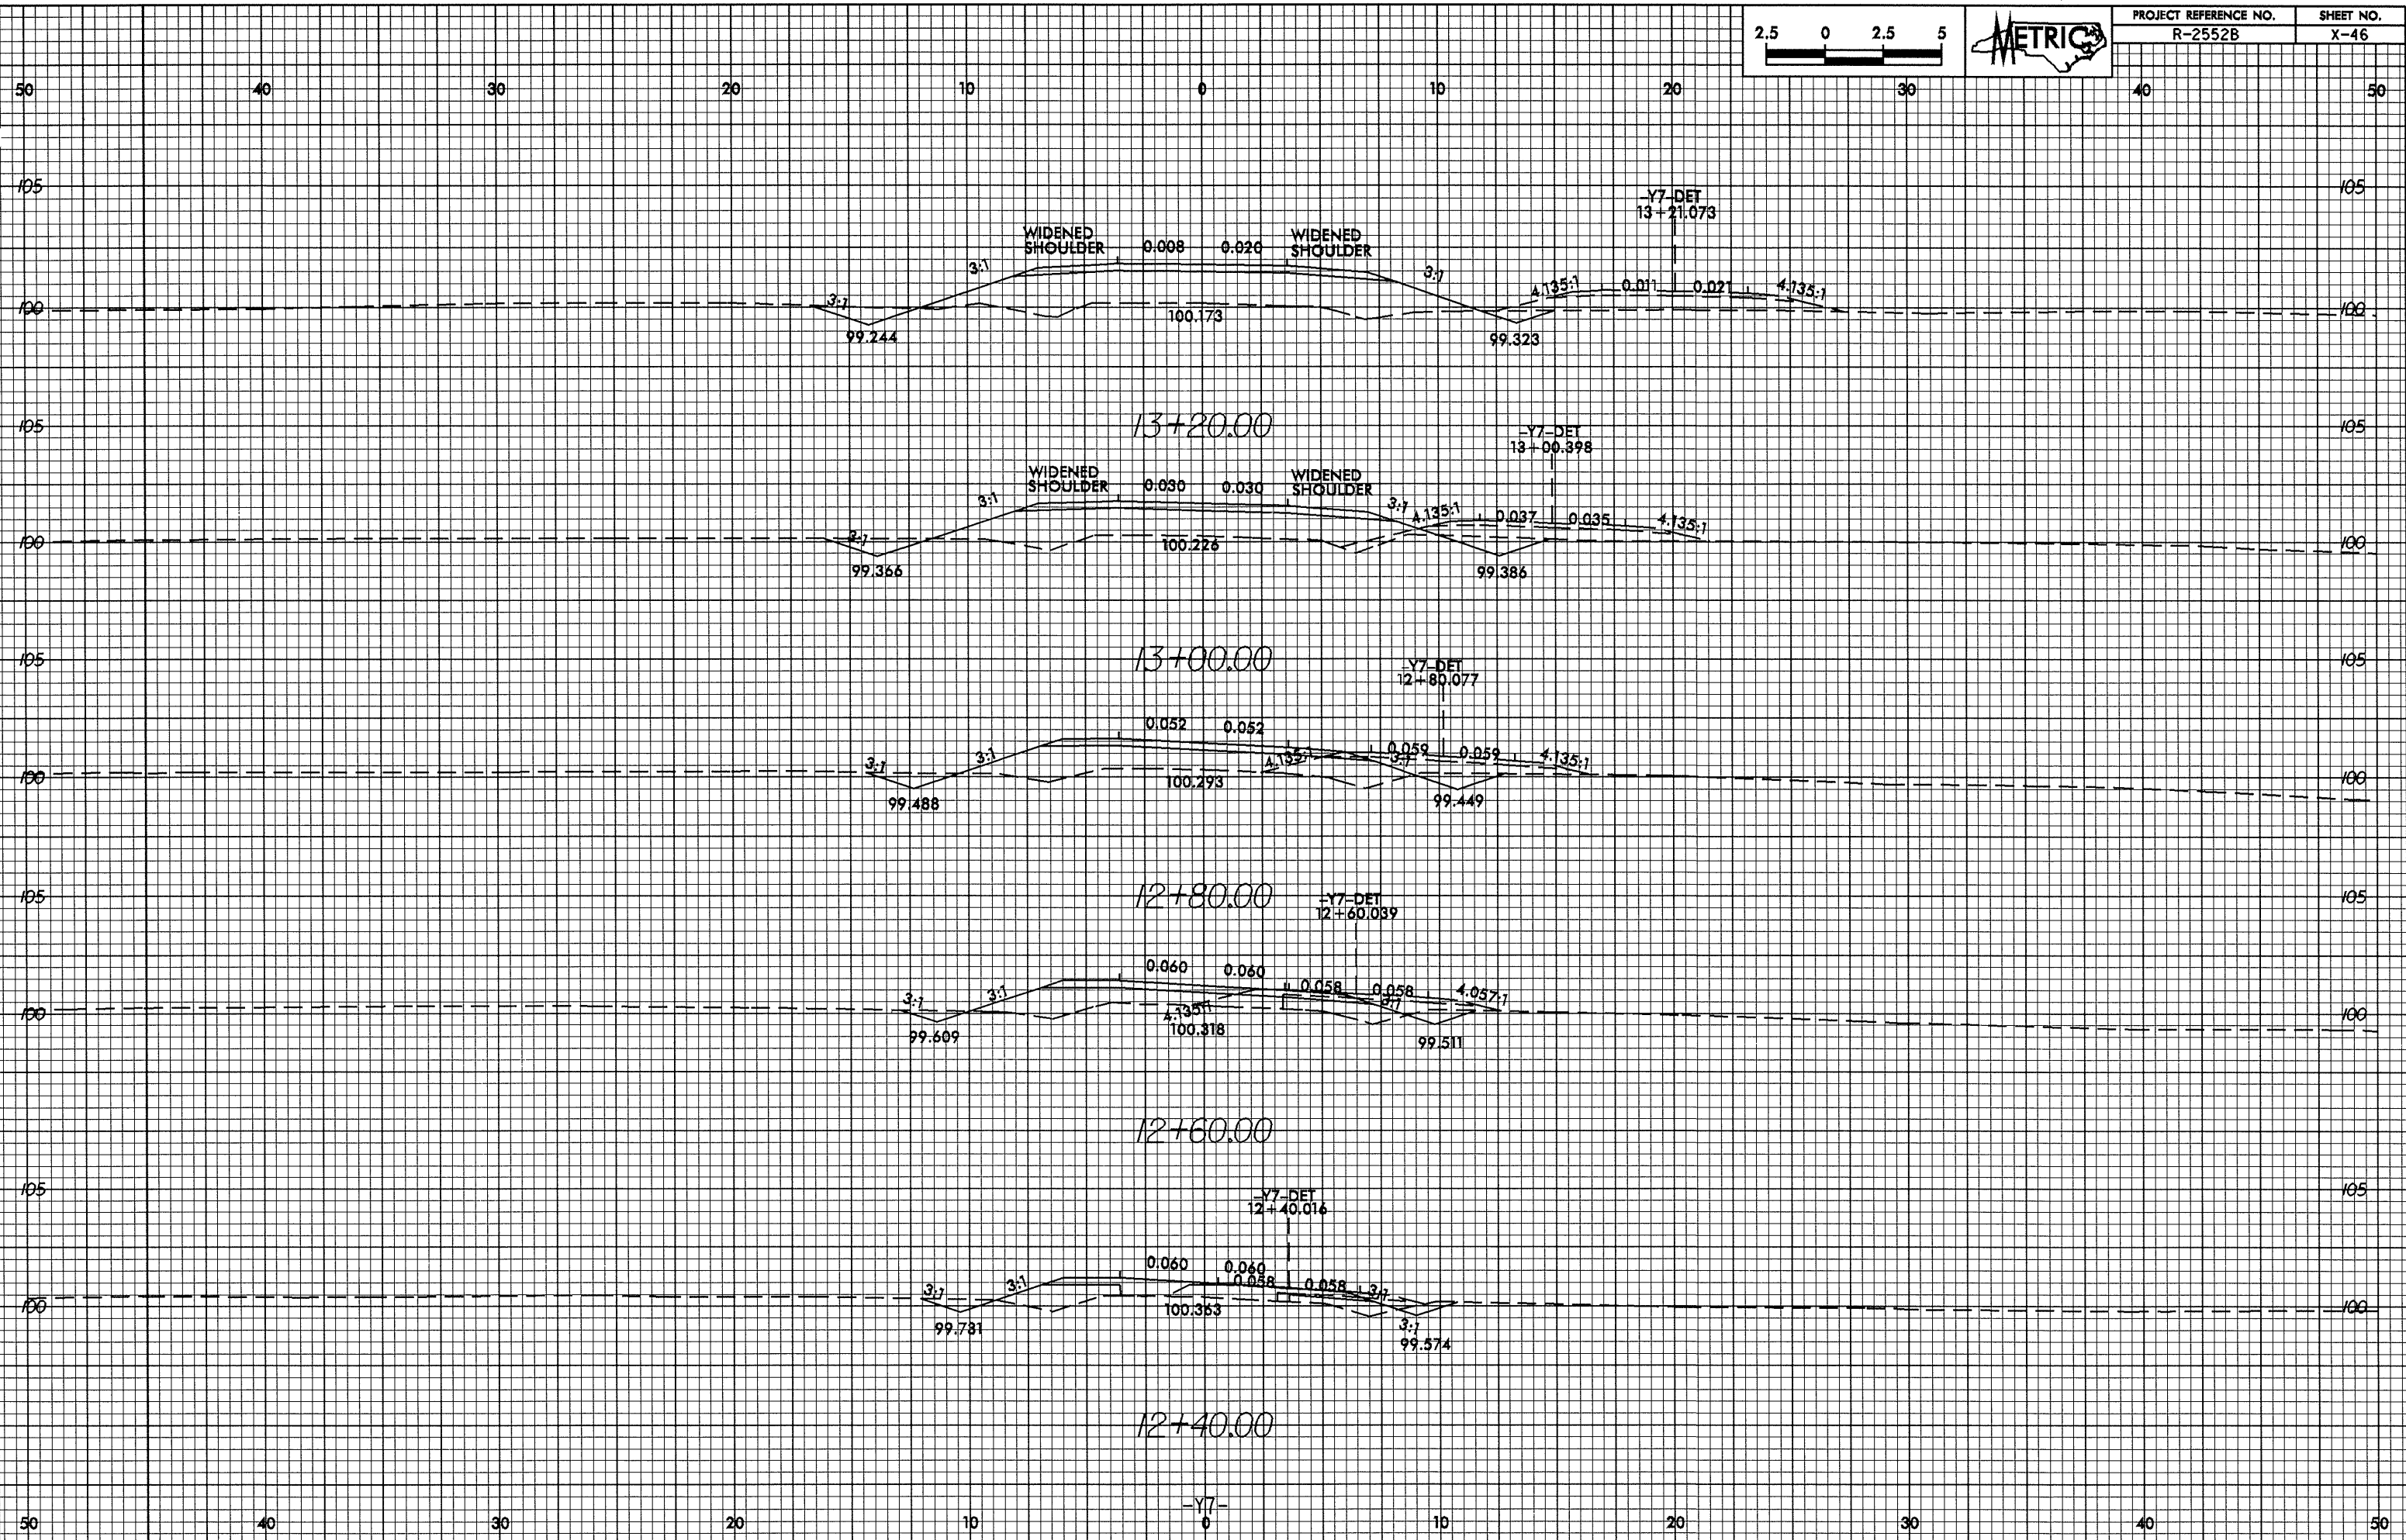

98-FEB-2008 11:08
RAC:uc