



10.26.08

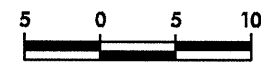

PROJECT REFERENCE NO.
R-2552B

SHEET NO.
X-44

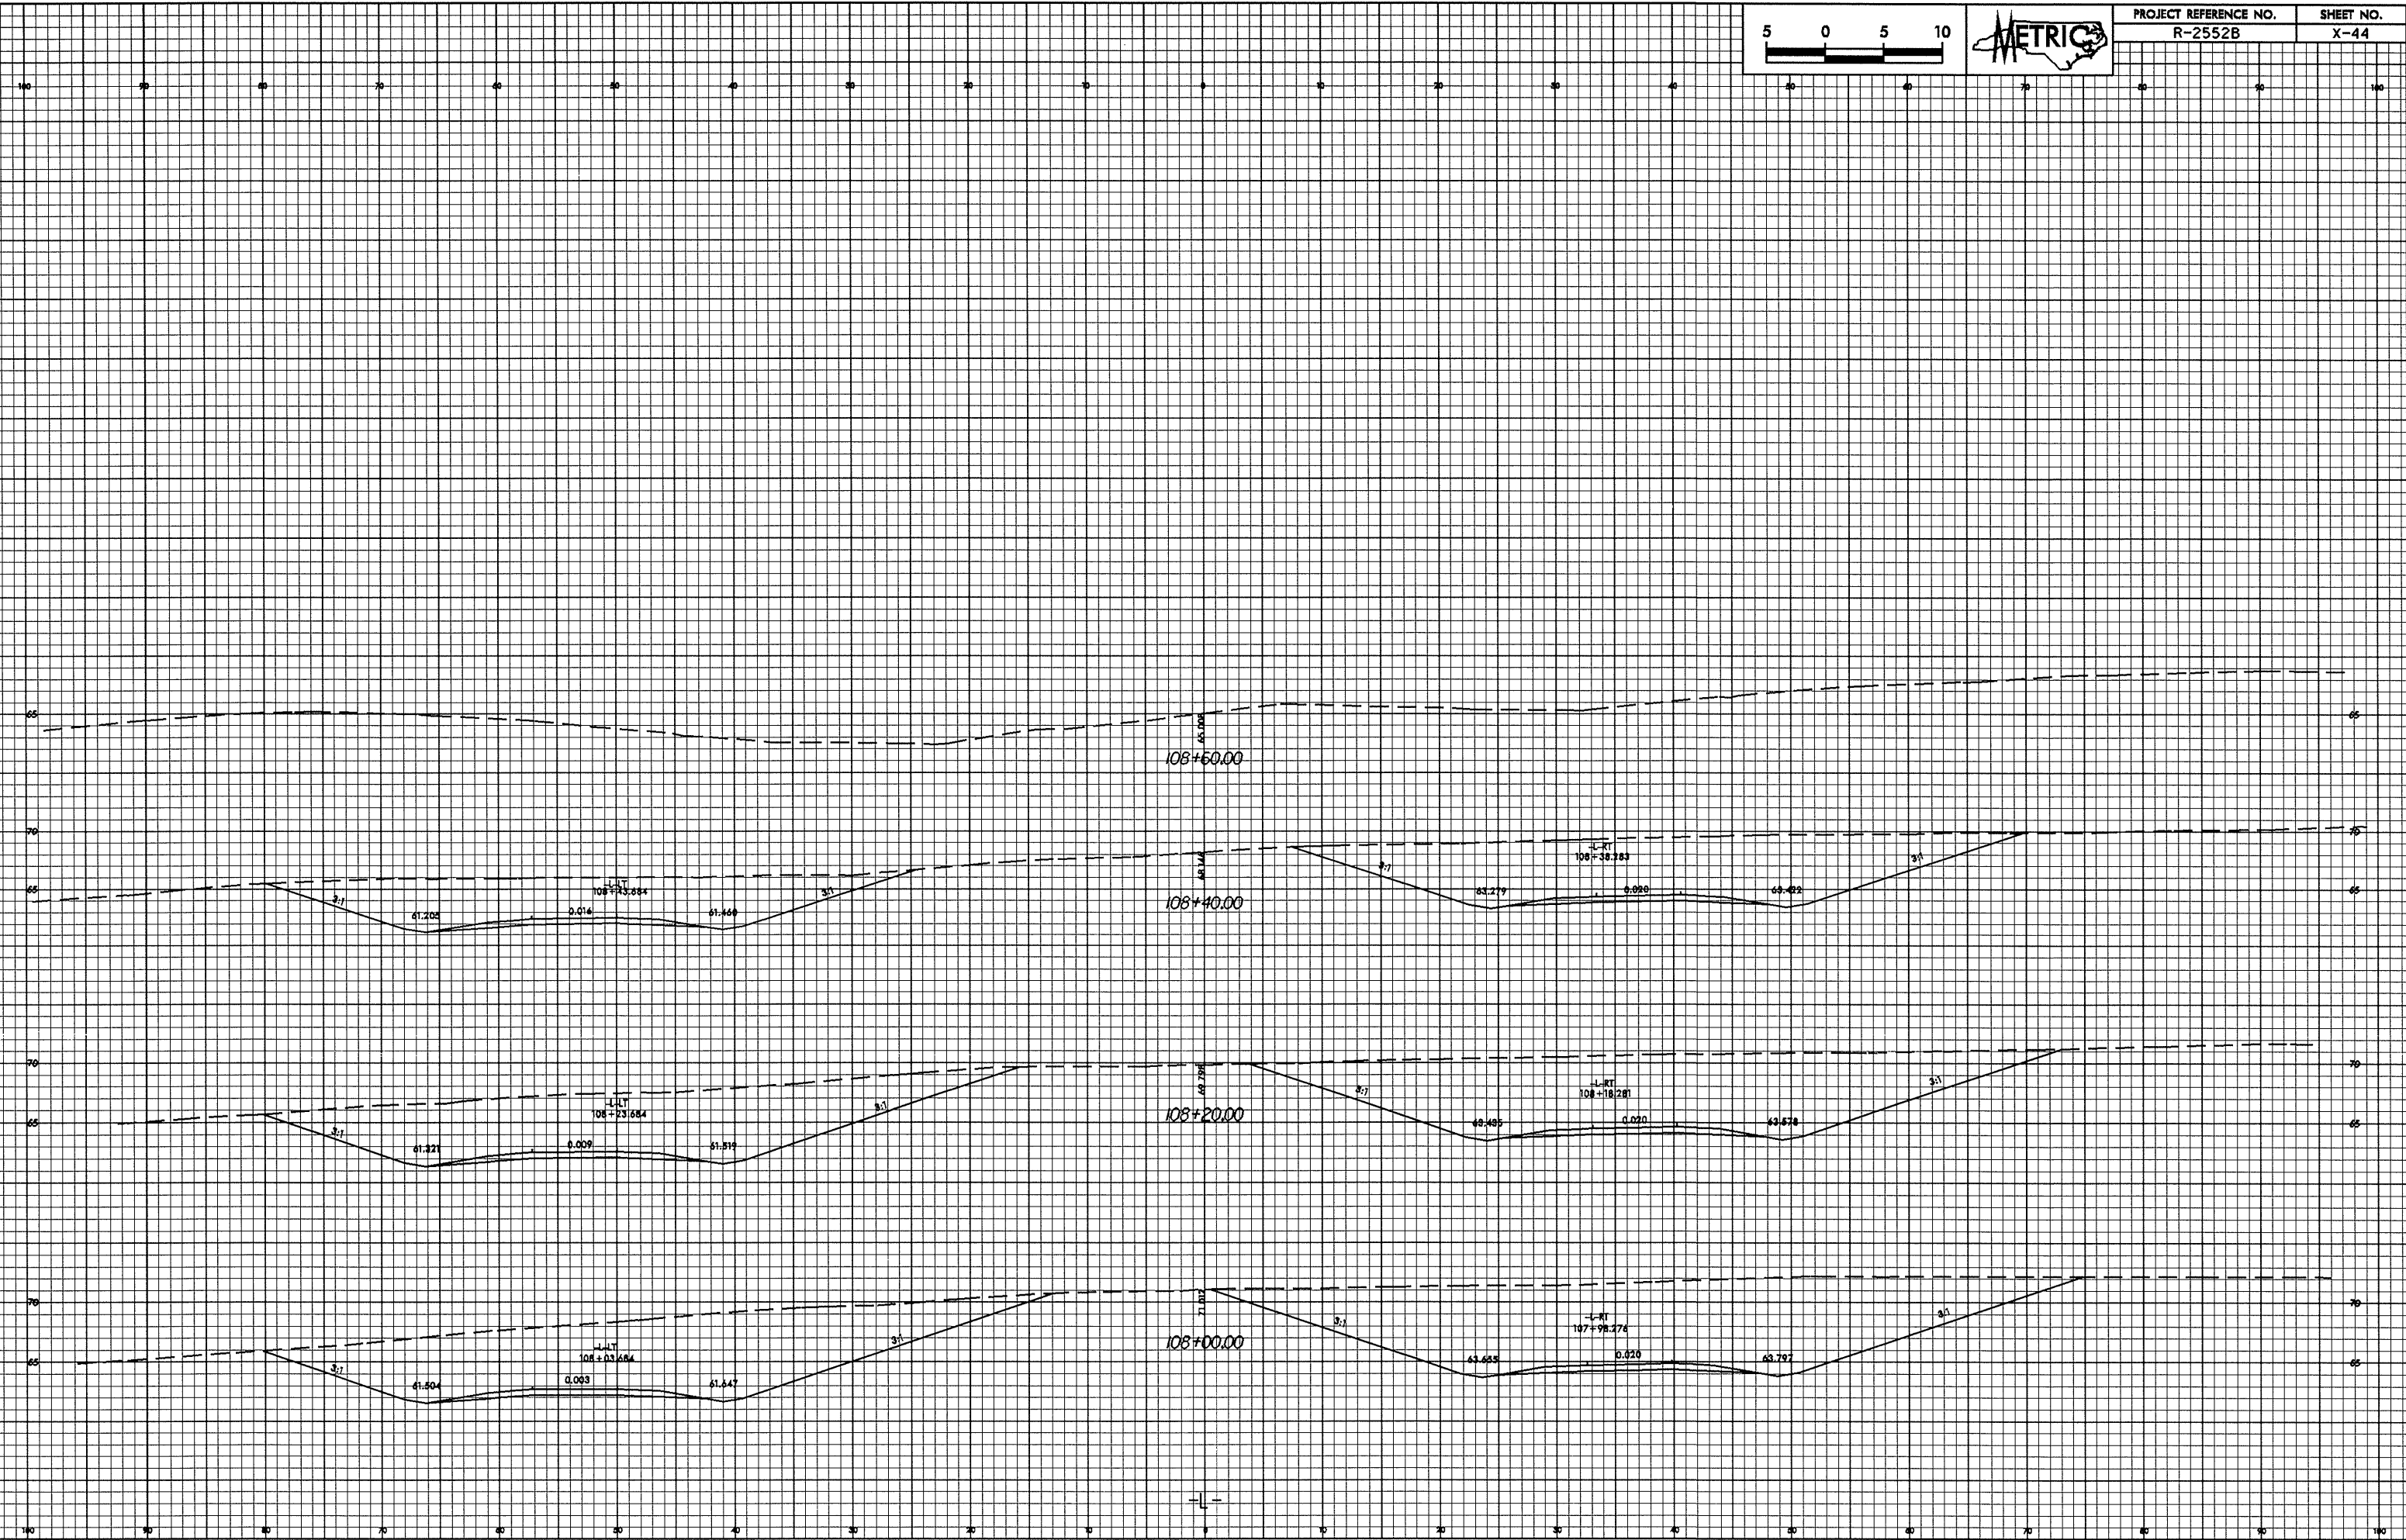

31-JUN-2005 12:53
64.26.08