


10/26/98



PROJECT REFERENCE NO. R-2552B	SHEET NO. X-40
----------------------------------	-------------------

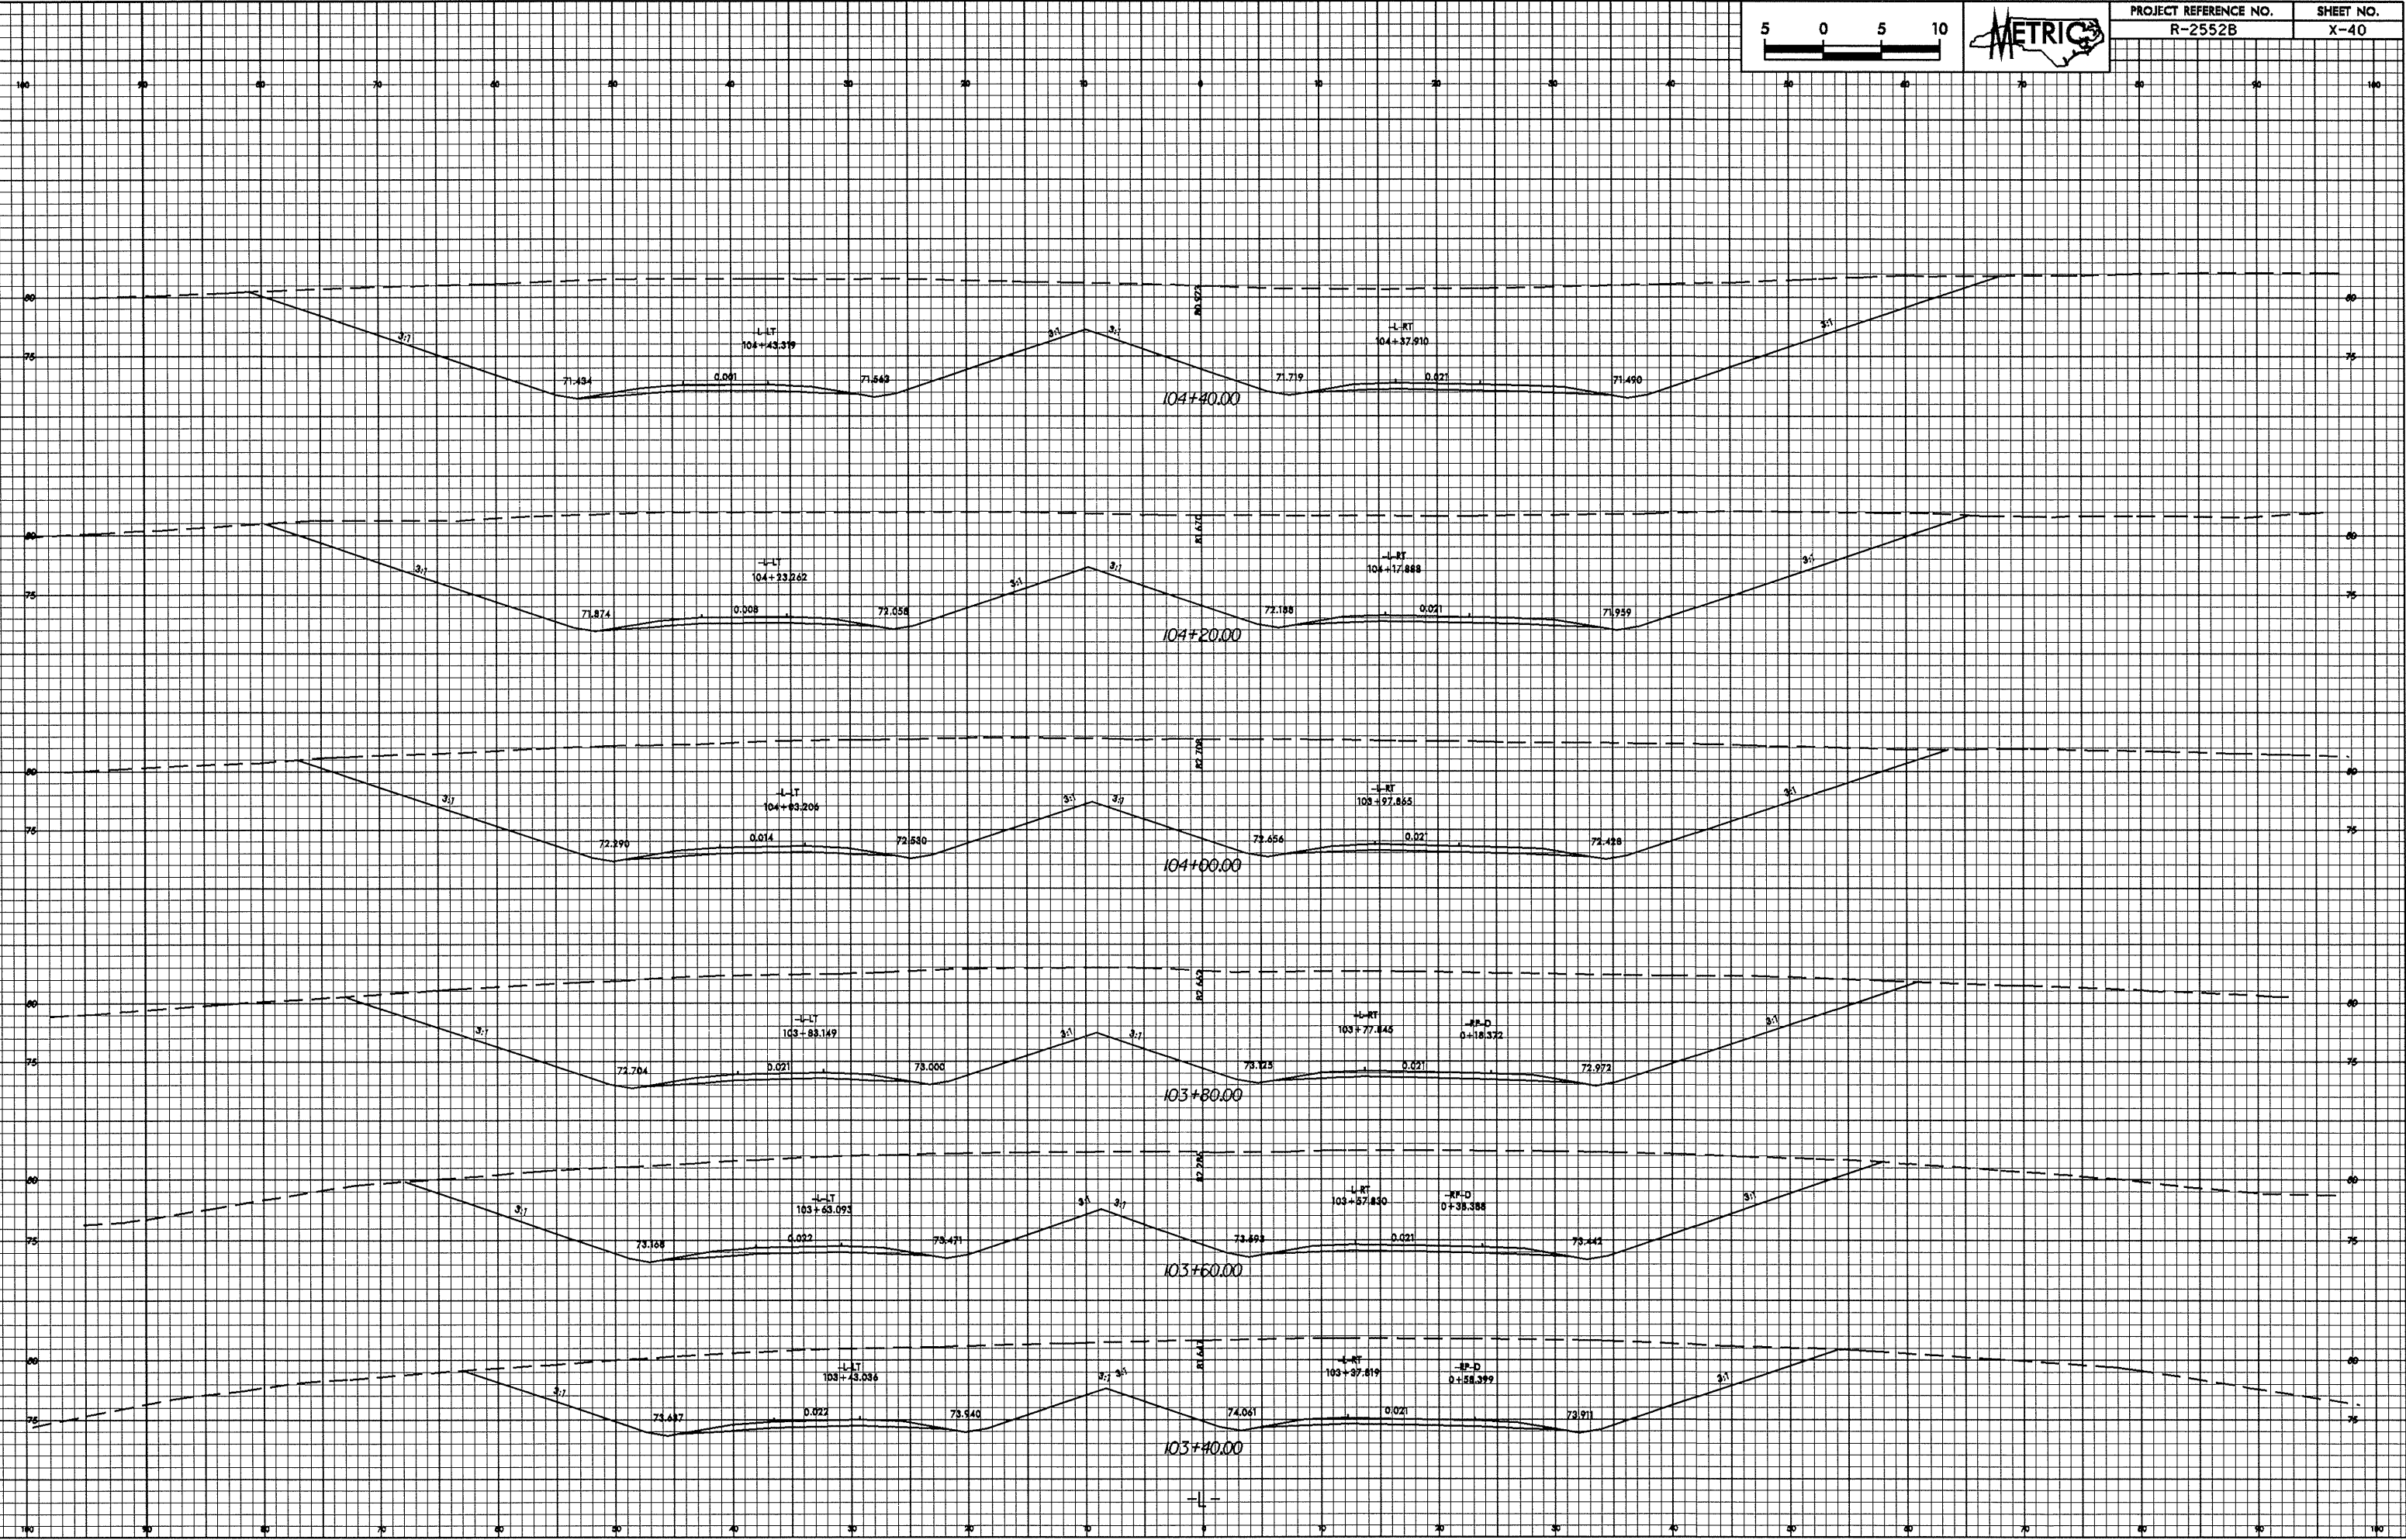

31-1041-2005 1251
66' each way at 103+40.00