



0.25/38

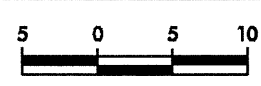

PROJECT REFERENCE NO.	SHEET NO.
R-2552B	X-37

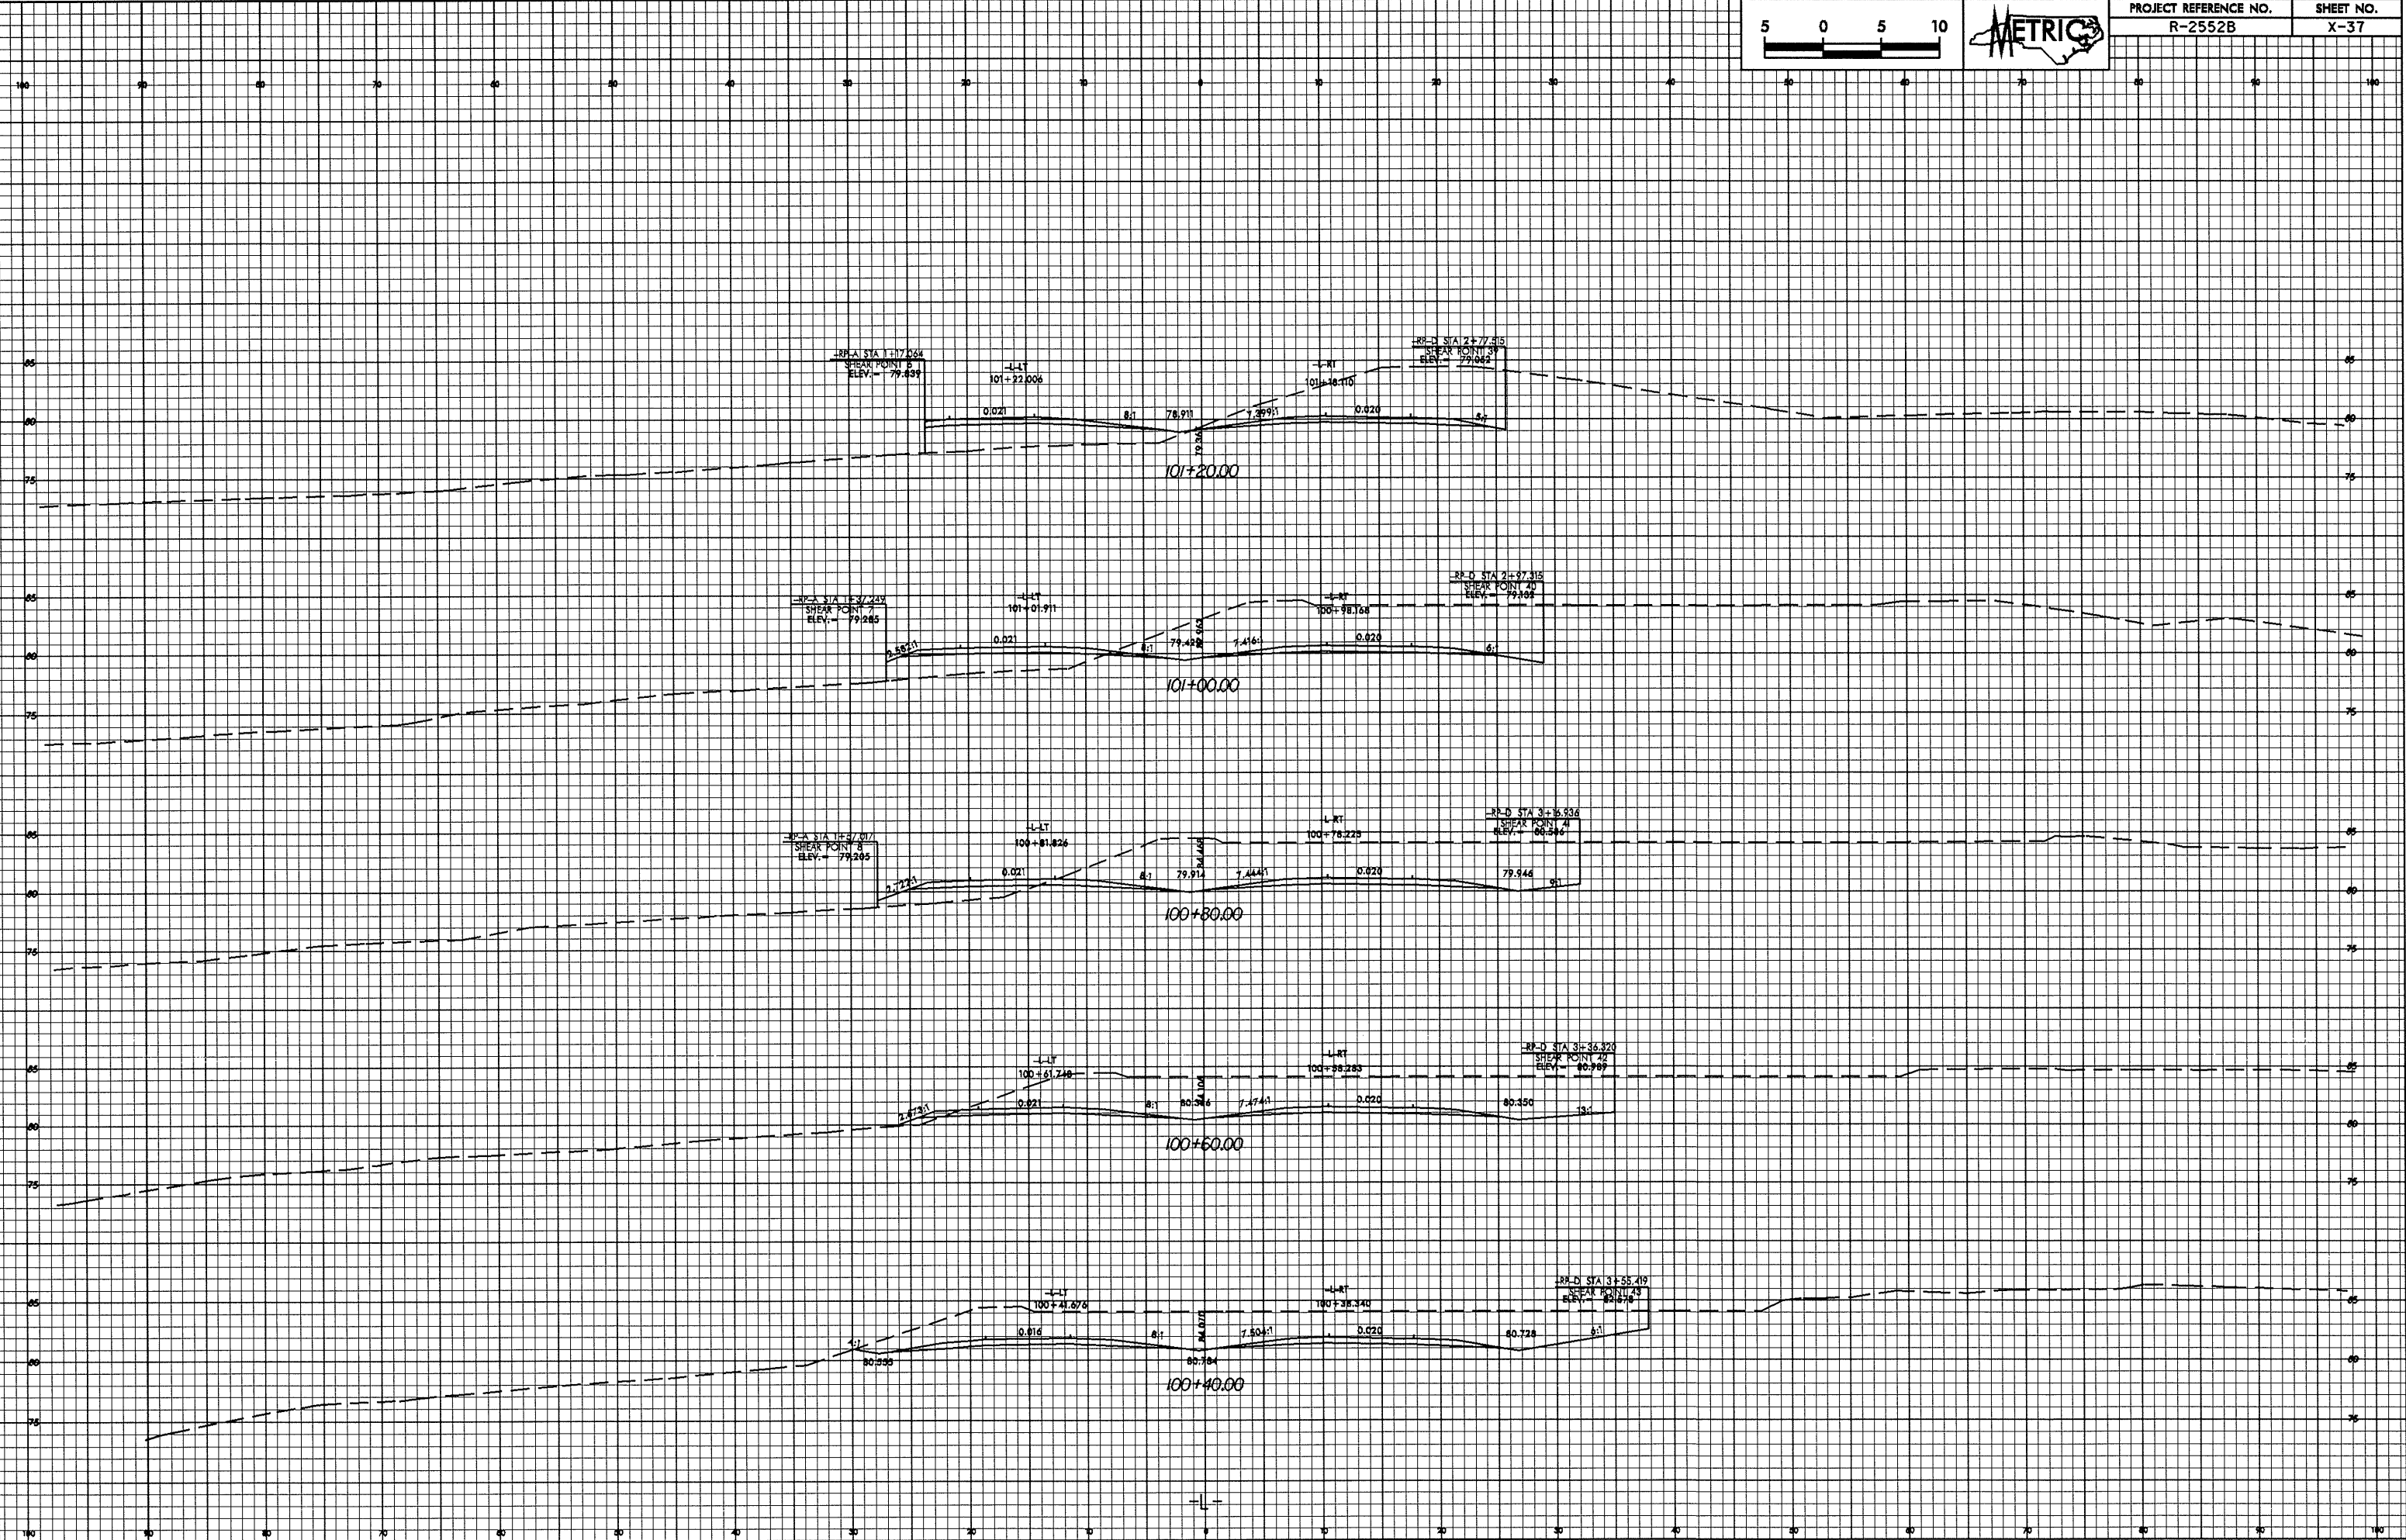

31-JAN-2005 12:58
 S:\scholar\A1\100000\25