



10/26/99

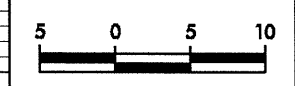

|                       |           |
|-----------------------|-----------|
| PROJECT REFERENCE NO. | SHEET NO. |
| R-2552B               | X-36      |

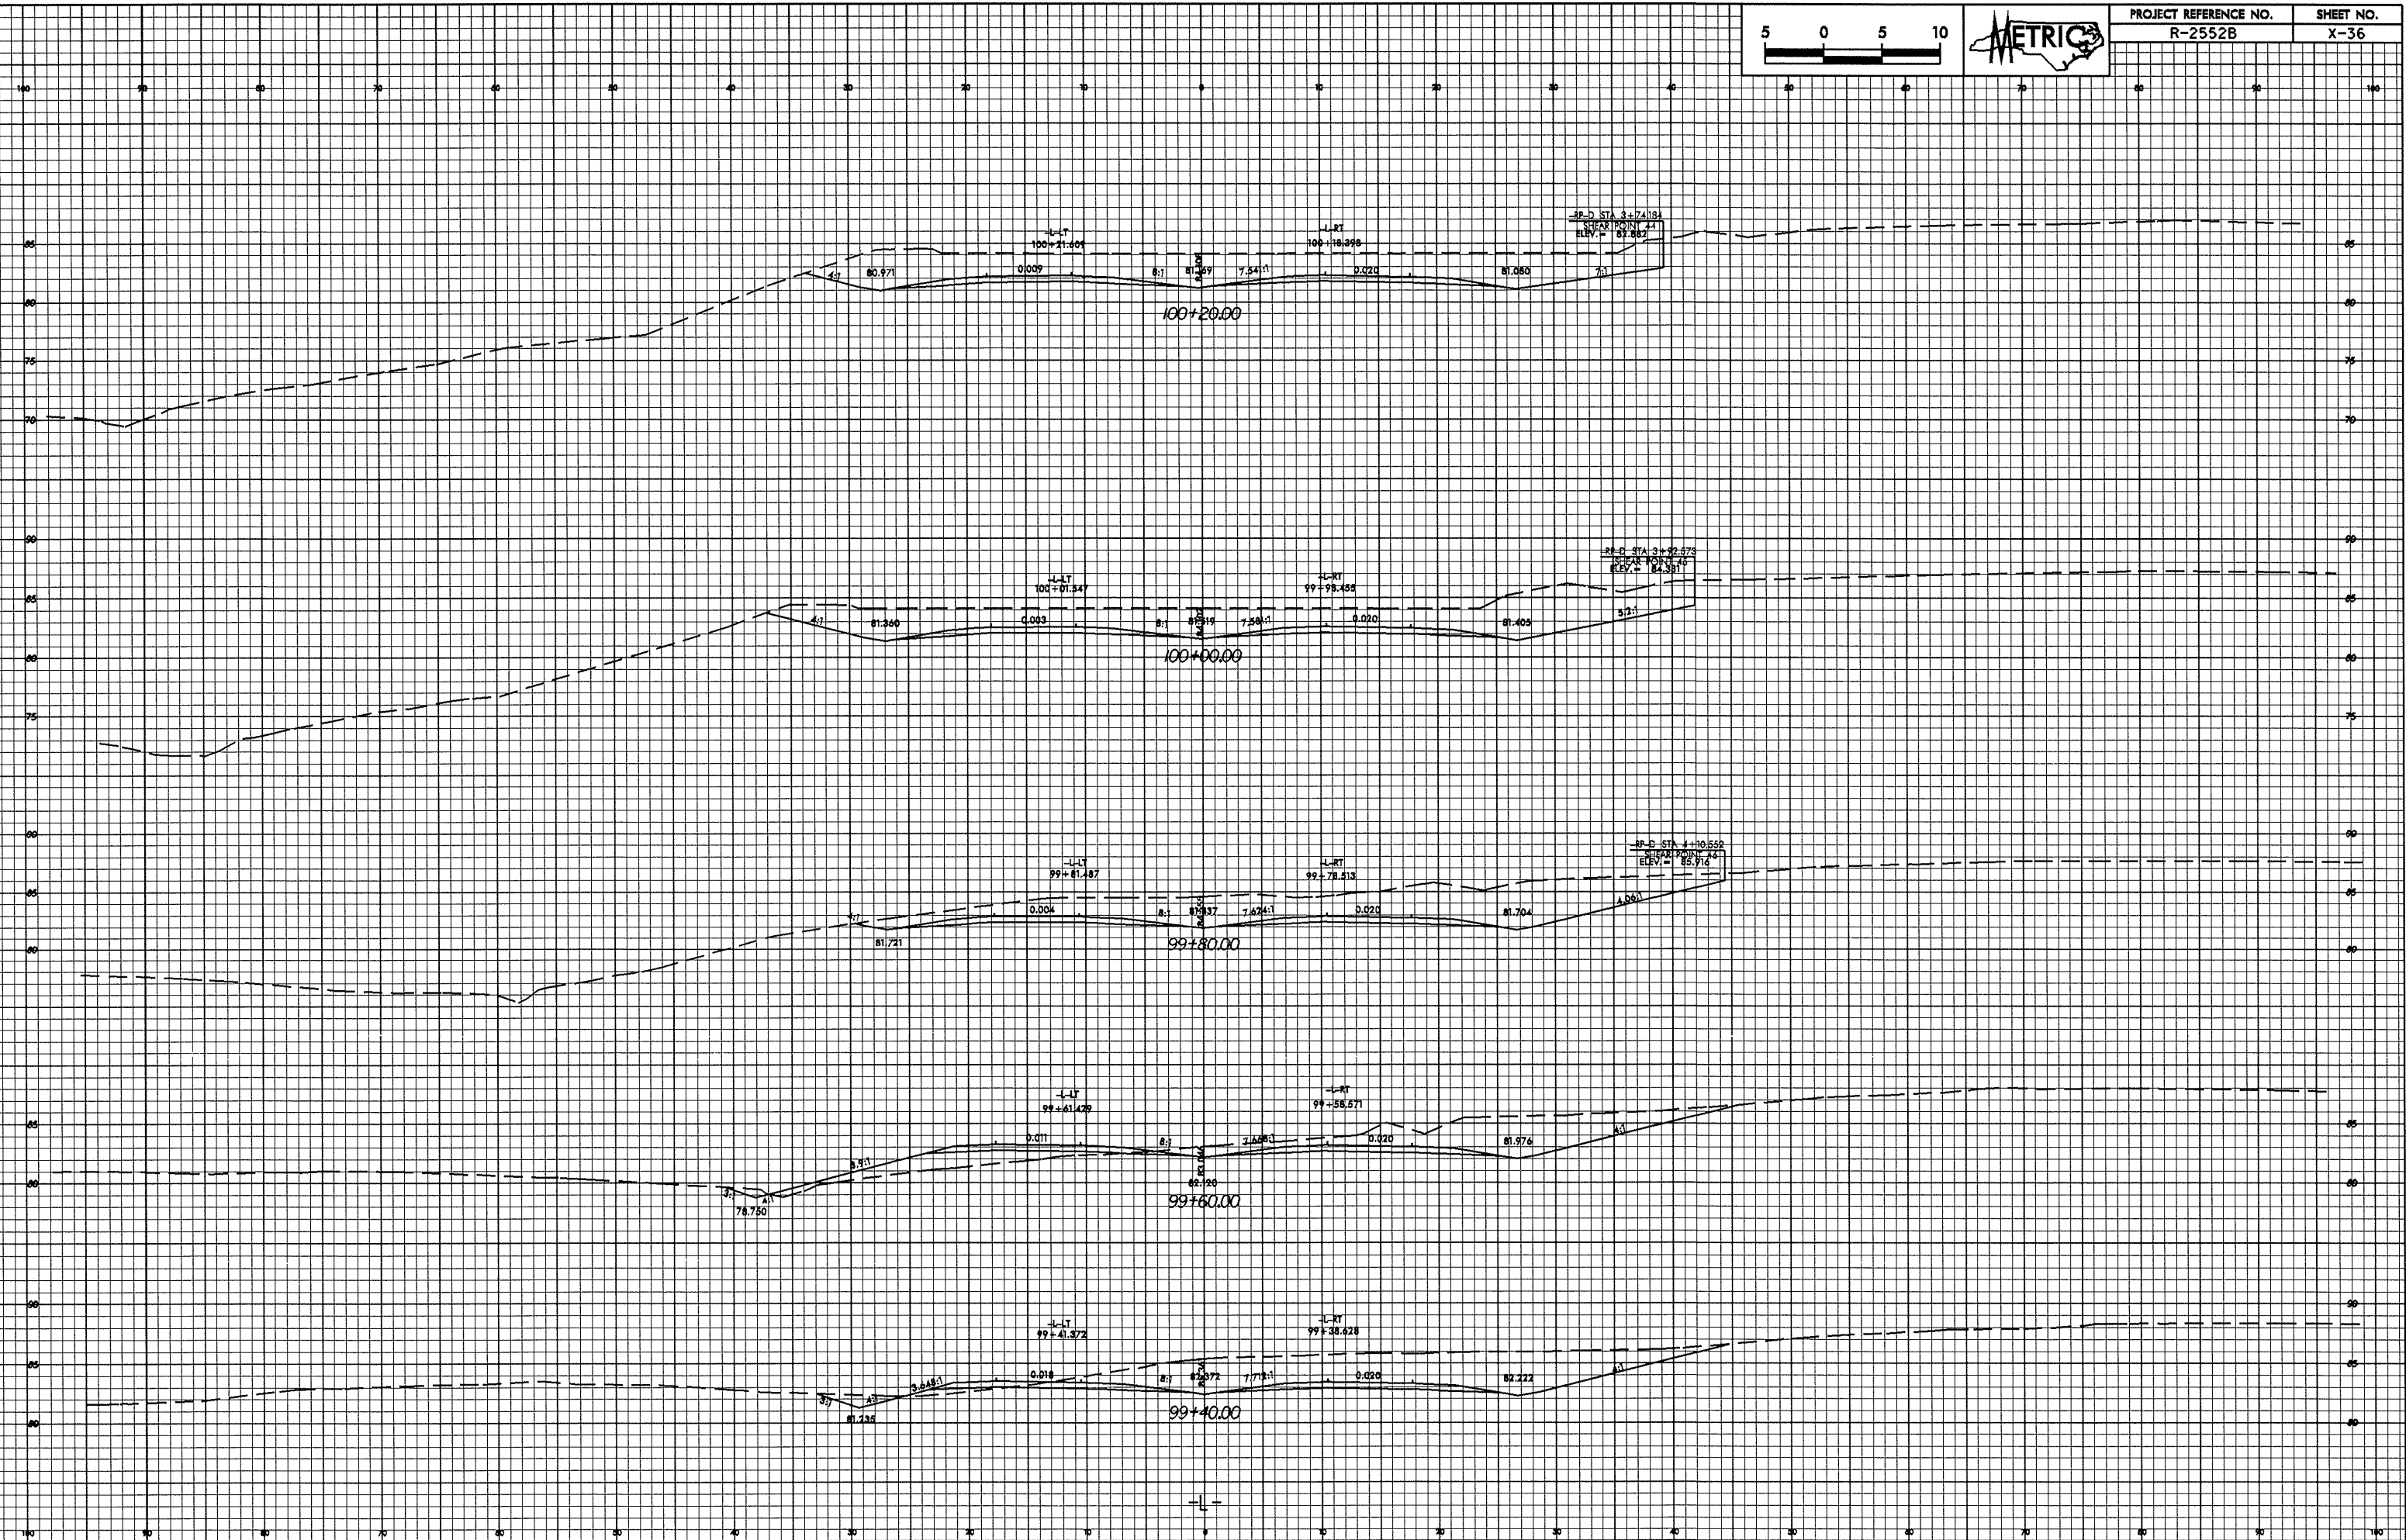

31-JAN-2005 12:59  
Betchworth AT 10/26/99