


10/26/08



PROJECT REFERENCE NO. R-2552B	SHEET NO. X-35
----------------------------------	-------------------

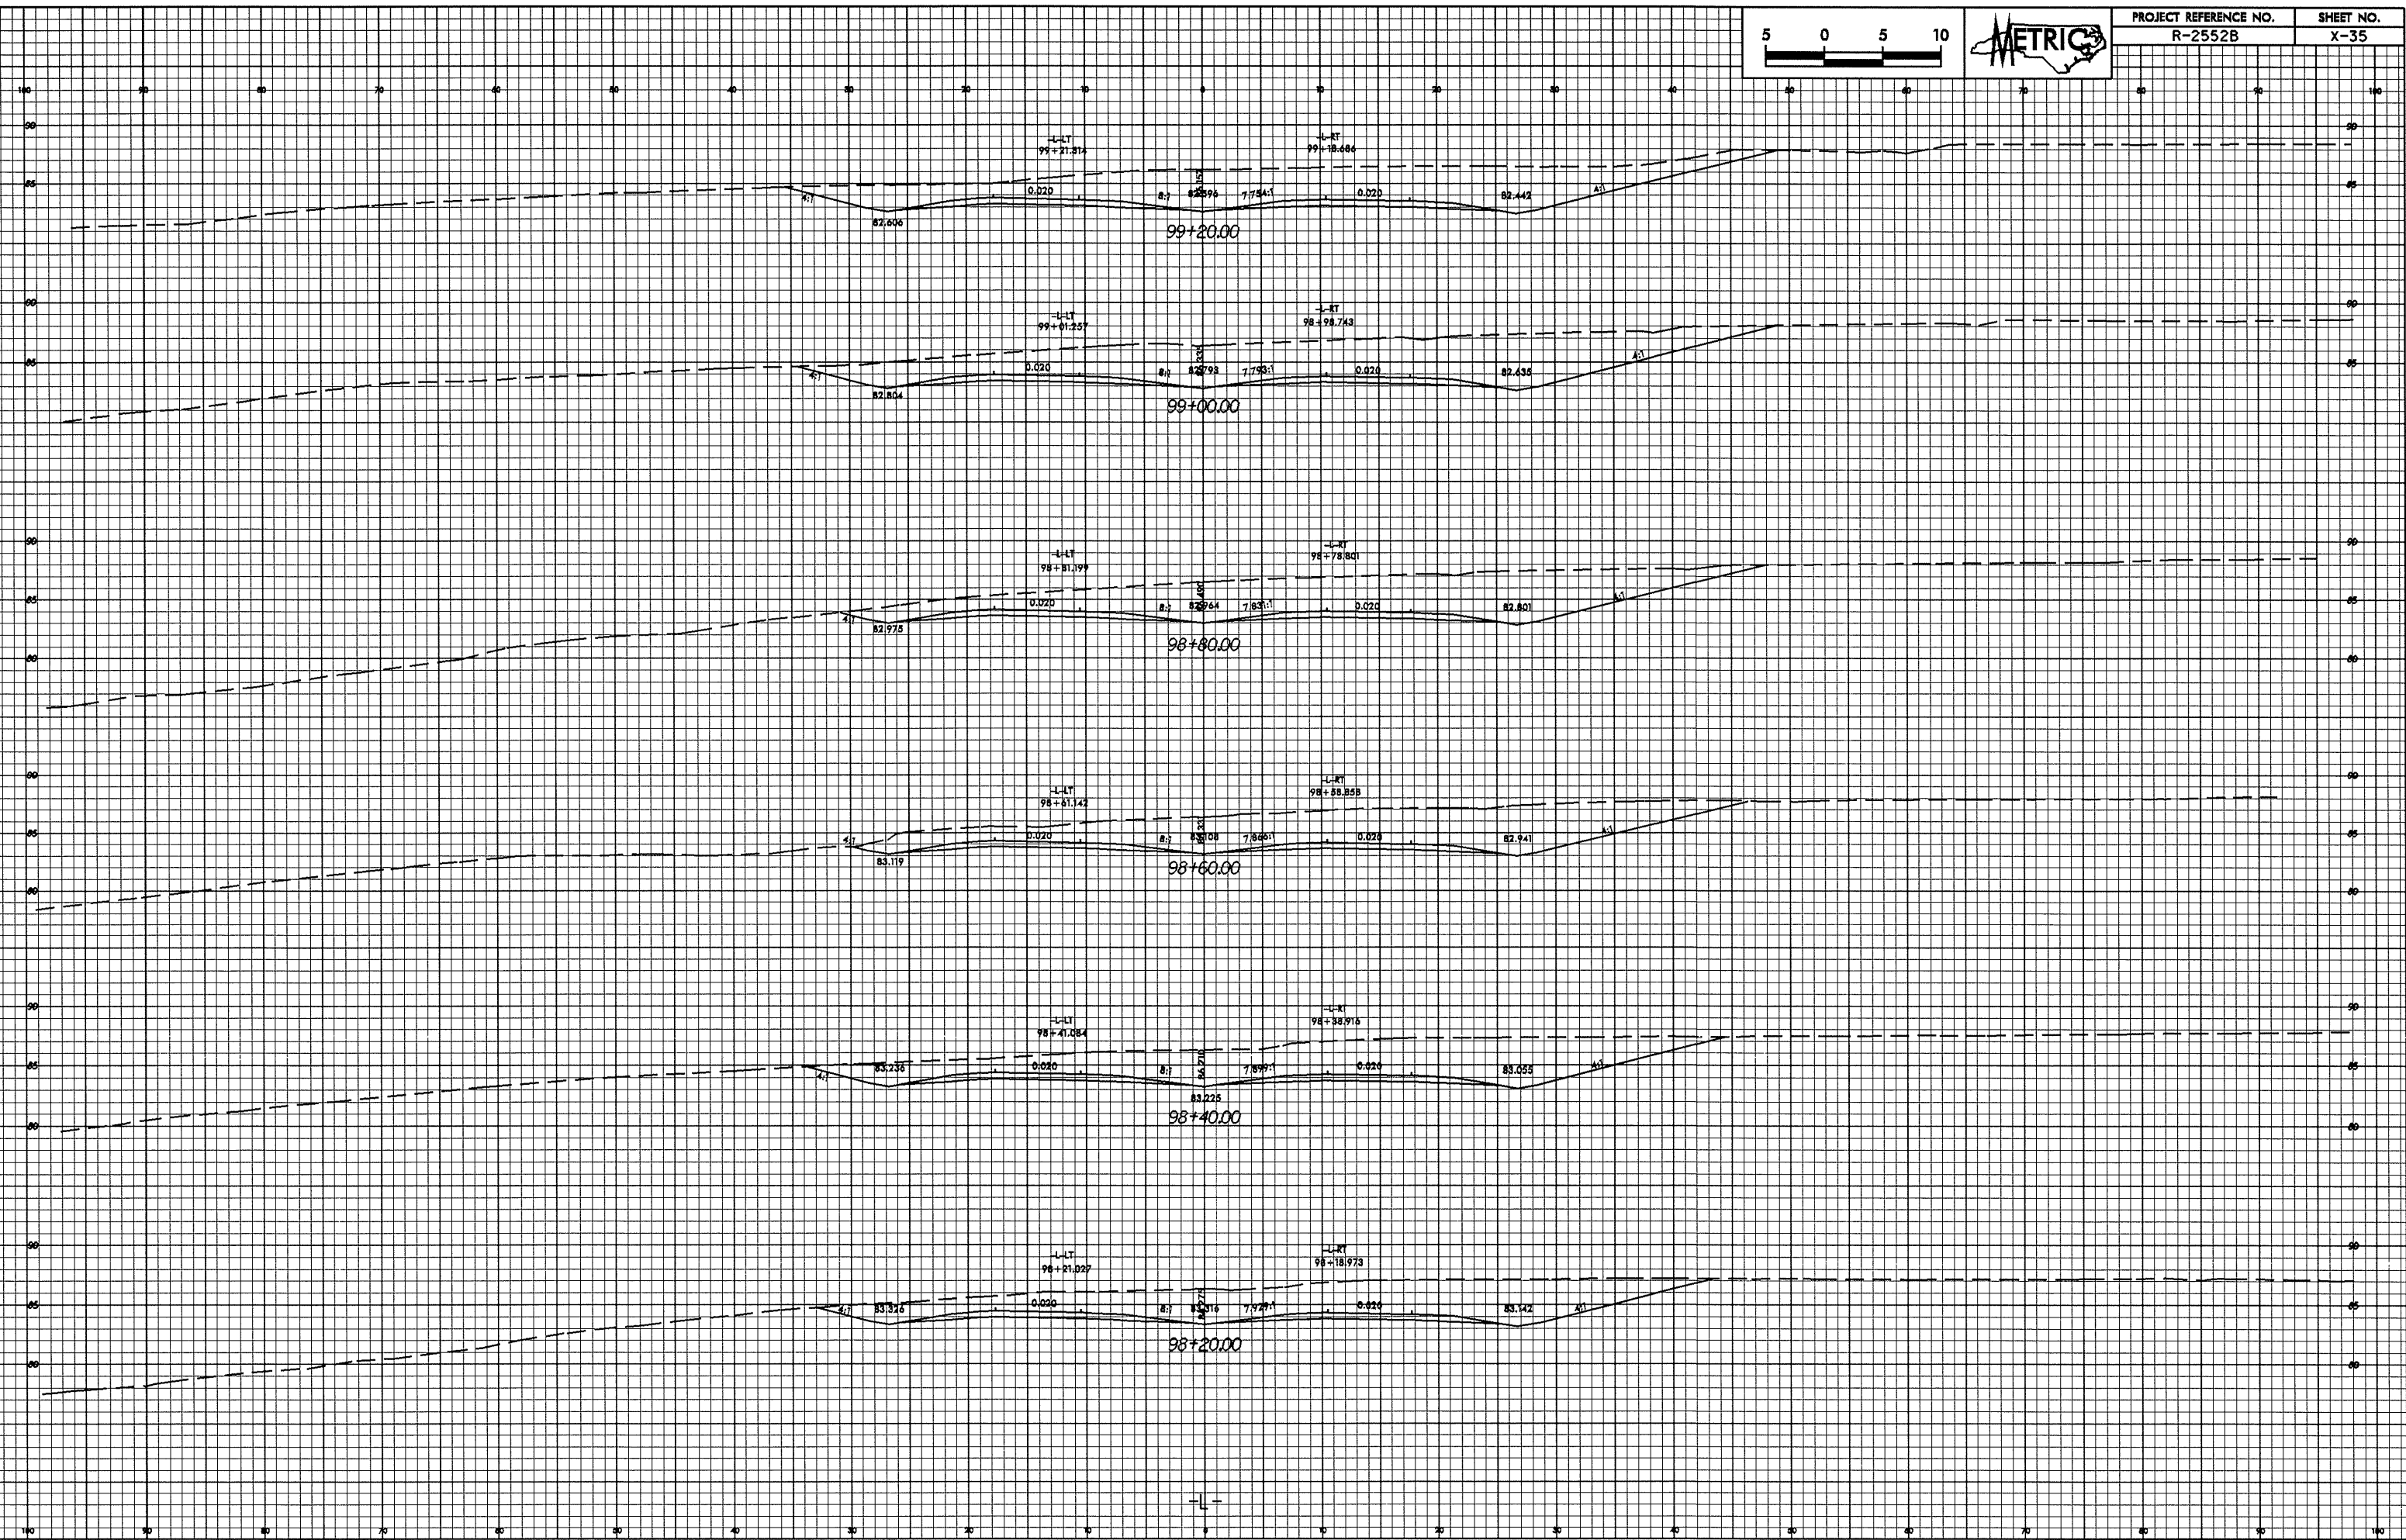

31-Jan-2005 12:49  
646-mch-wb AT 10/26/08