



0.26/98

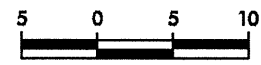

PROJECT REFERENCE NO. R-2552B	SHEET NO. X-34
----------------------------------	-------------------

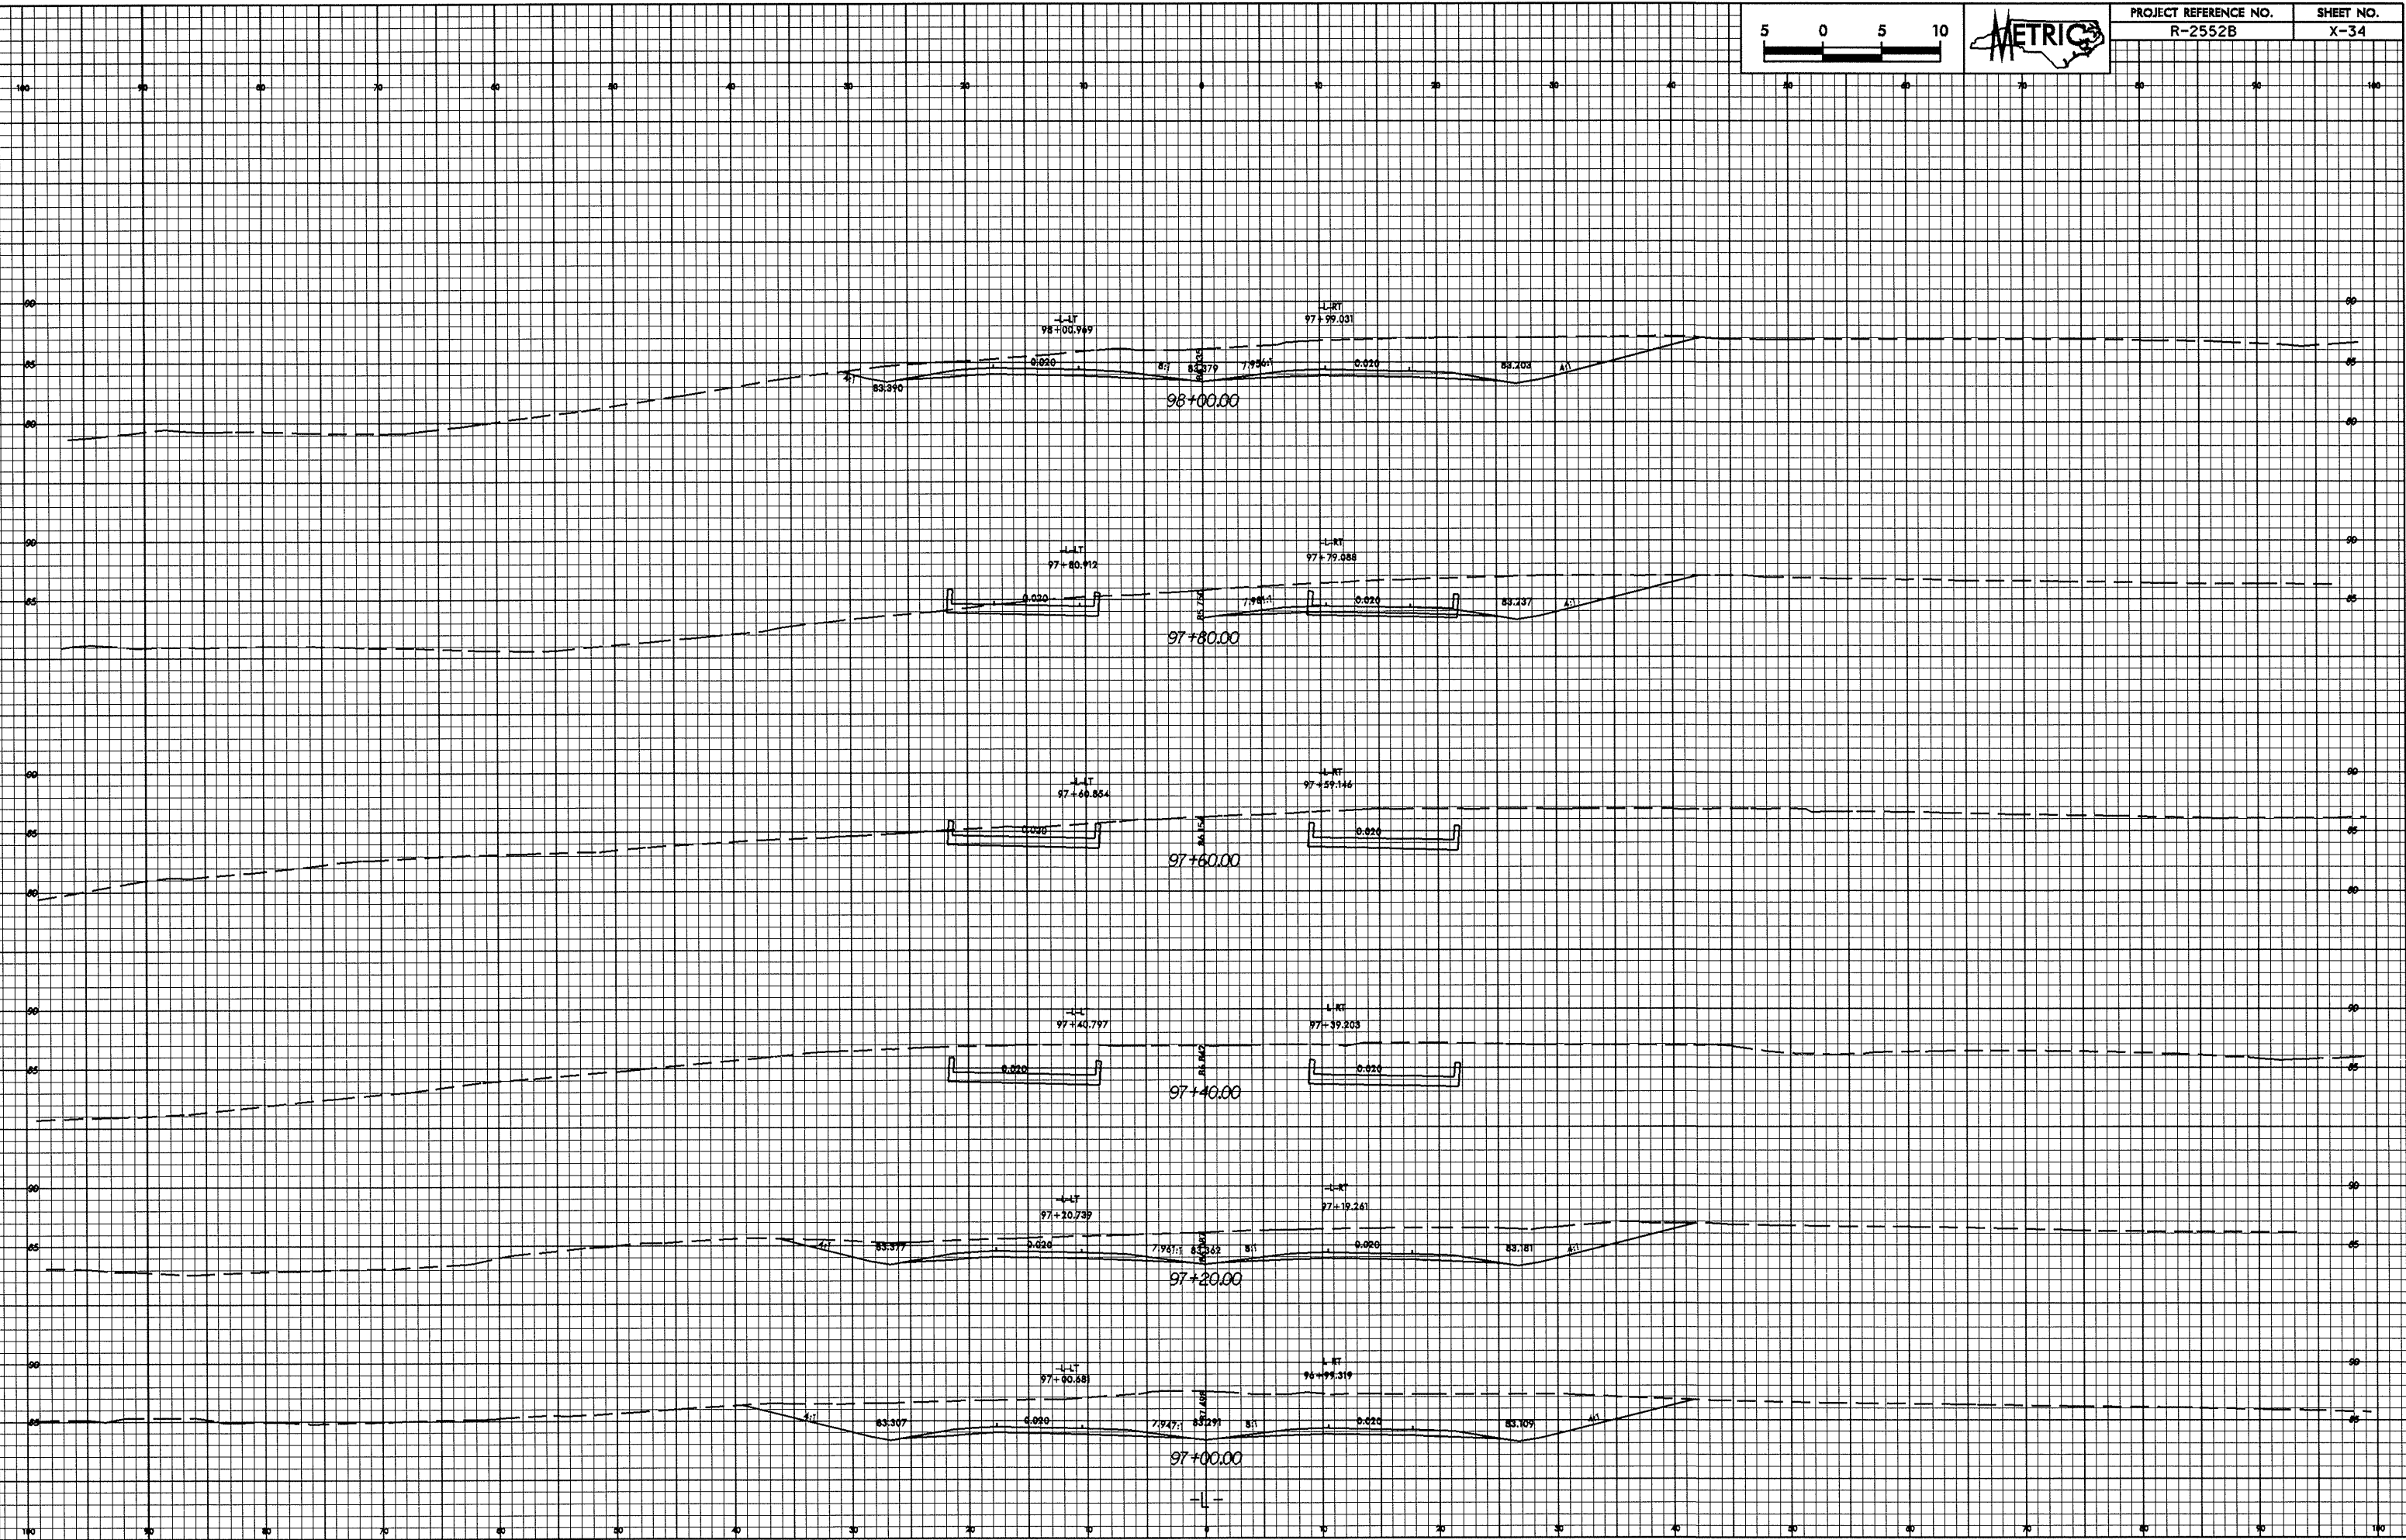

31-JAN-2005 12:43
 48.424
 48.424