



0/25/98

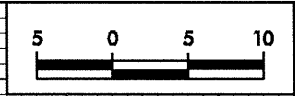

PROJECT REFERENCE NO. R-2552B	SHEET NO. X-29
----------------------------------	-------------------

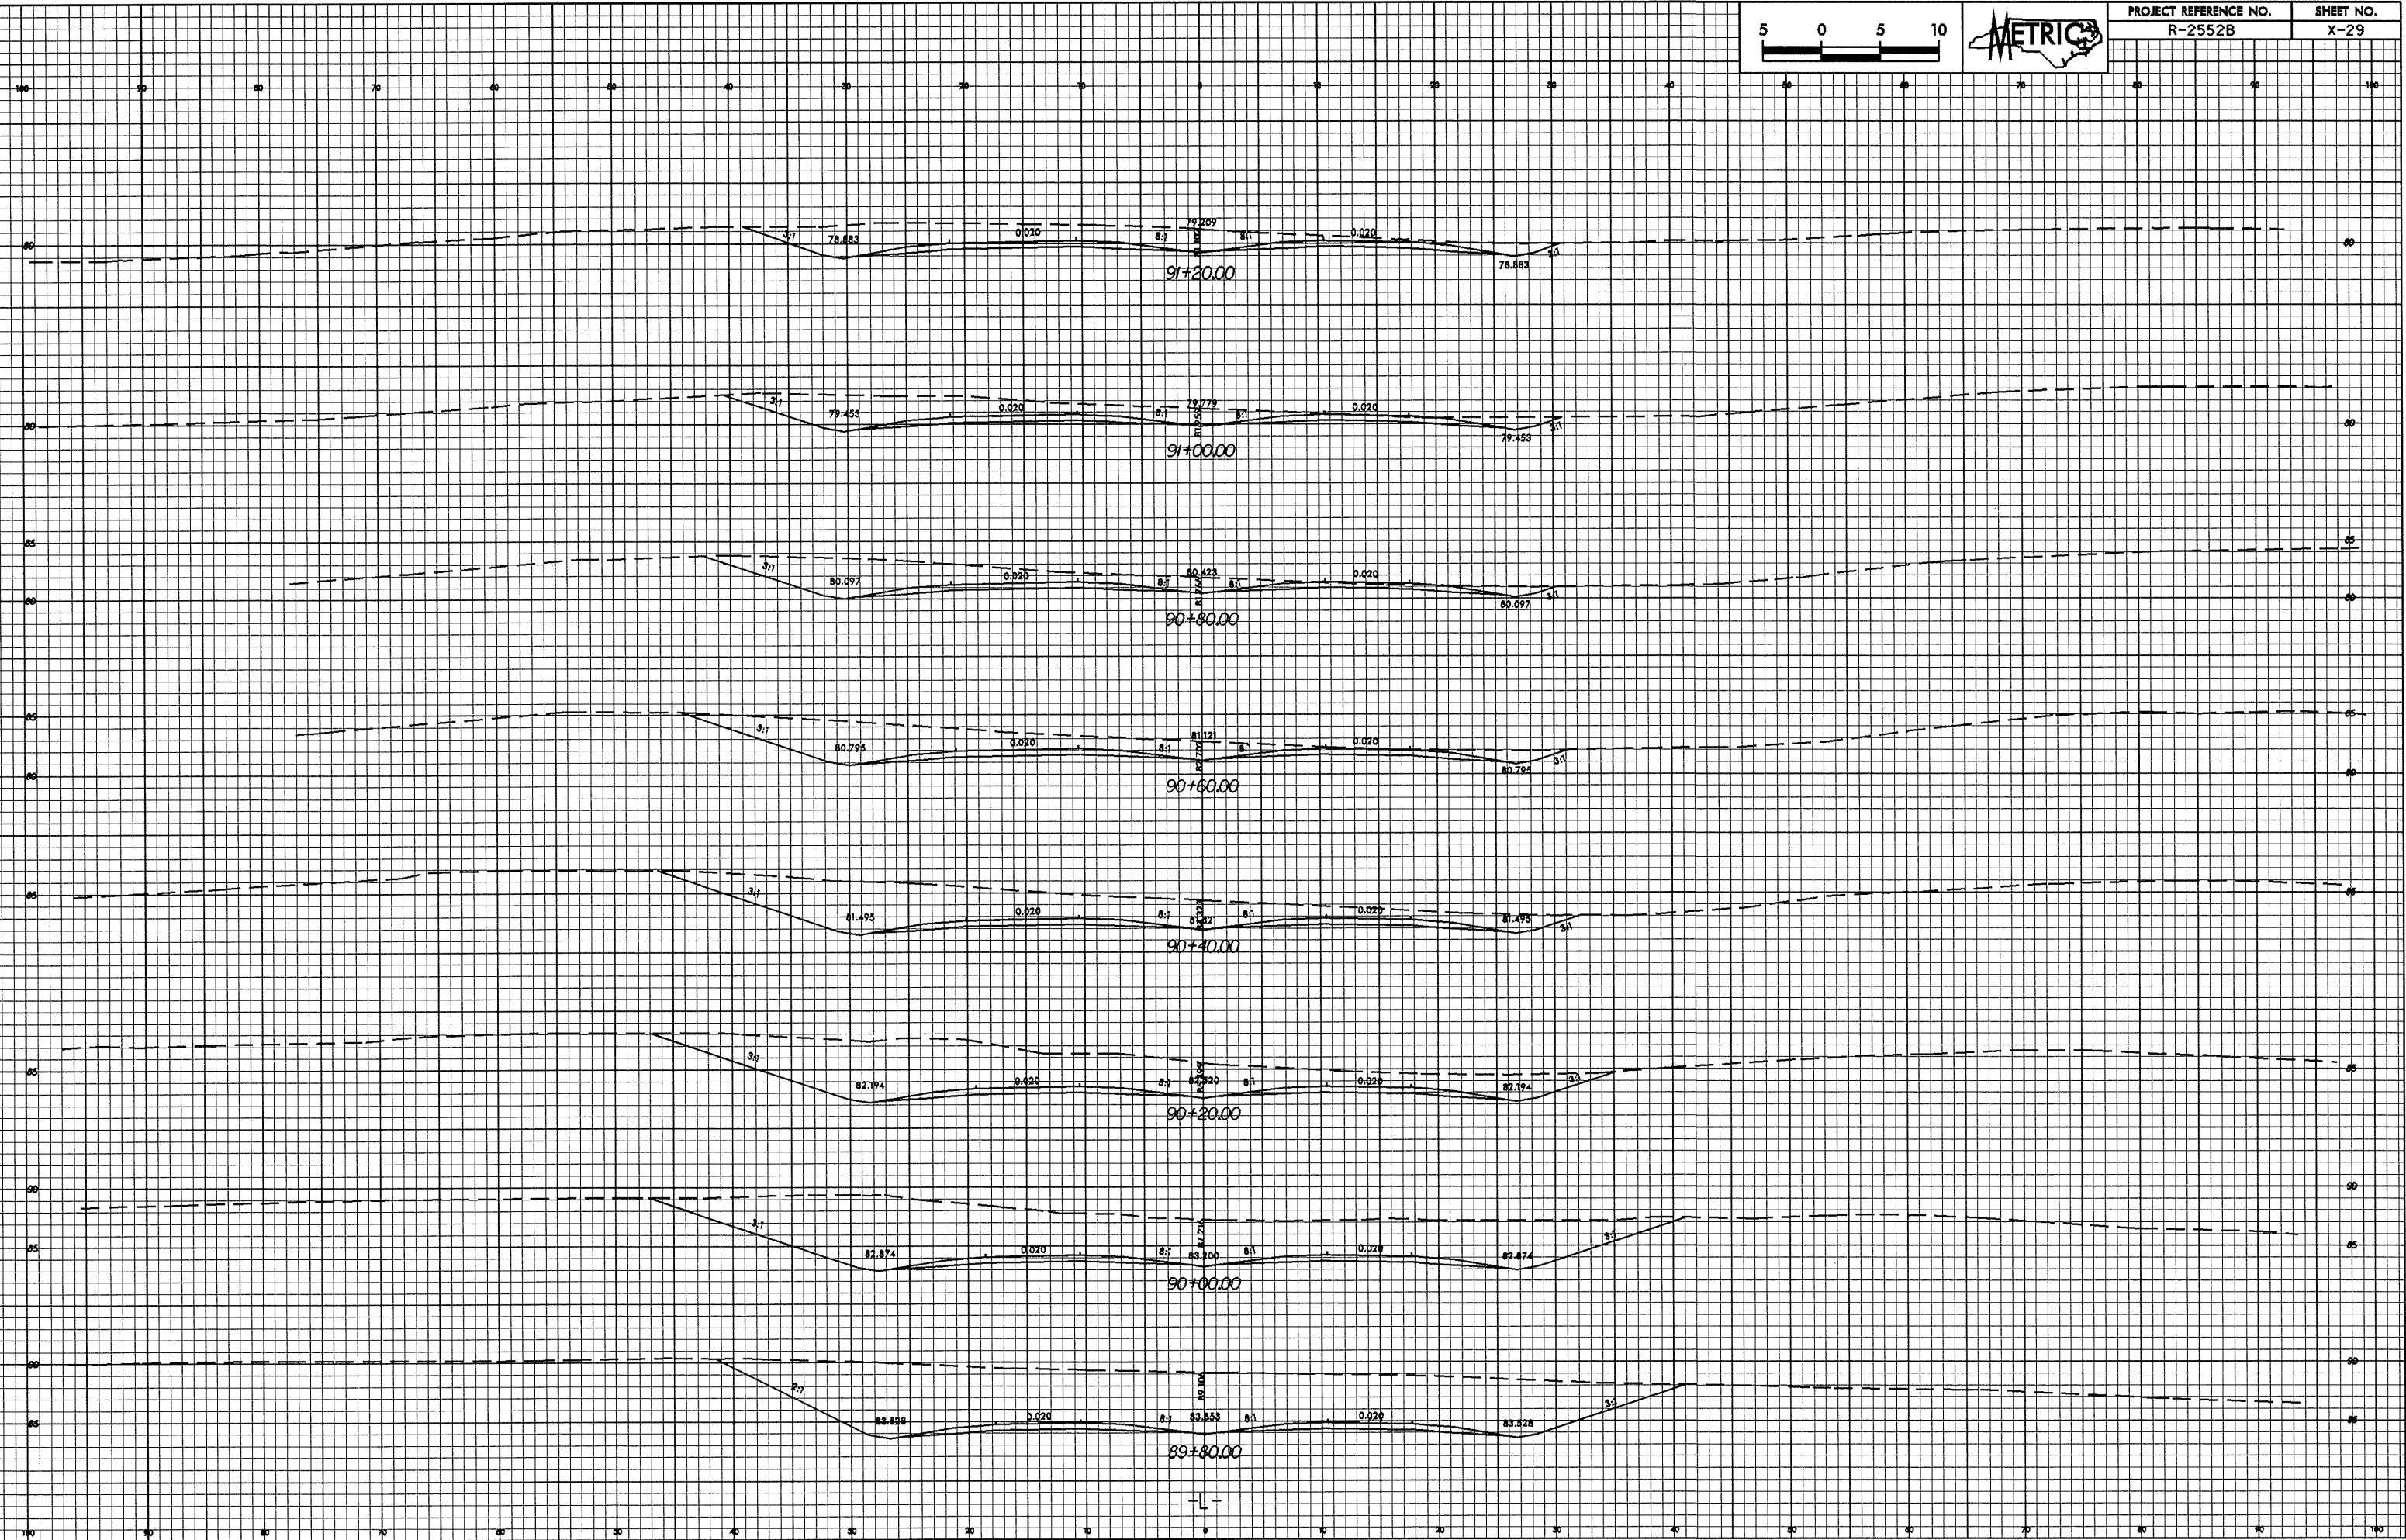

31-Jan-2005 12:45
86.462m
A1 10000