



10/26/08

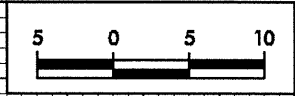

PROJECT REFERENCE NO.	SHEET NO.
R-2552B	X-27

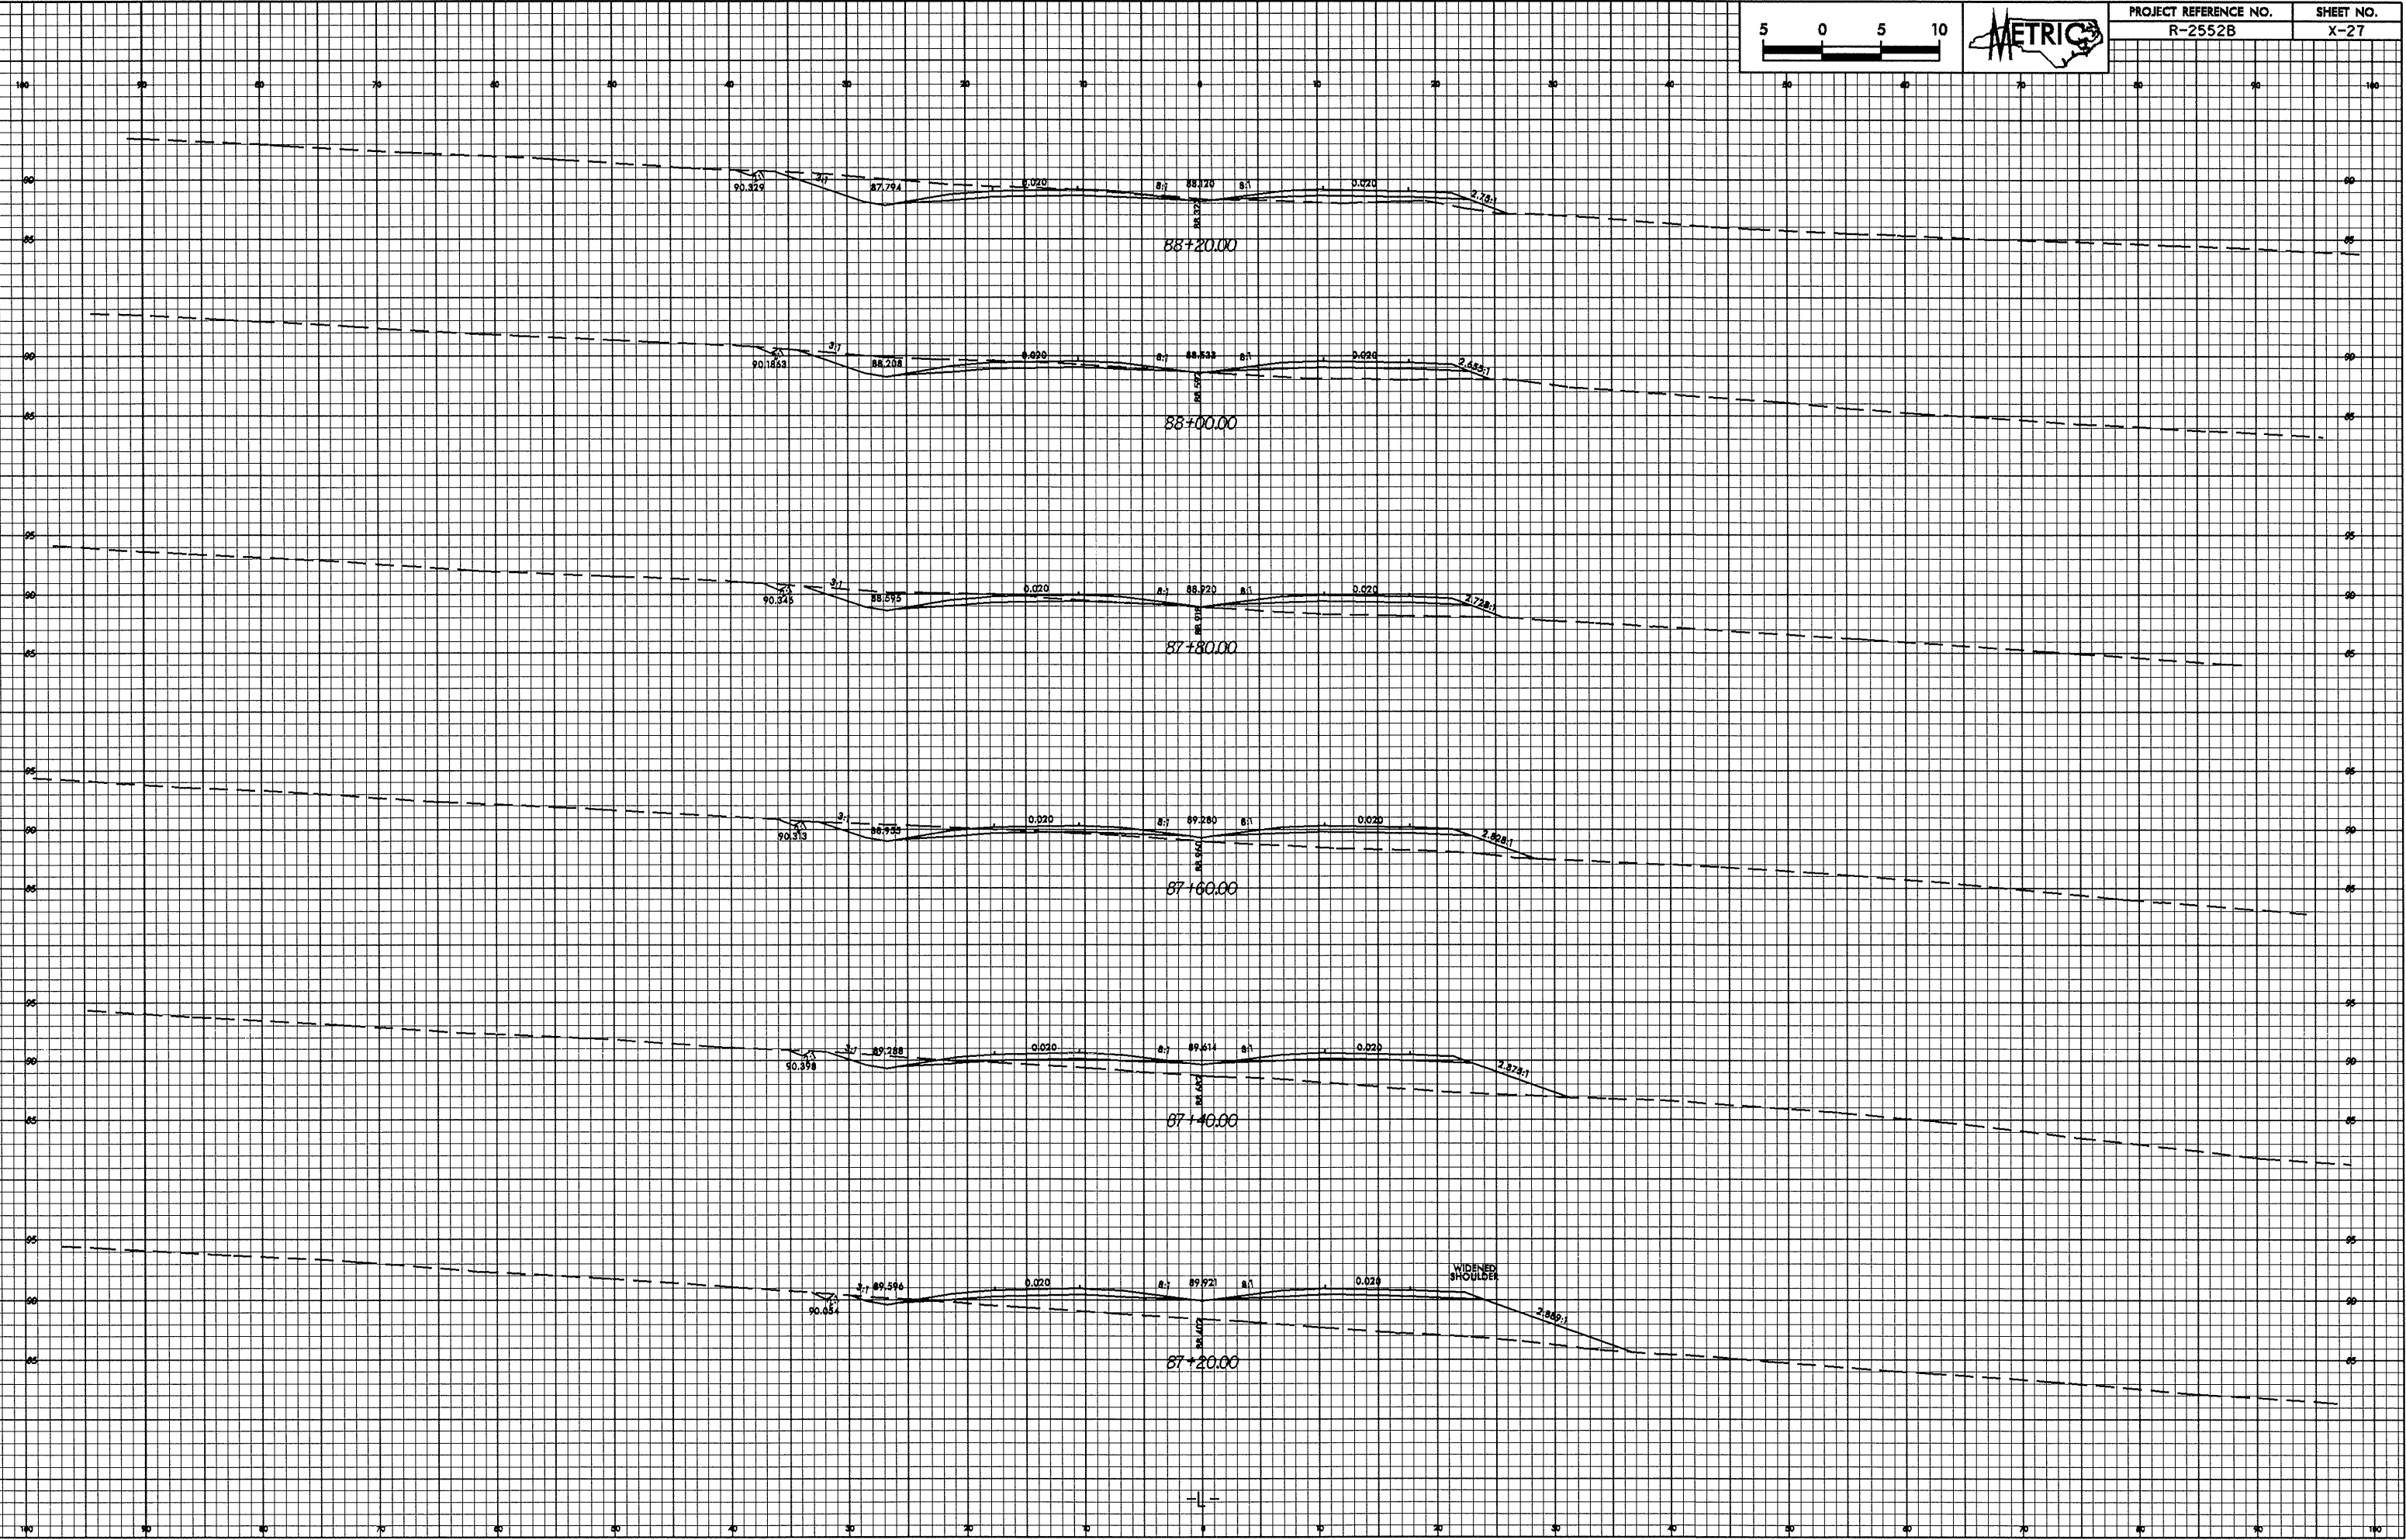

31-JAN-2005 12:45
 64.44.44.44
 64.44.44.44