



0.25/98

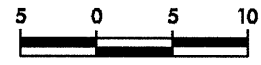

PROJECT REFERENCE NO.
R-2552B

SHEET NO.
X-26

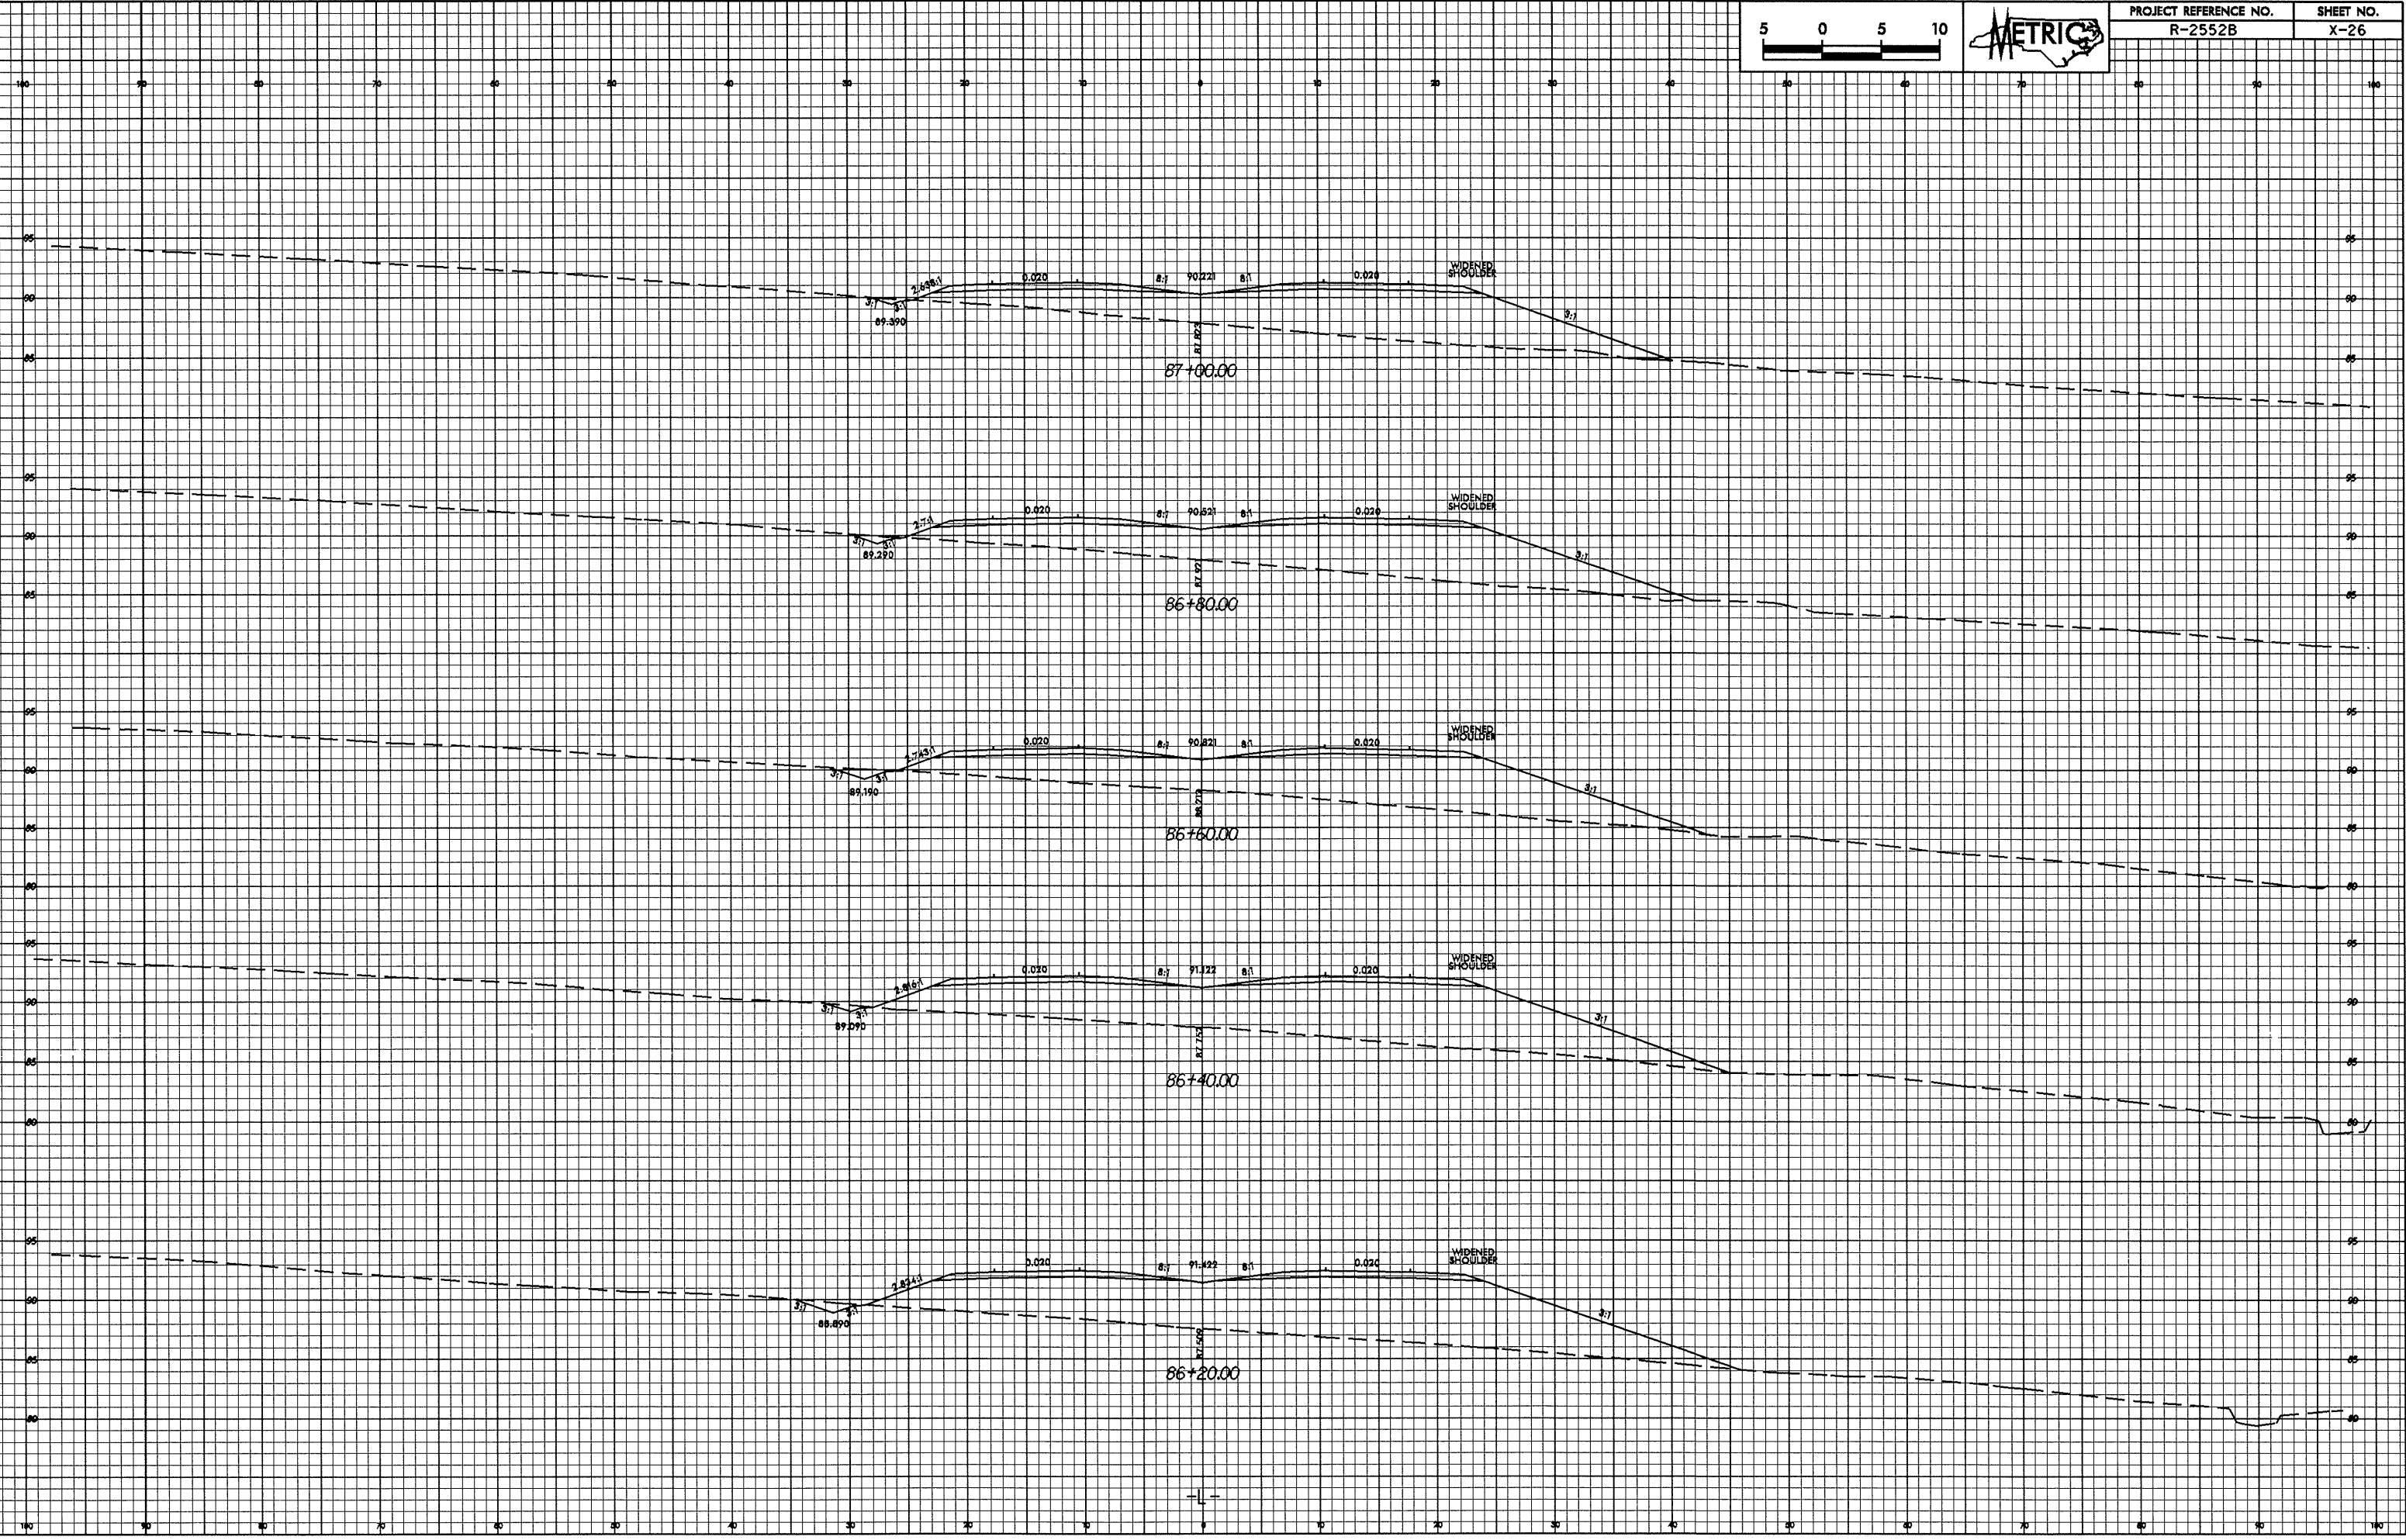

31-JAN-2005 12:45
Blackworth AT 10/20/03