



0.0/26.08

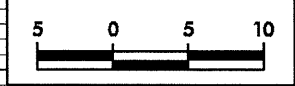

PROJECT REFERENCE NO. R-2552B	SHEET NO. X-25
----------------------------------	-------------------

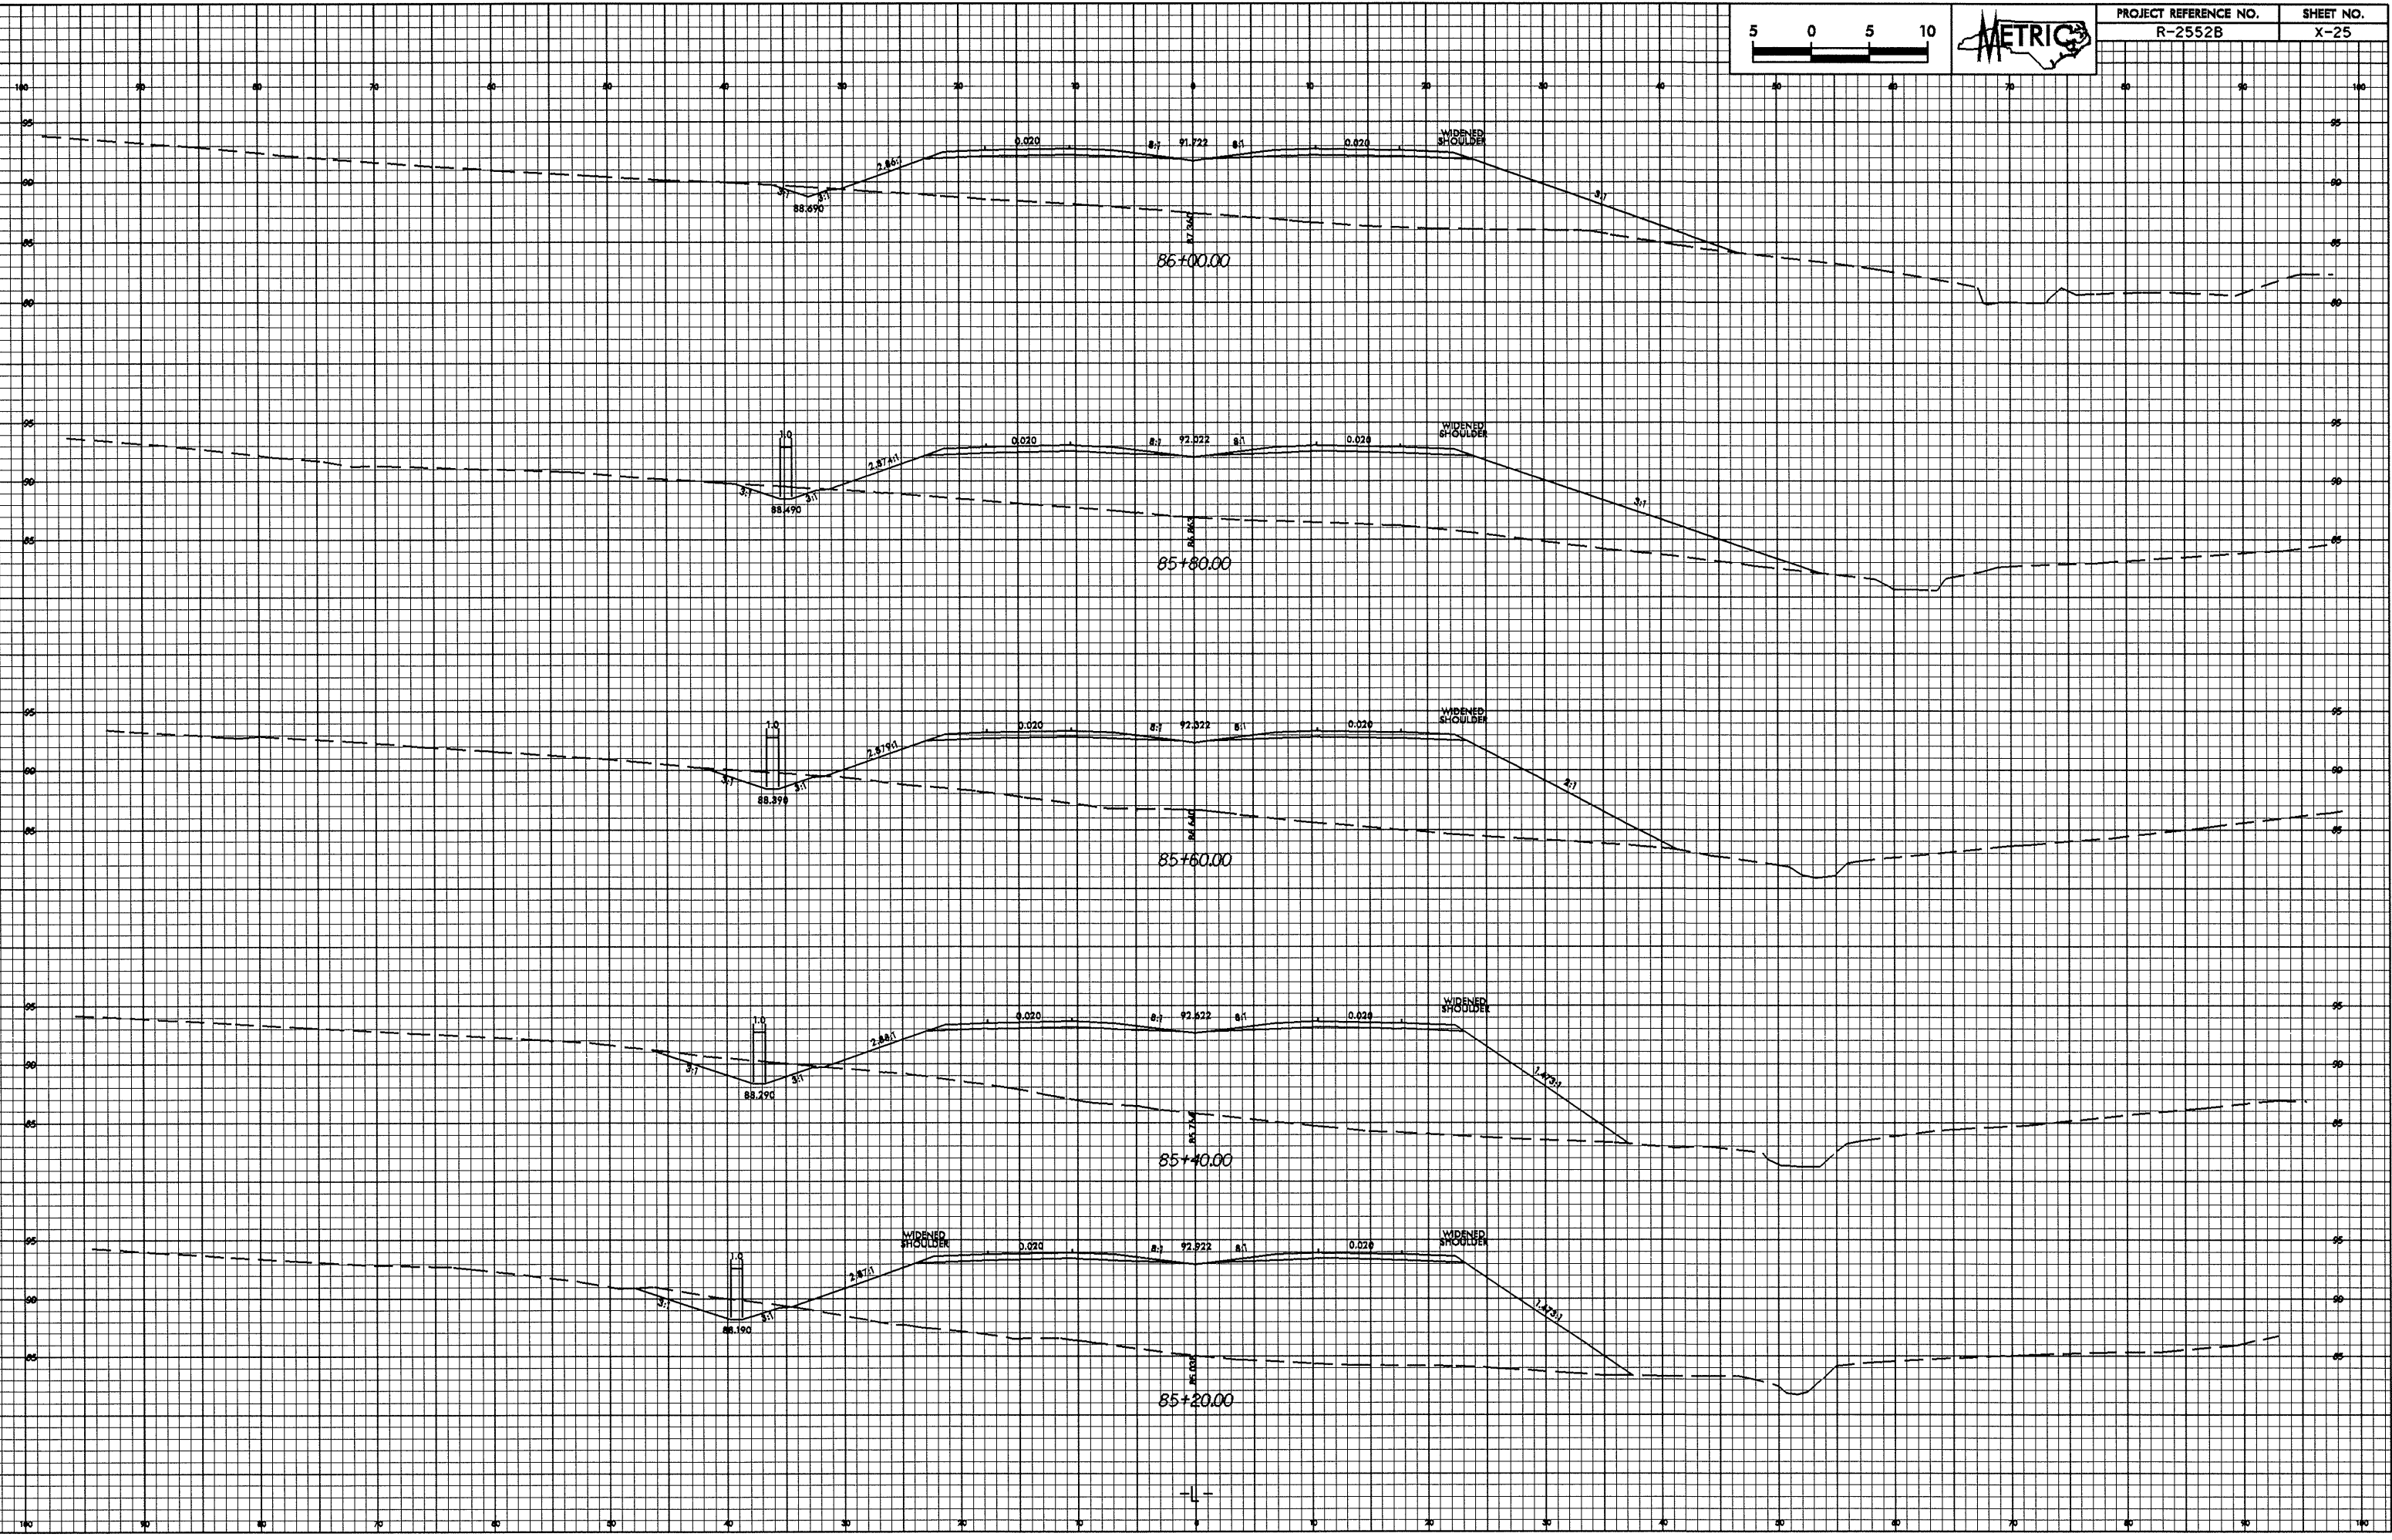

31 JAN 2005 12:45
48.4 schwehrt