



0.26/38

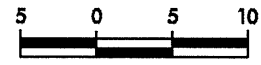

PROJECT REFERENCE NO. R-2552B	SHEET NO. X-23
----------------------------------	-------------------

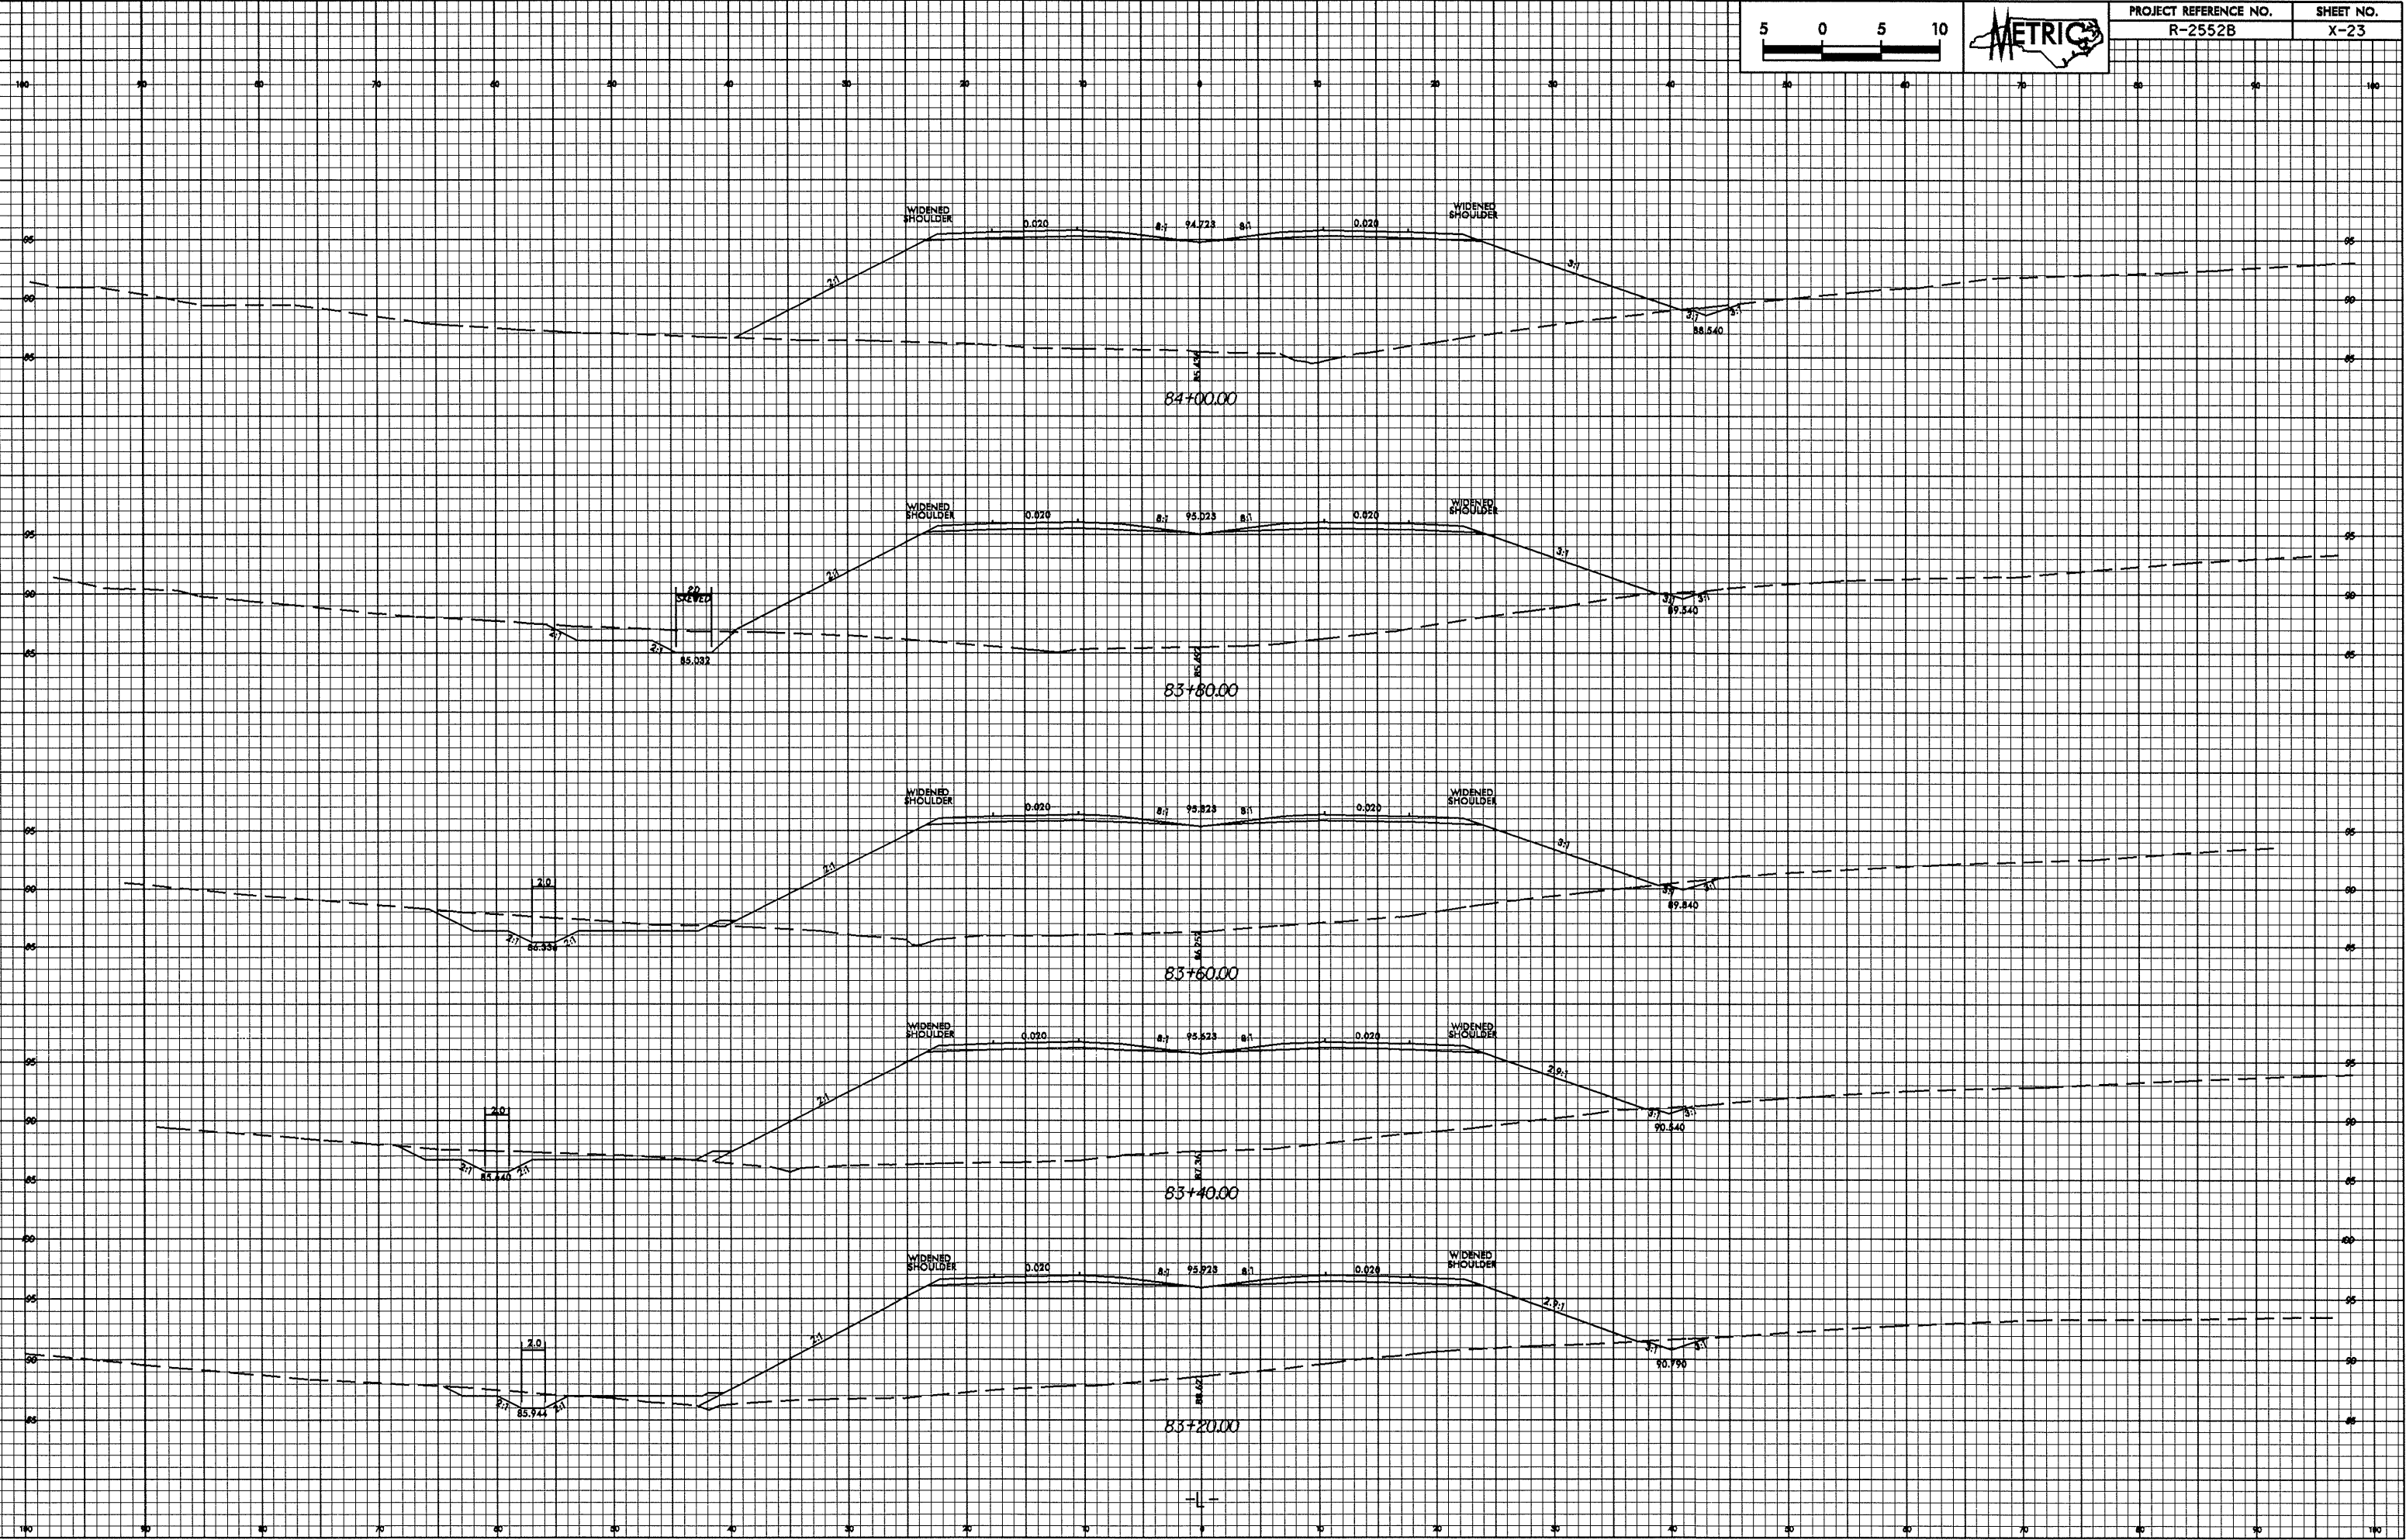

31-JAN-2005 12:44
 Research A:\R2552B