



10/26/08

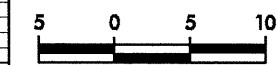

PROJECT REFERENCE NO. R-2552B	SHEET NO. X-22
----------------------------------	-------------------

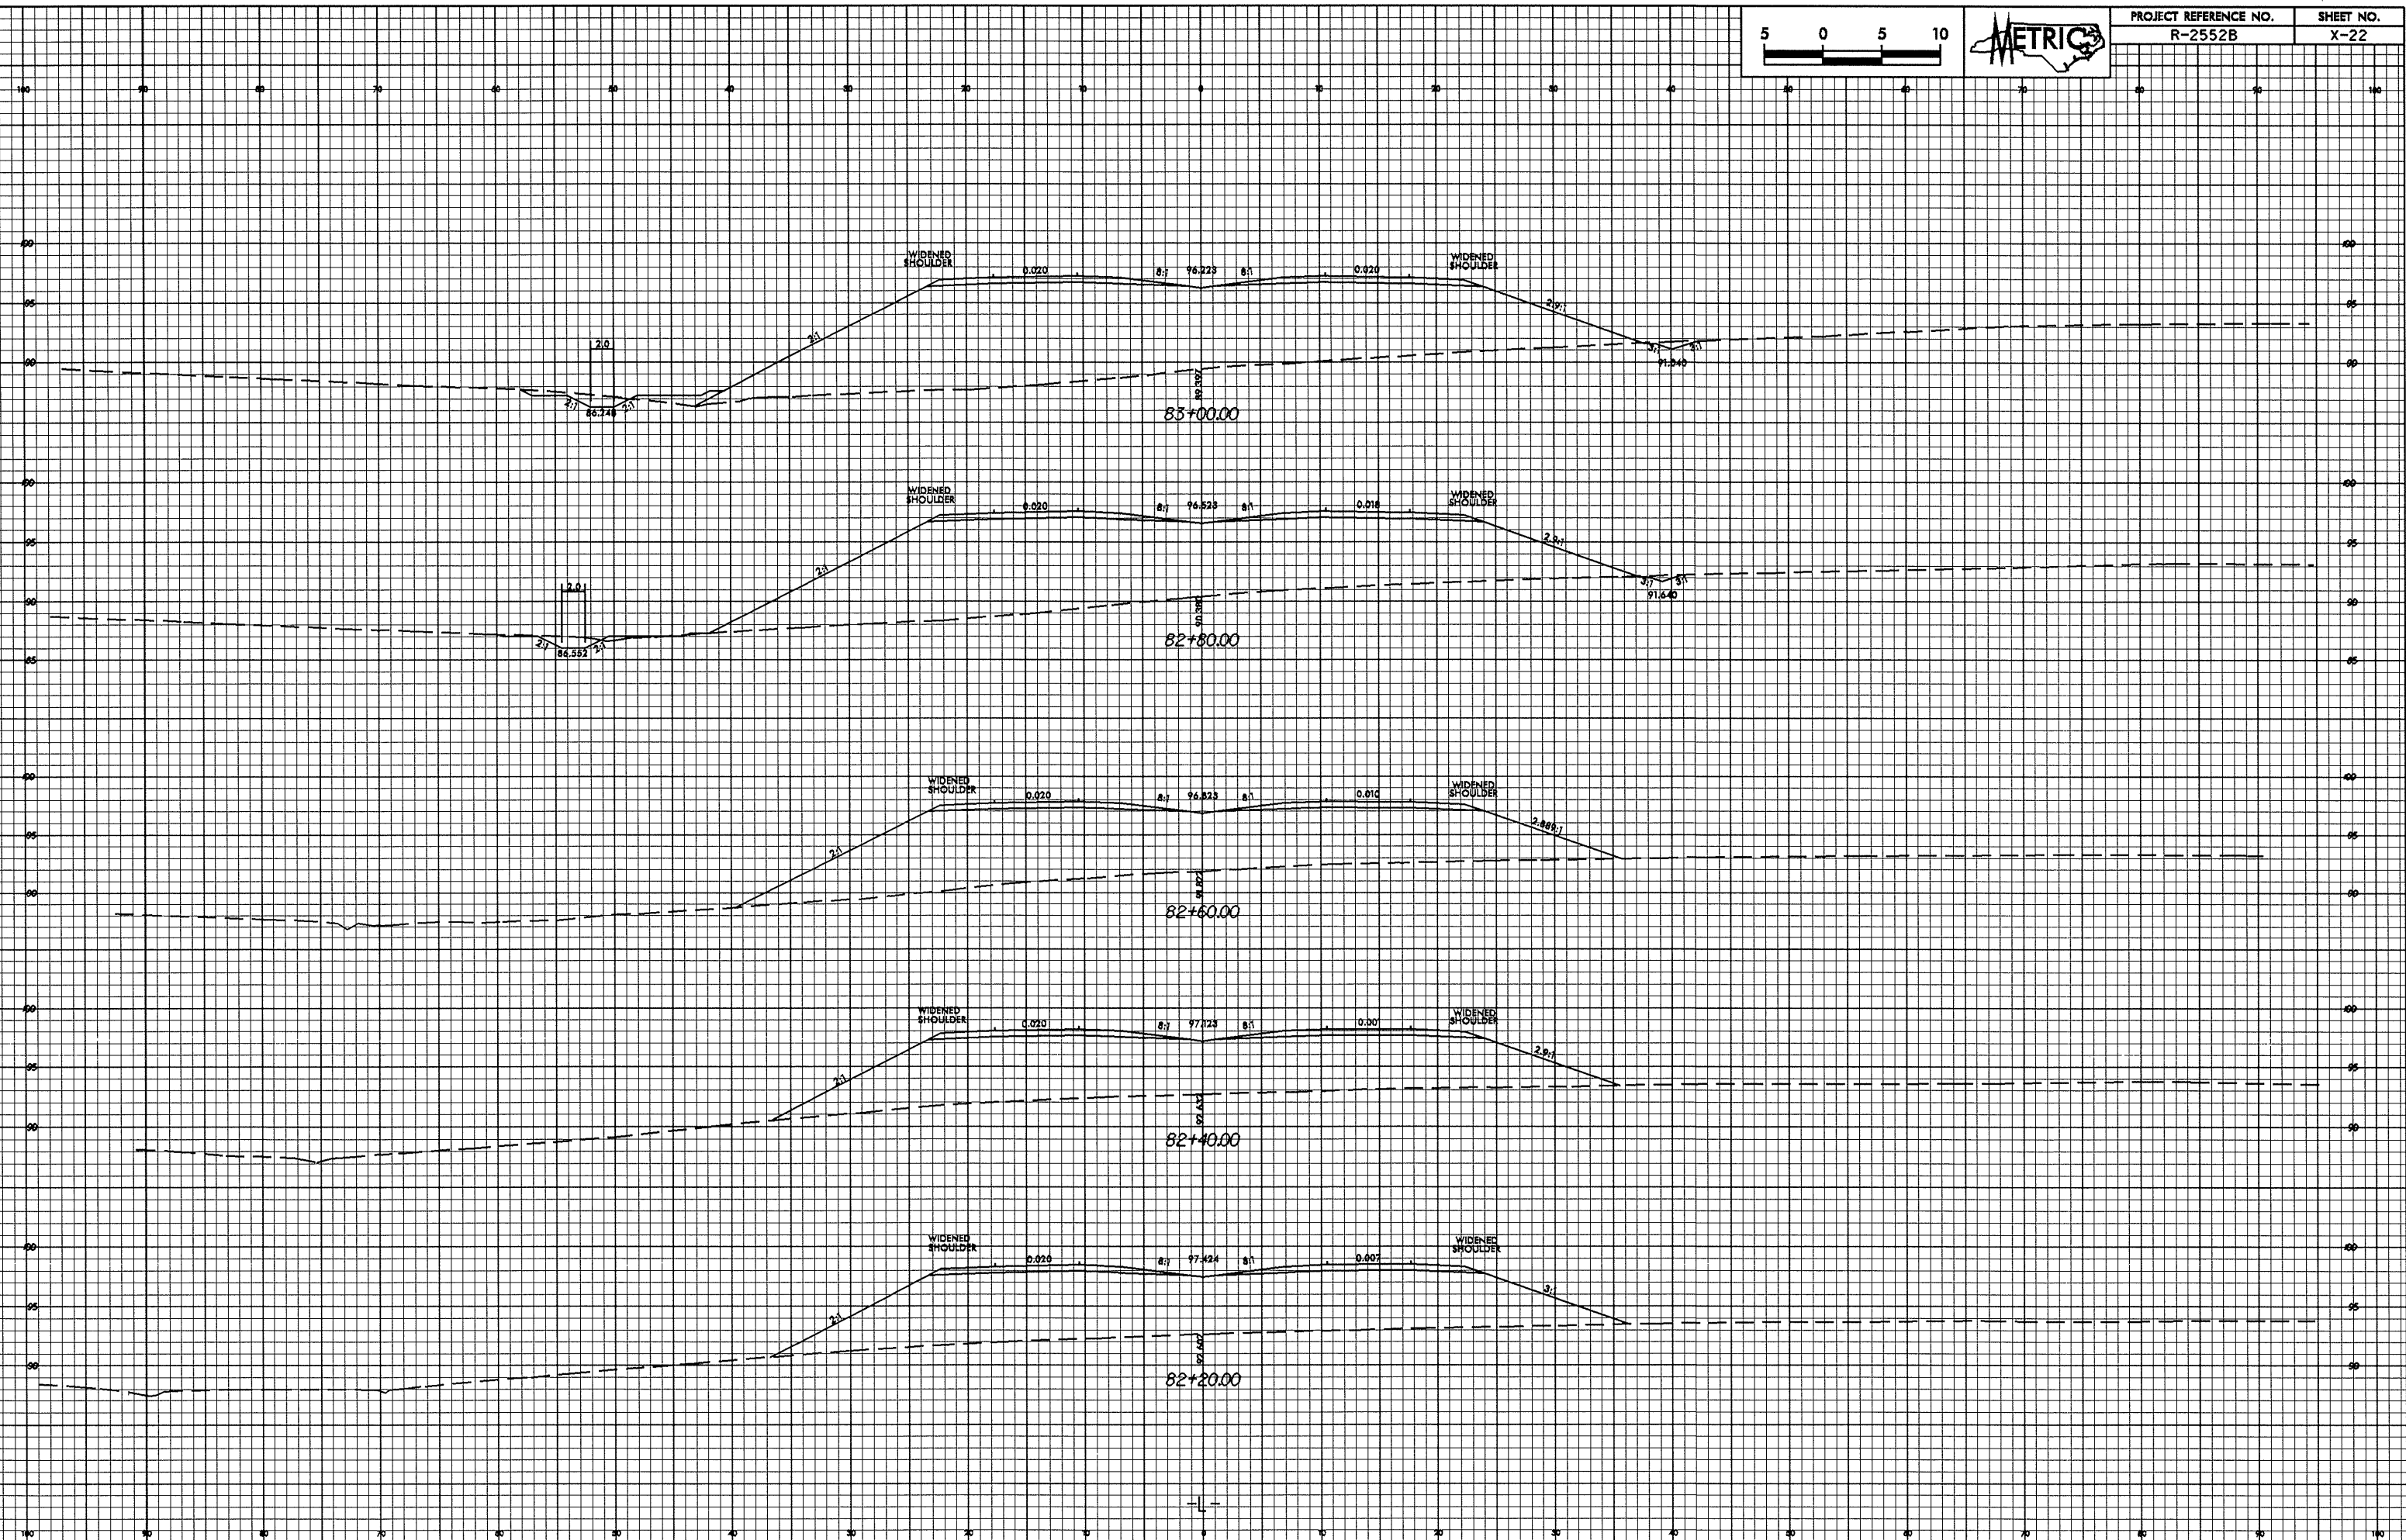

31-JAN-2008 12:43  
B:\shawn\at\10000135