



0.726.28

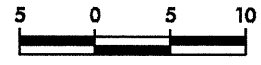

PROJECT REFERENCE NO. R-2552B	SHEET NO. X-21
----------------------------------	-------------------

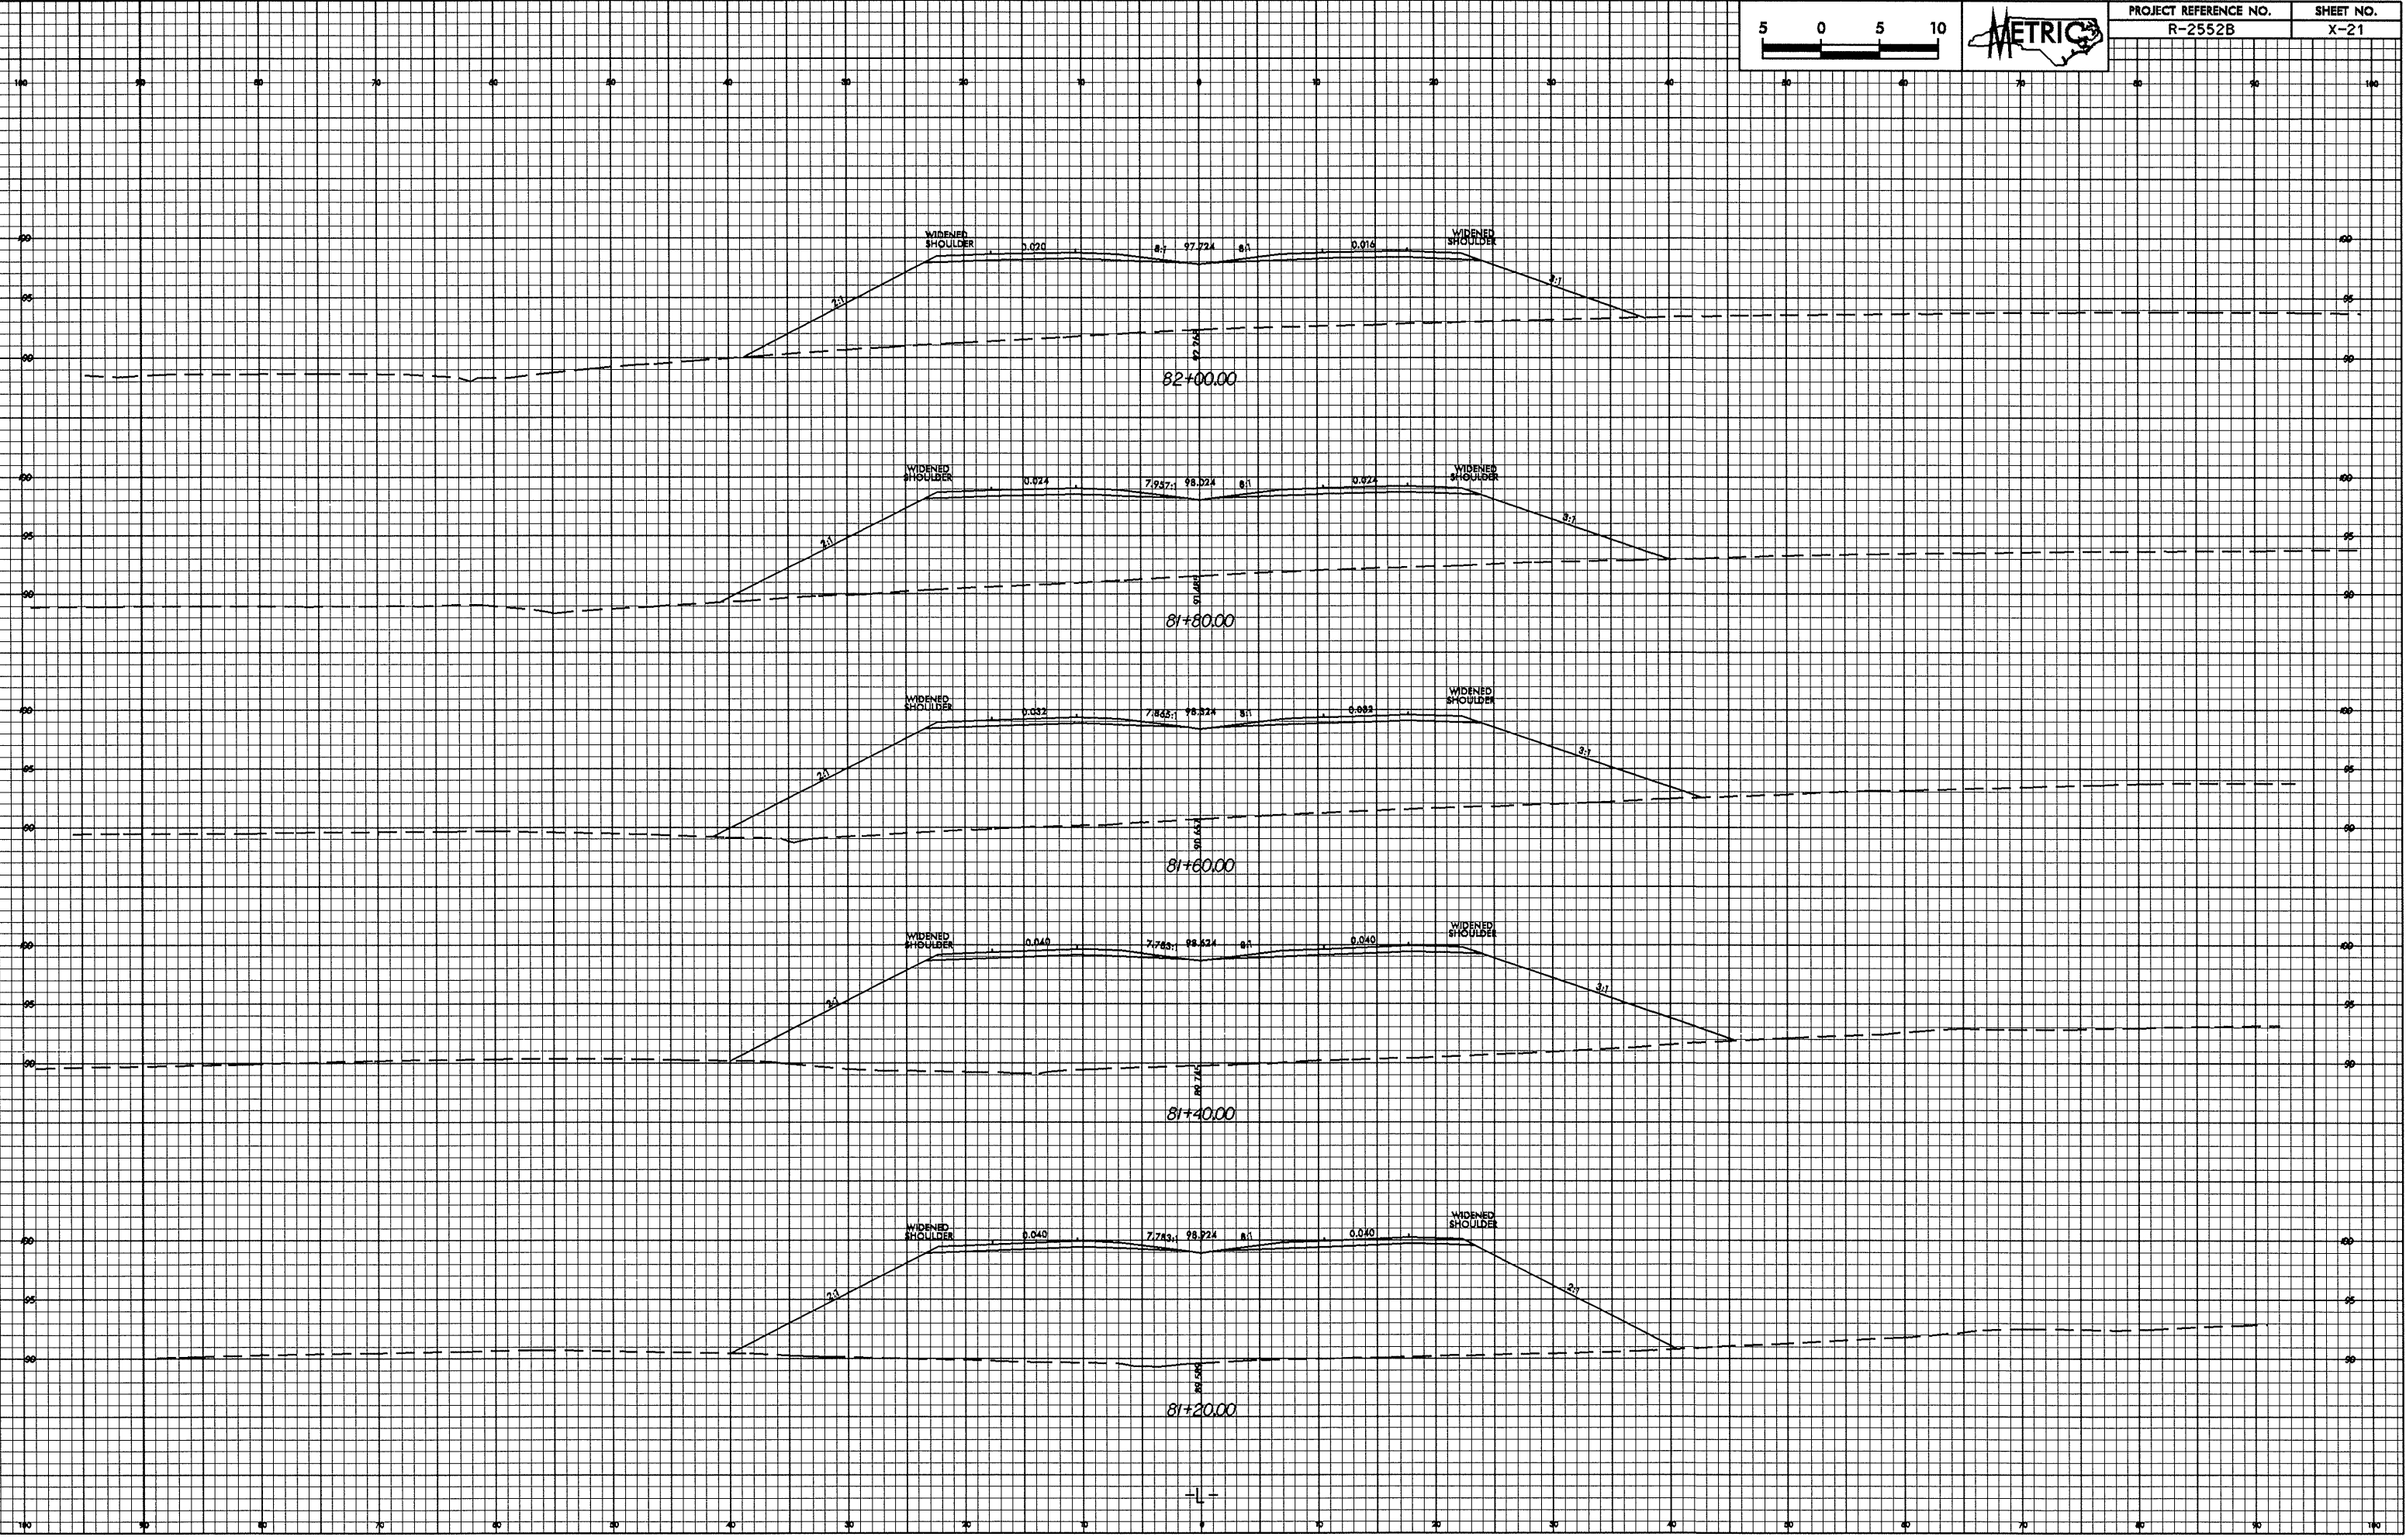

31-JAN-2005 12:43
K. Schworth