



0.25/28

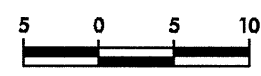

PROJECT REFERENCE NO. R-2552B	SHEET NO. X-20
----------------------------------	-------------------

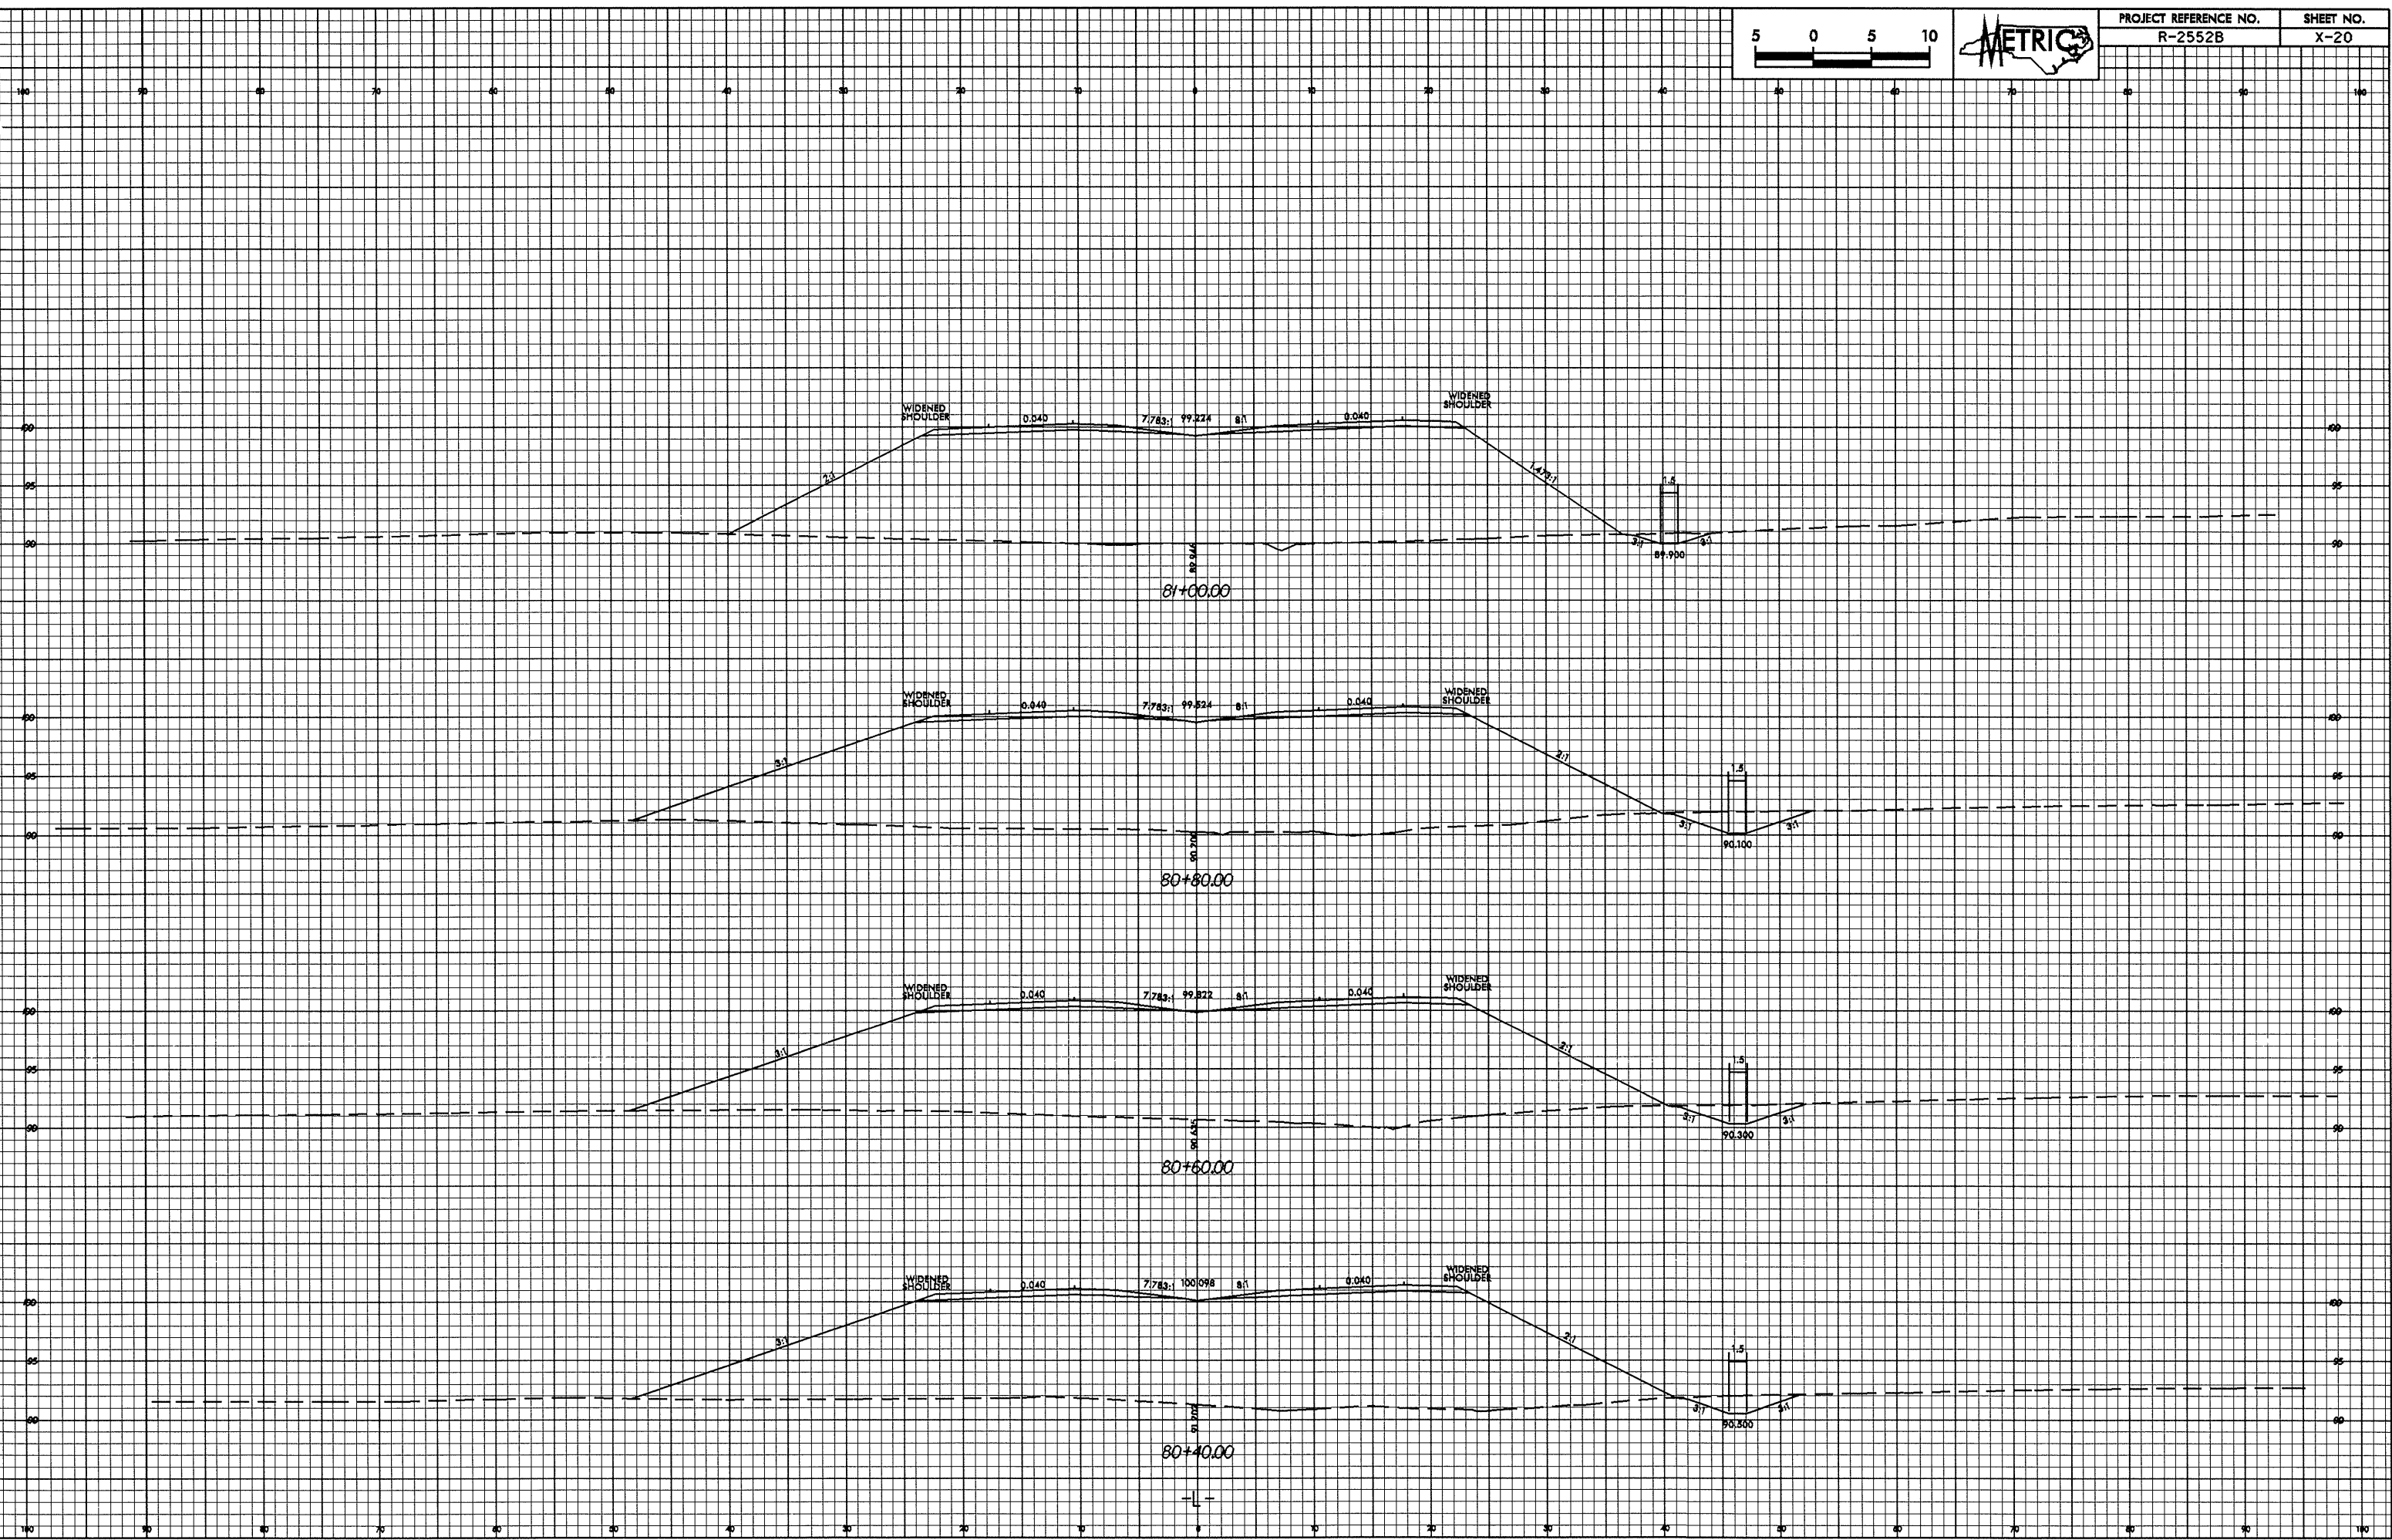

31-Jan-2005 12:42  
Leachworth AT 12/20/03