



10/26/08

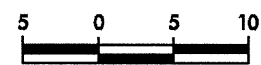

PROJECT REFERENCE NO. R-2552B	SHEET NO. X-18
----------------------------------	-------------------

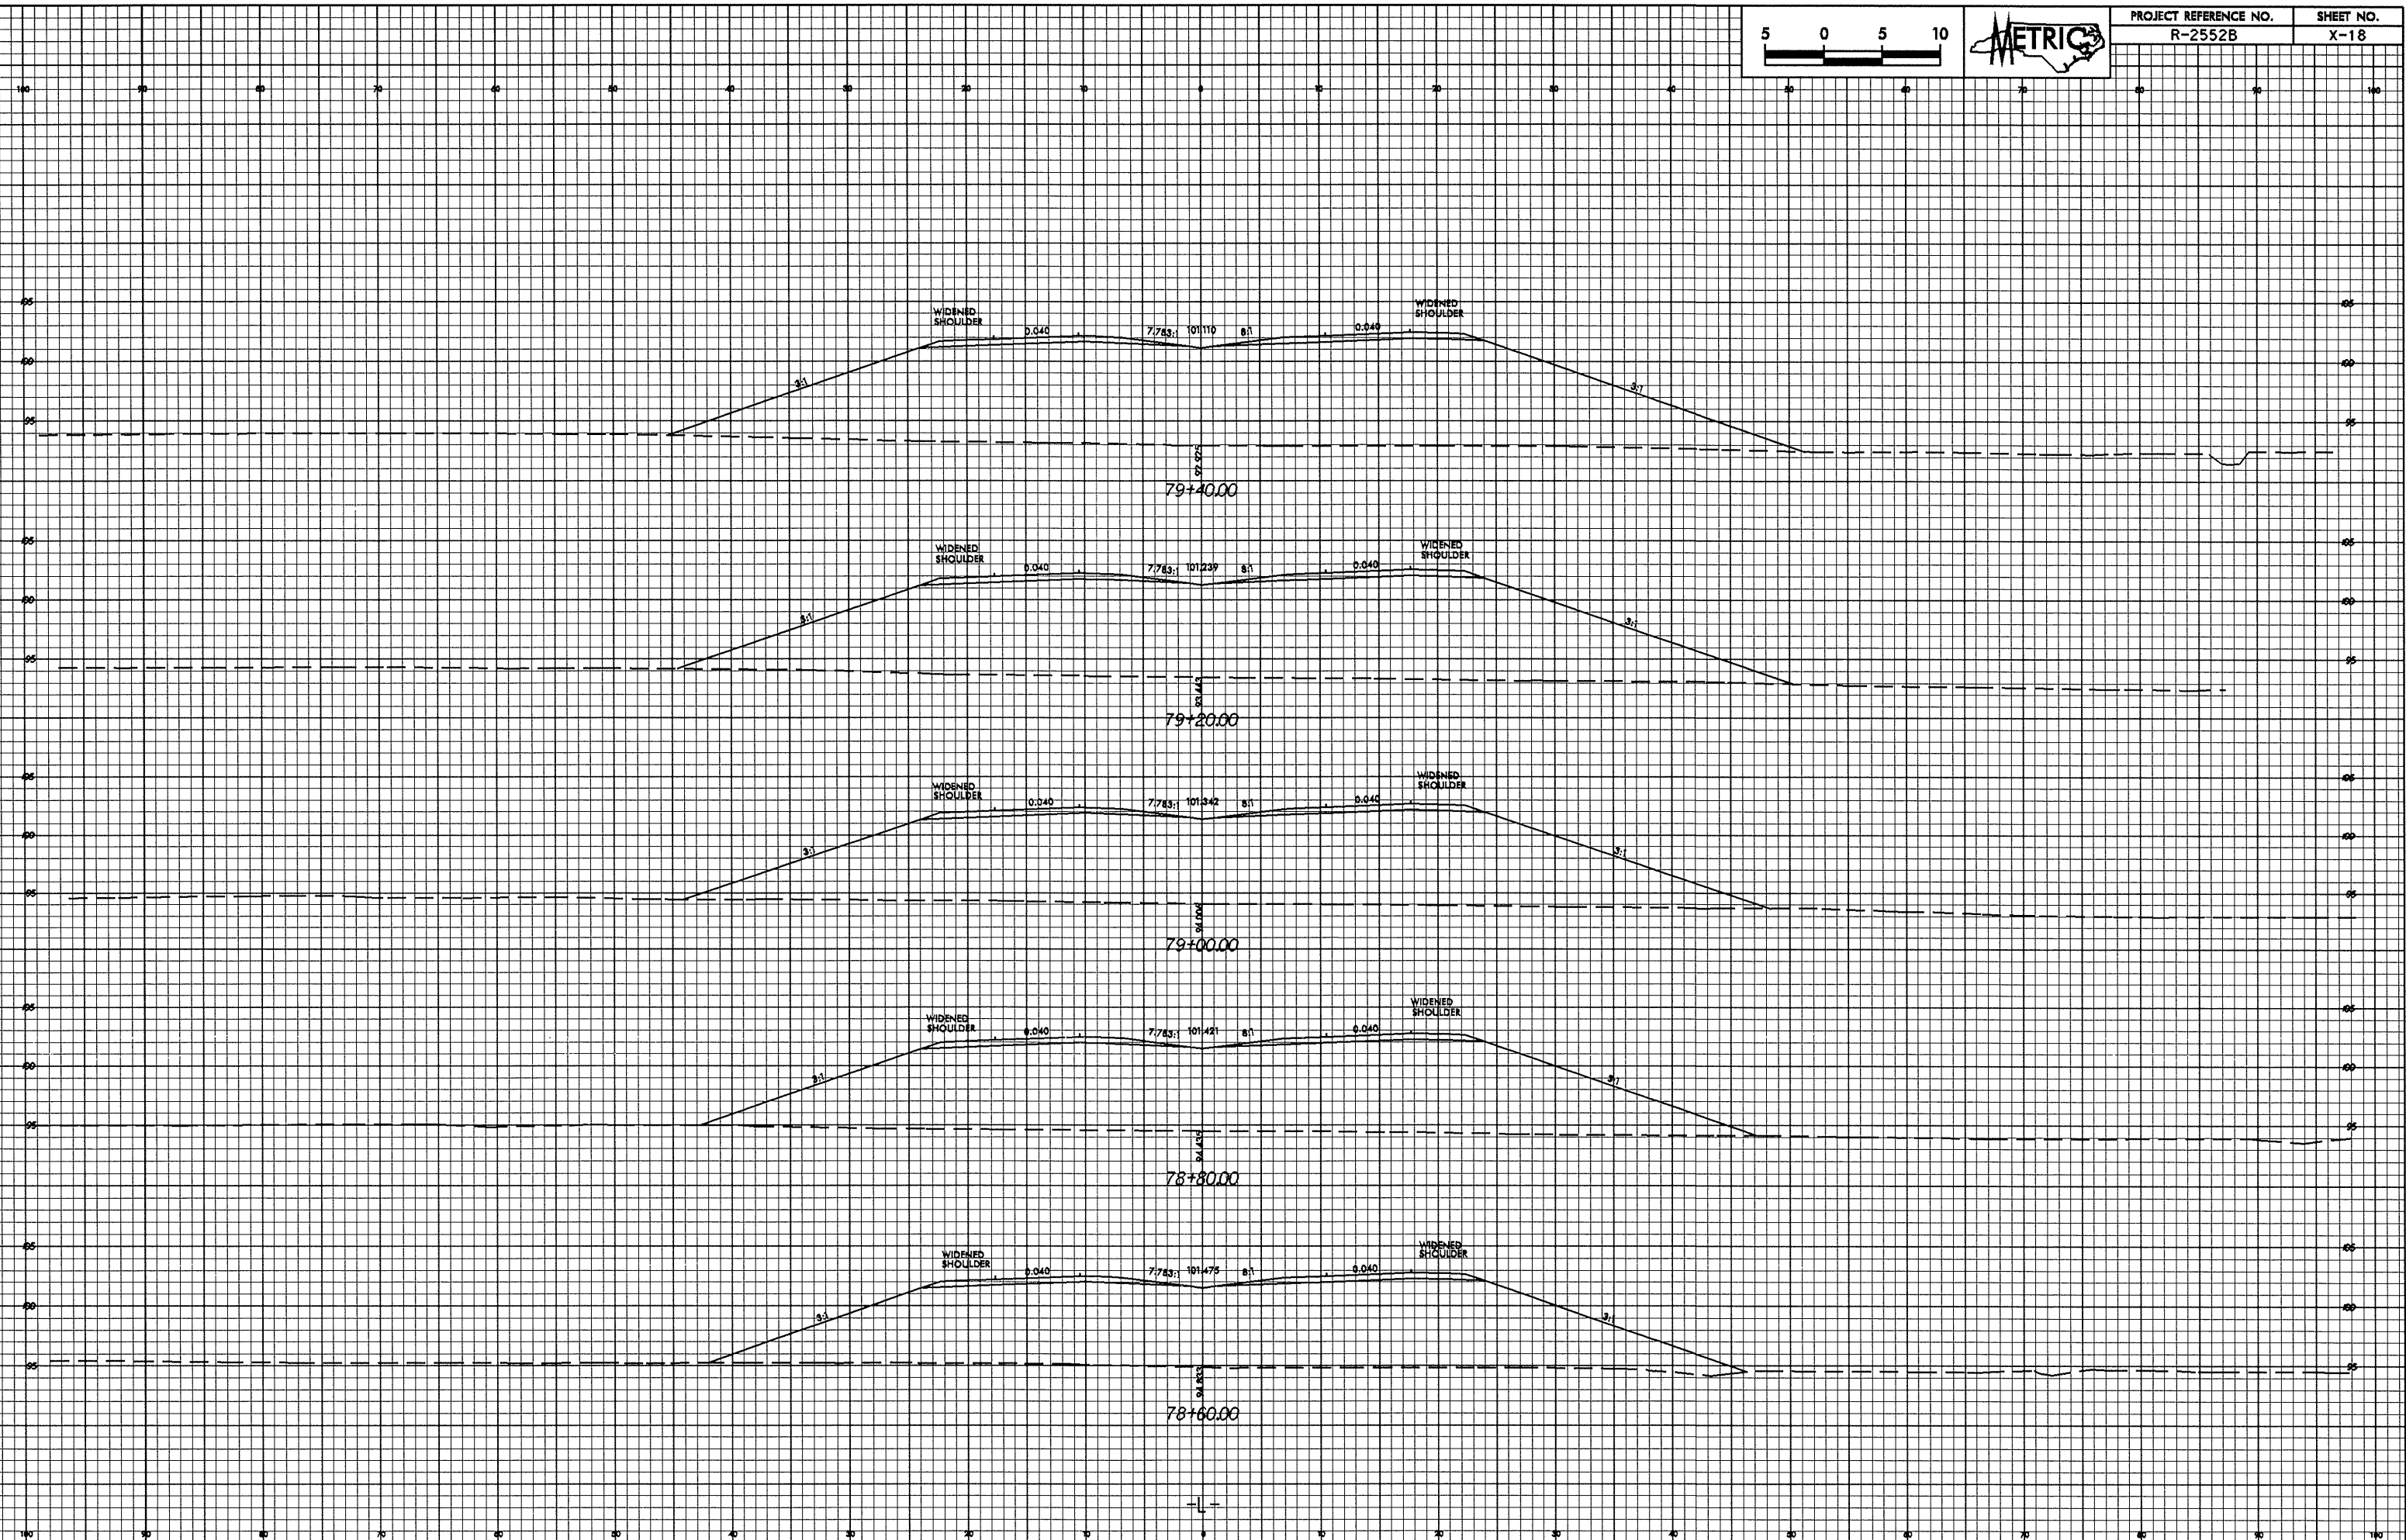

31-JAN-2005 12:41
Leachworth AT 10/26/08