



10/26/98

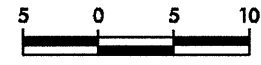

PROJECT REFERENCE NO.
R-2552B

SHEET NO.
X-17

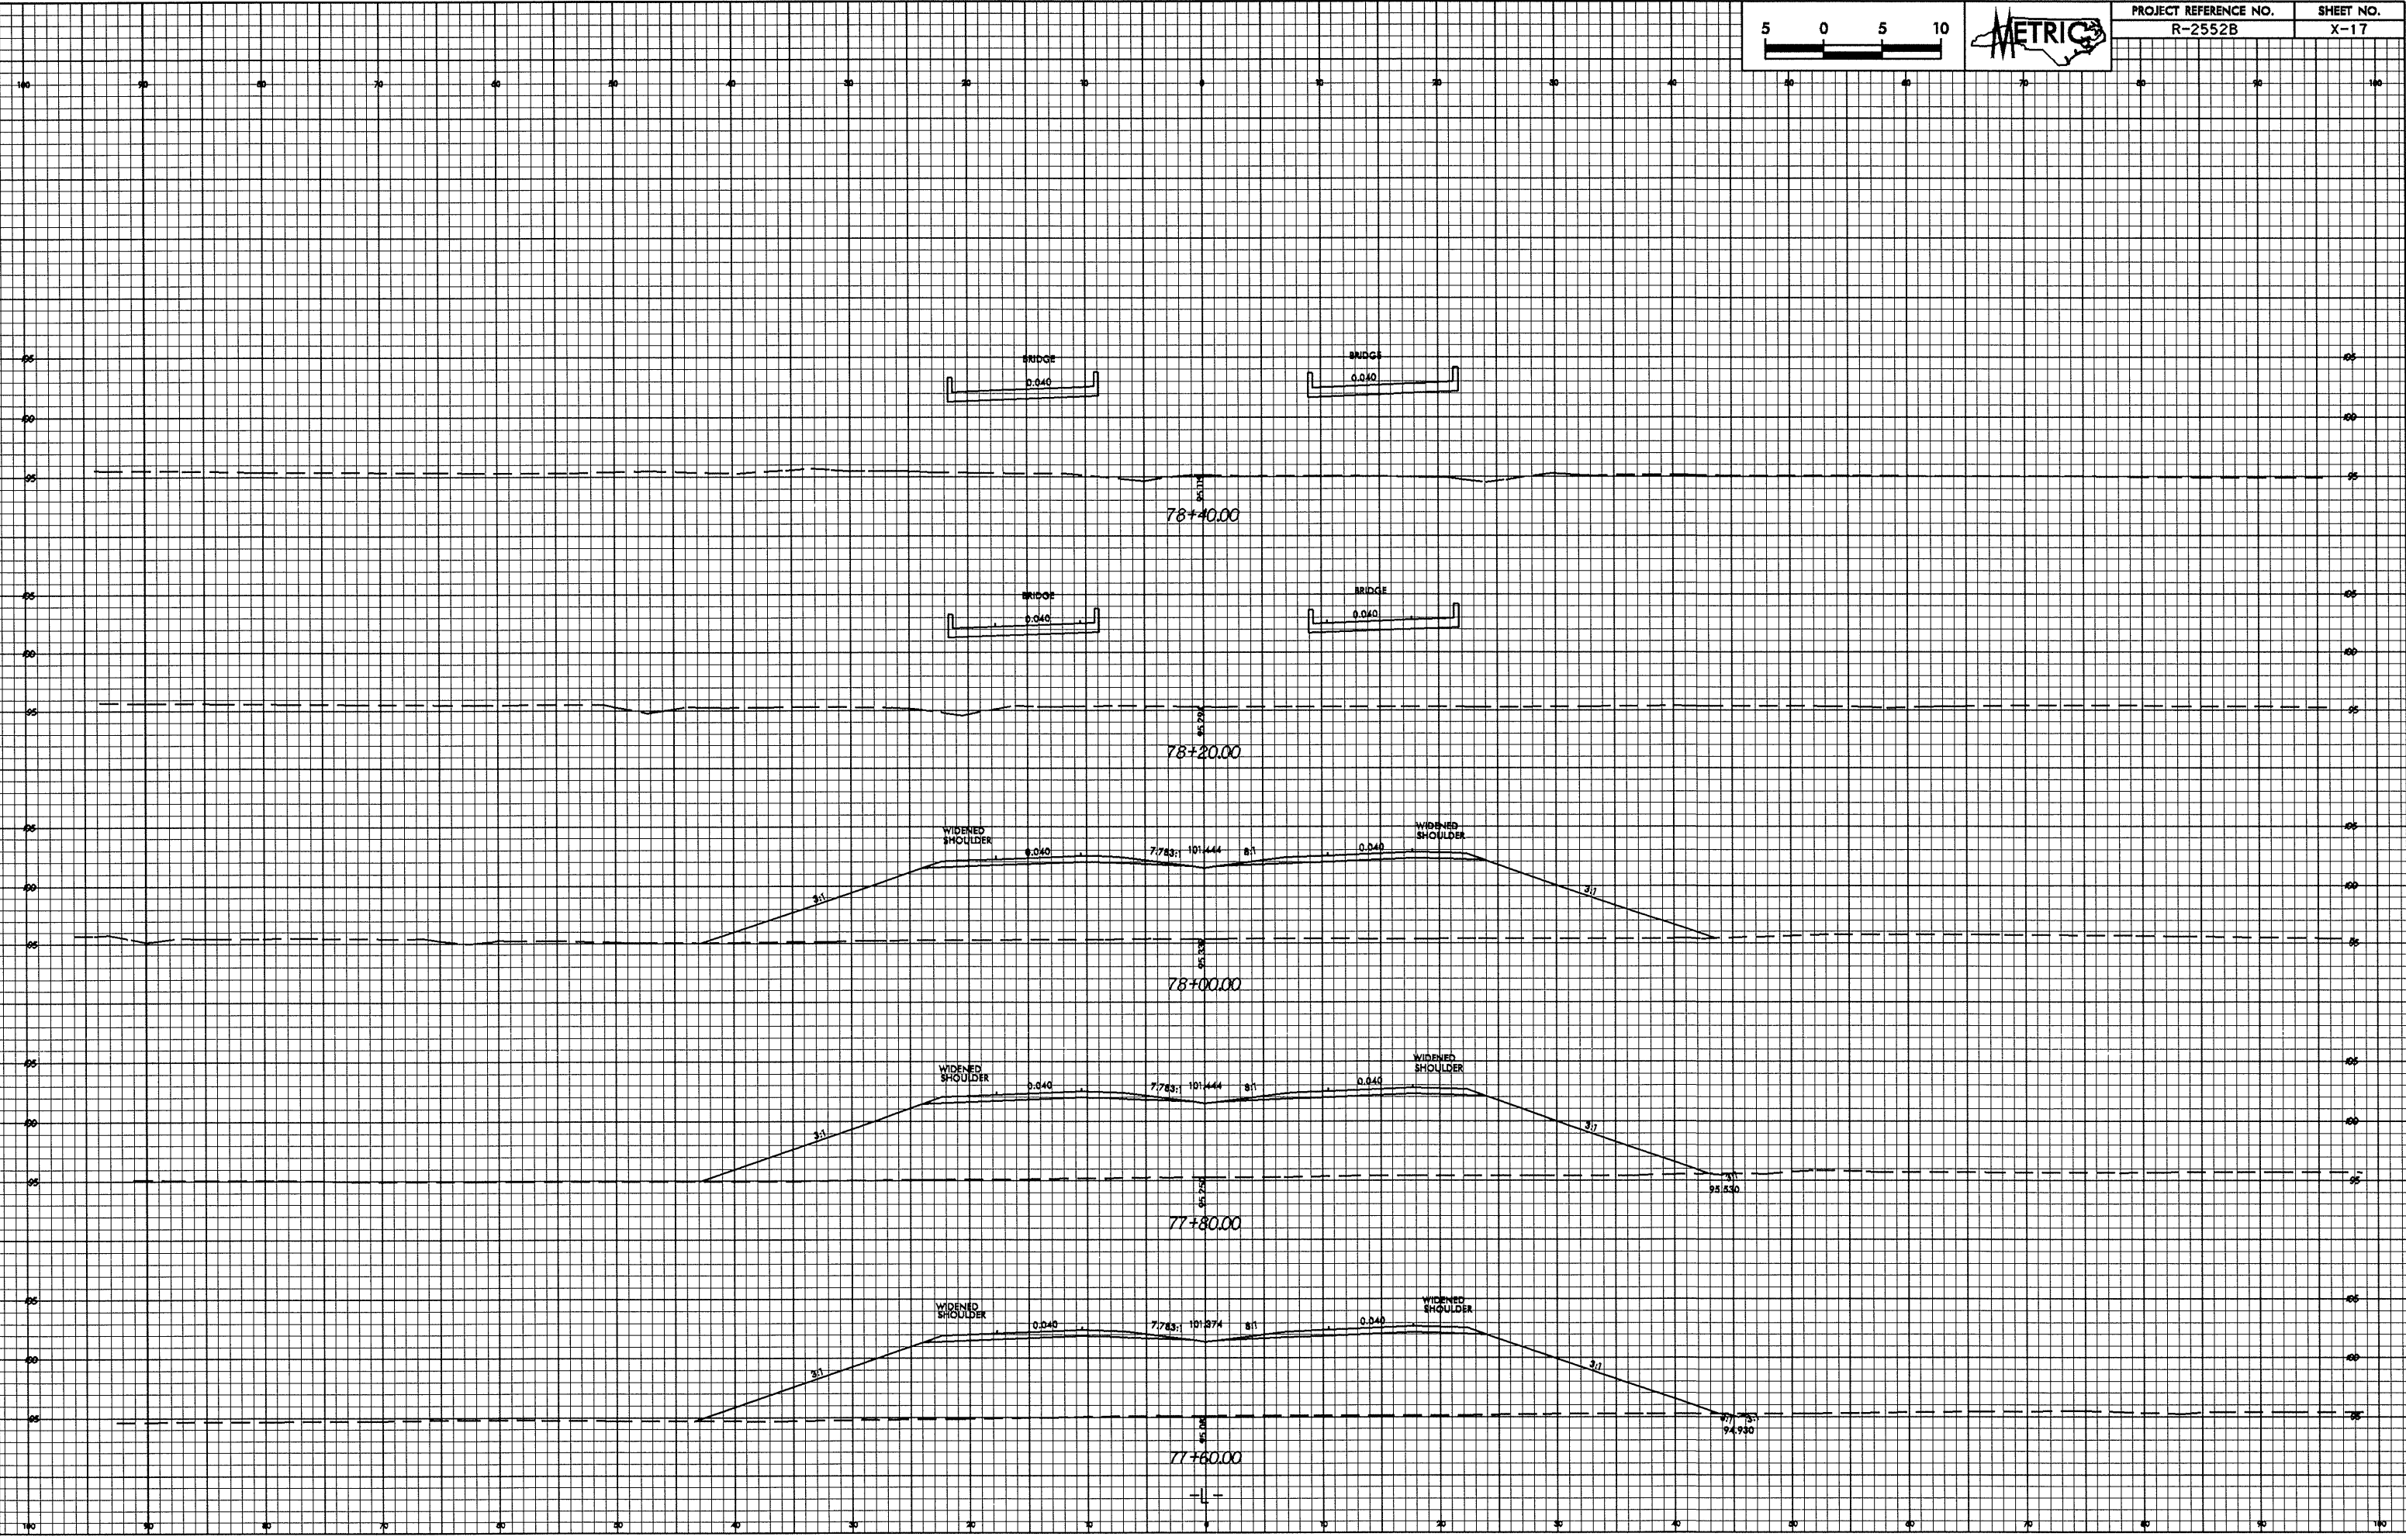

31-JAN-2008 12:41
L. Schworth AT 10/26/98