



0.25/28

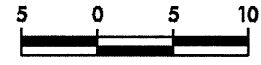

PROJECT REFERENCE NO. R-2552B	SHEET NO. X-15
----------------------------------	-------------------

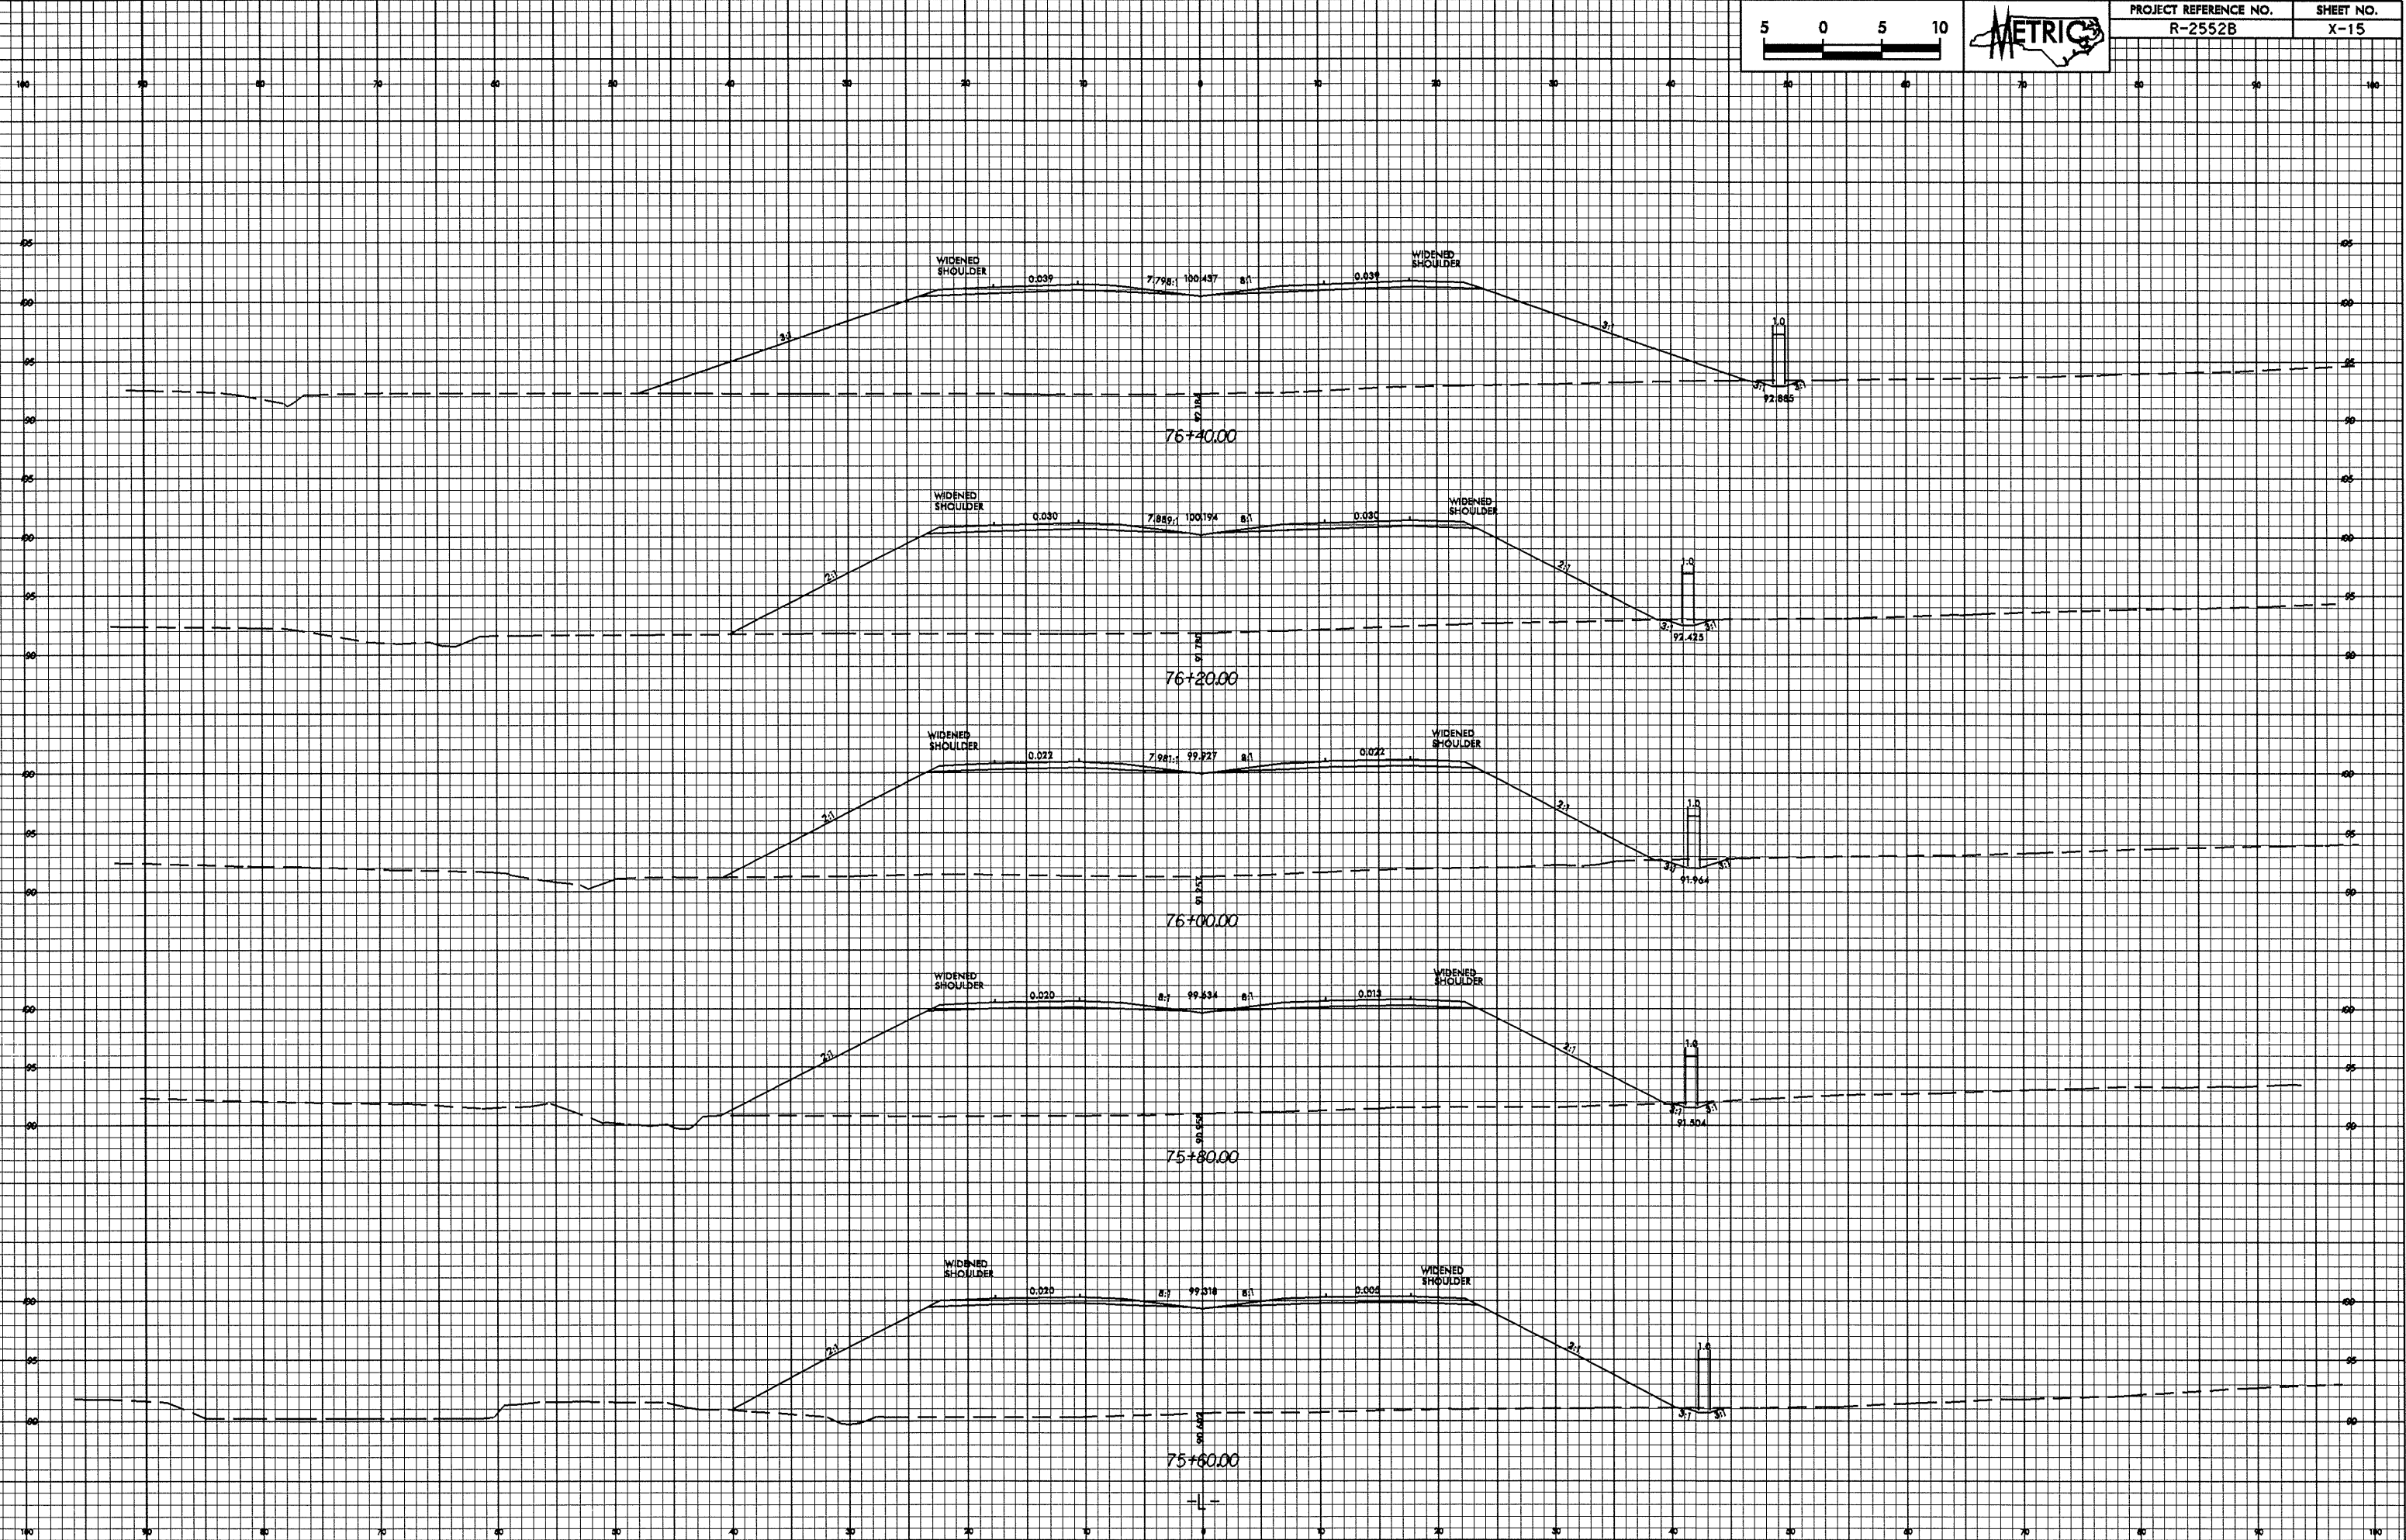

31-Jan-2005 12:48
Leachworth AT 10/20/05