



10/26/08

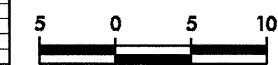

PROJECT REFERENCE NO. R-2552B	SHEET NO. X-13
----------------------------------	-------------------

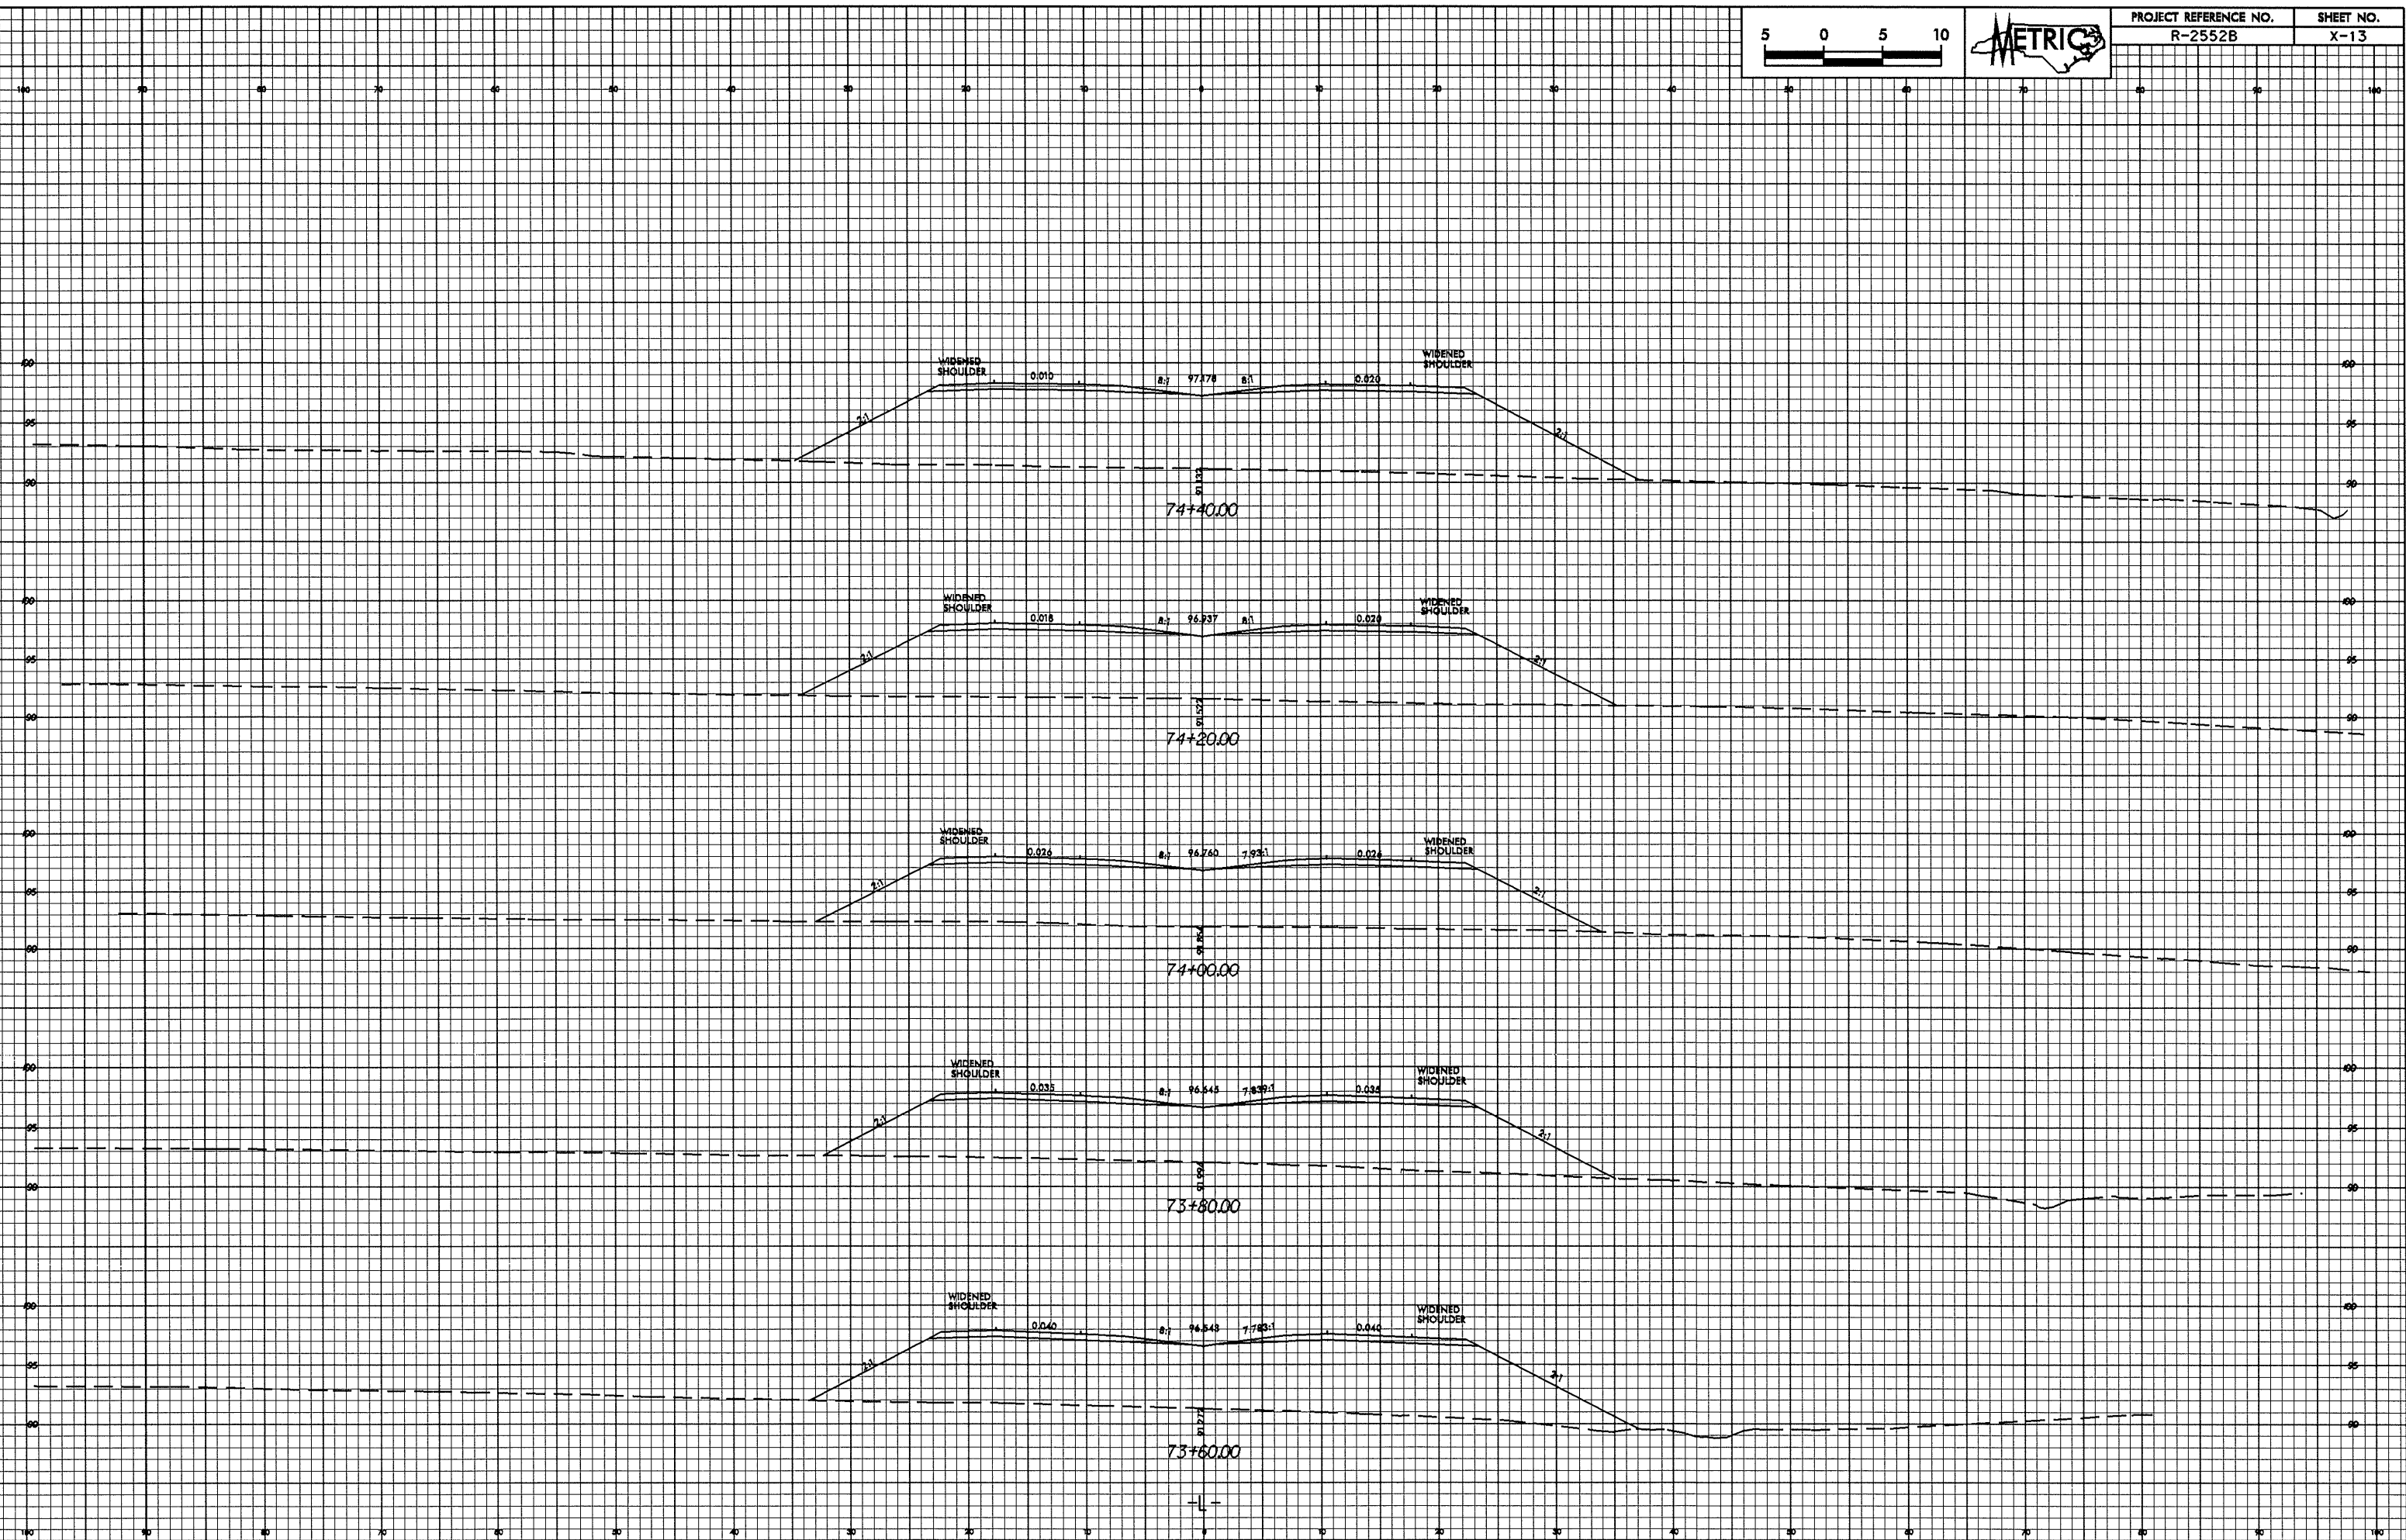

31-Jan-2005 12:39  
Bentworth AT 10/26/08