



10/26/28

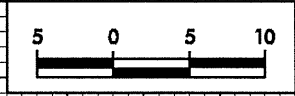

PROJECT REFERENCE NO. R-2552B	SHEET NO. X-12
----------------------------------	-------------------

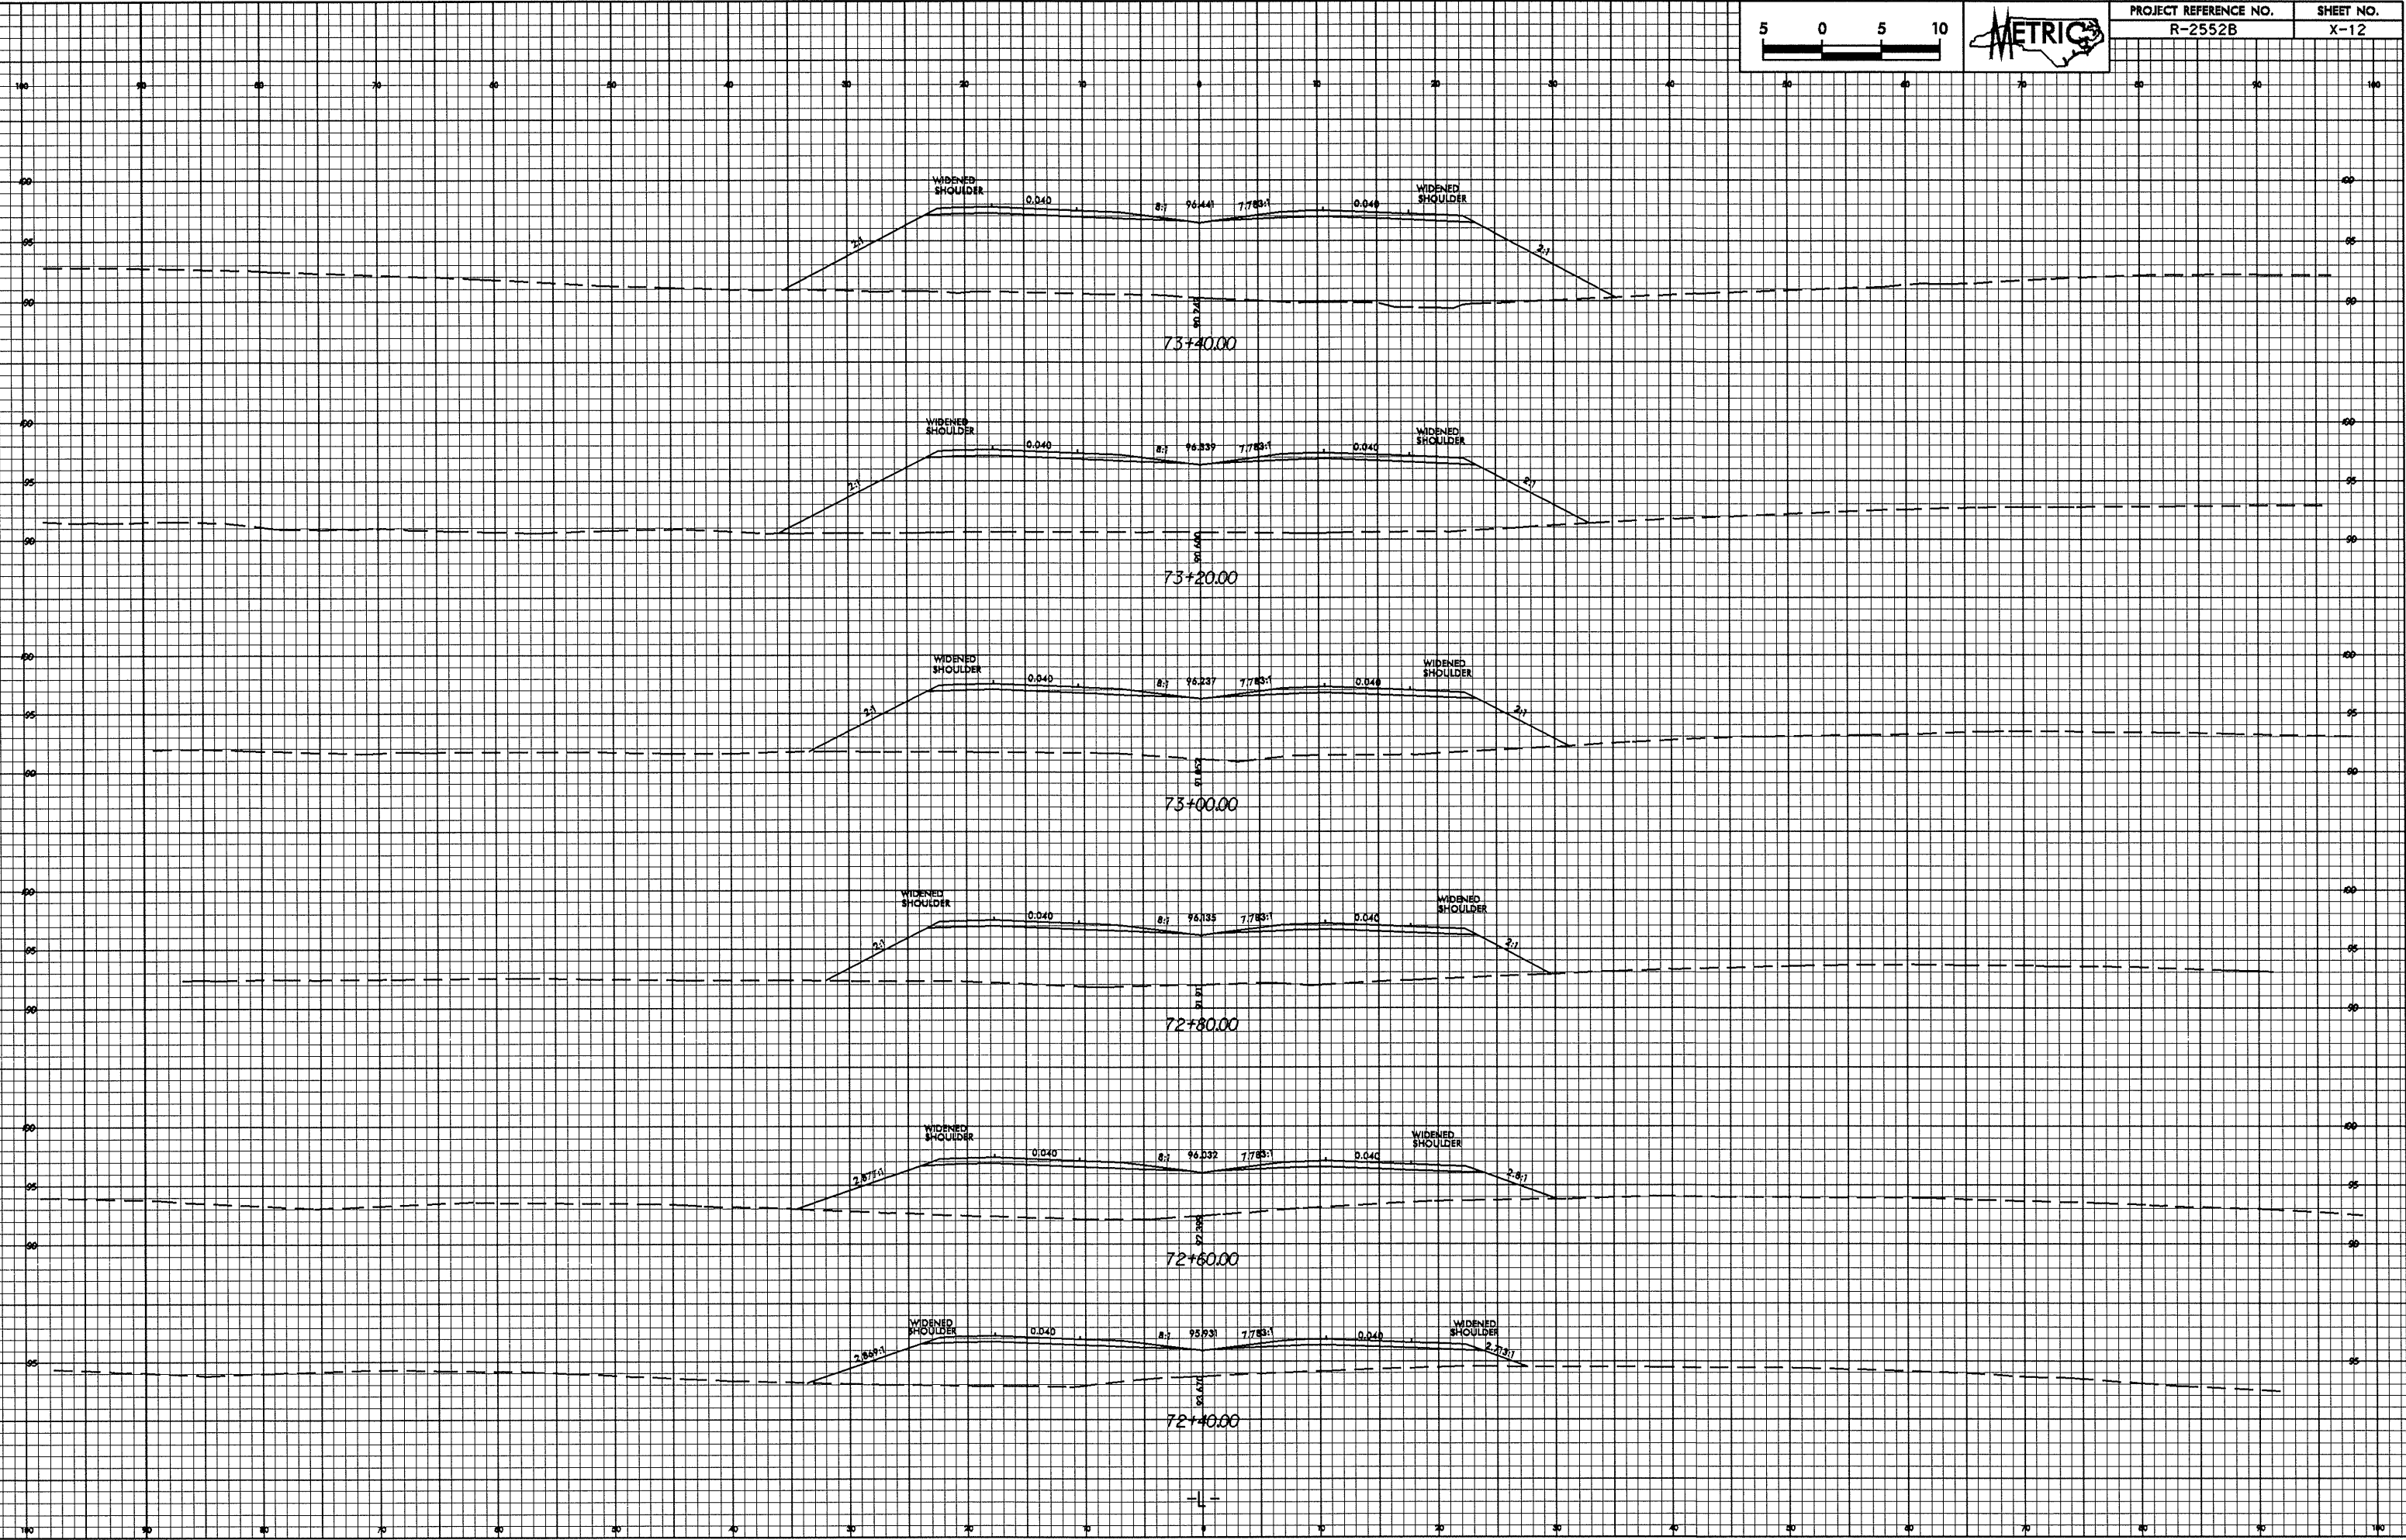

31-Jan-2005 12:33
Blanchard AT 10/26/28